
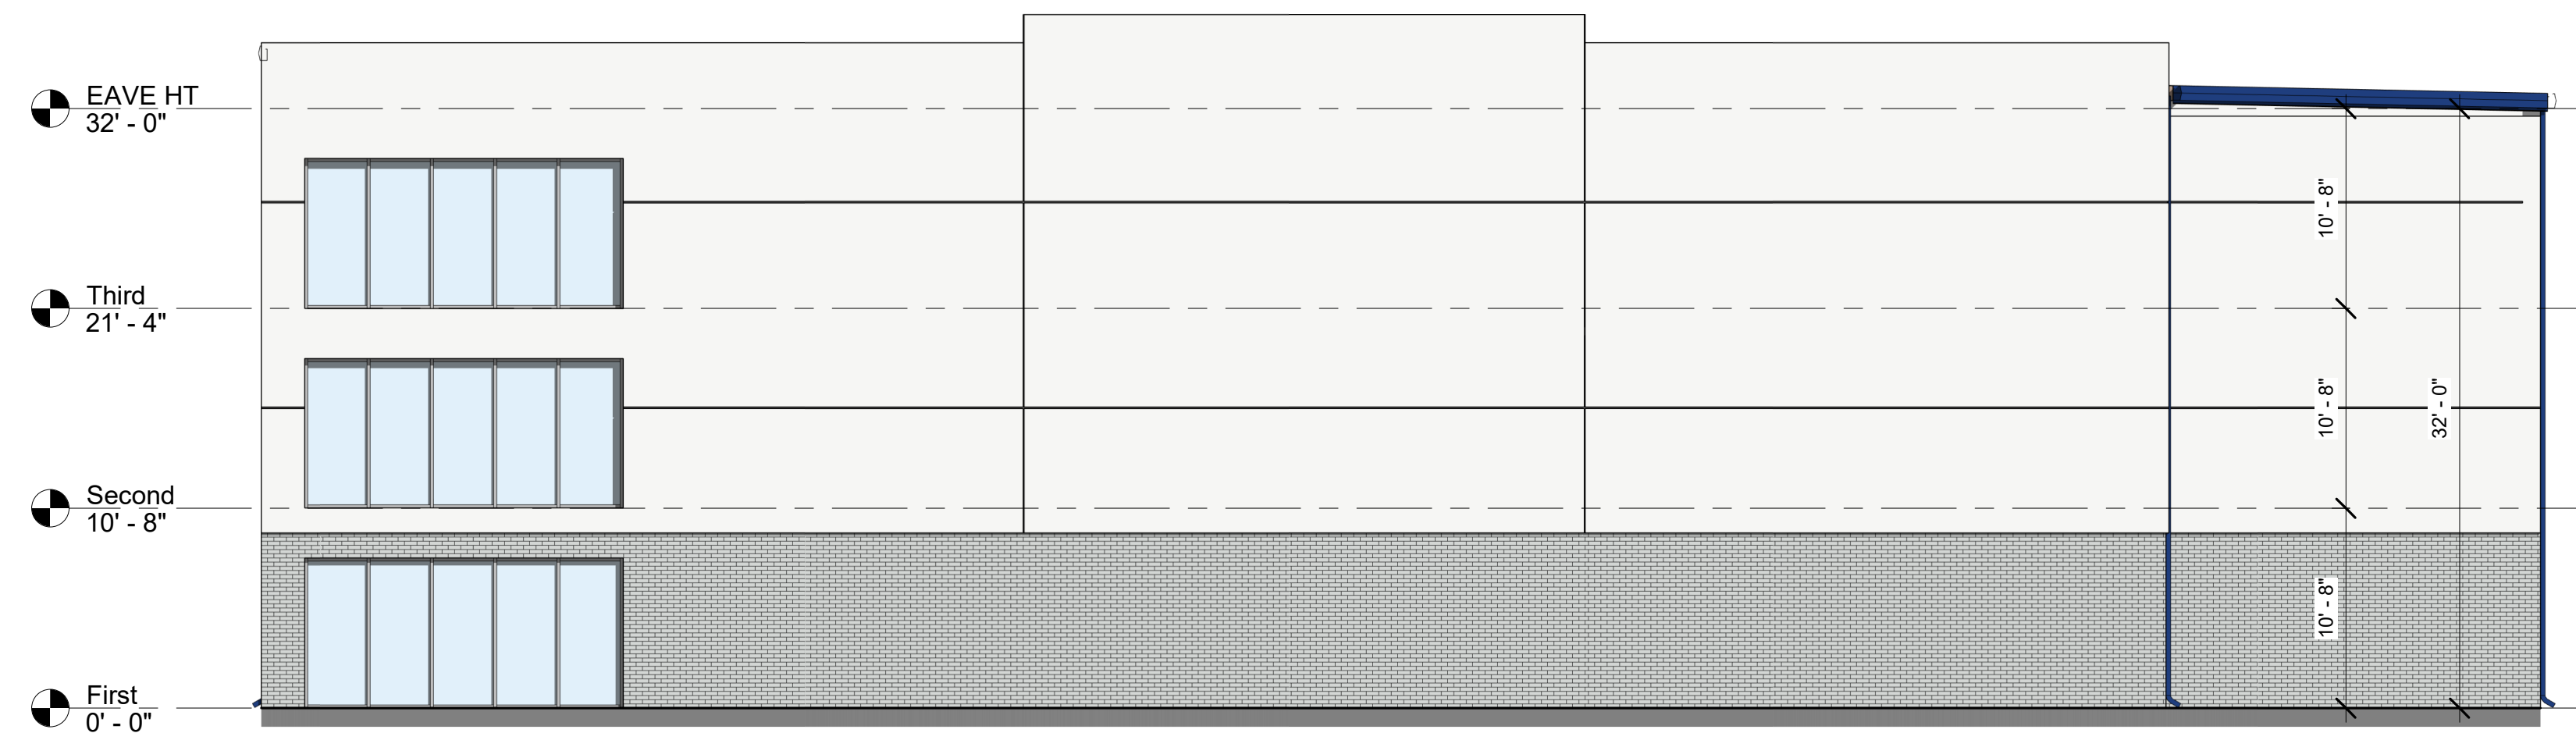
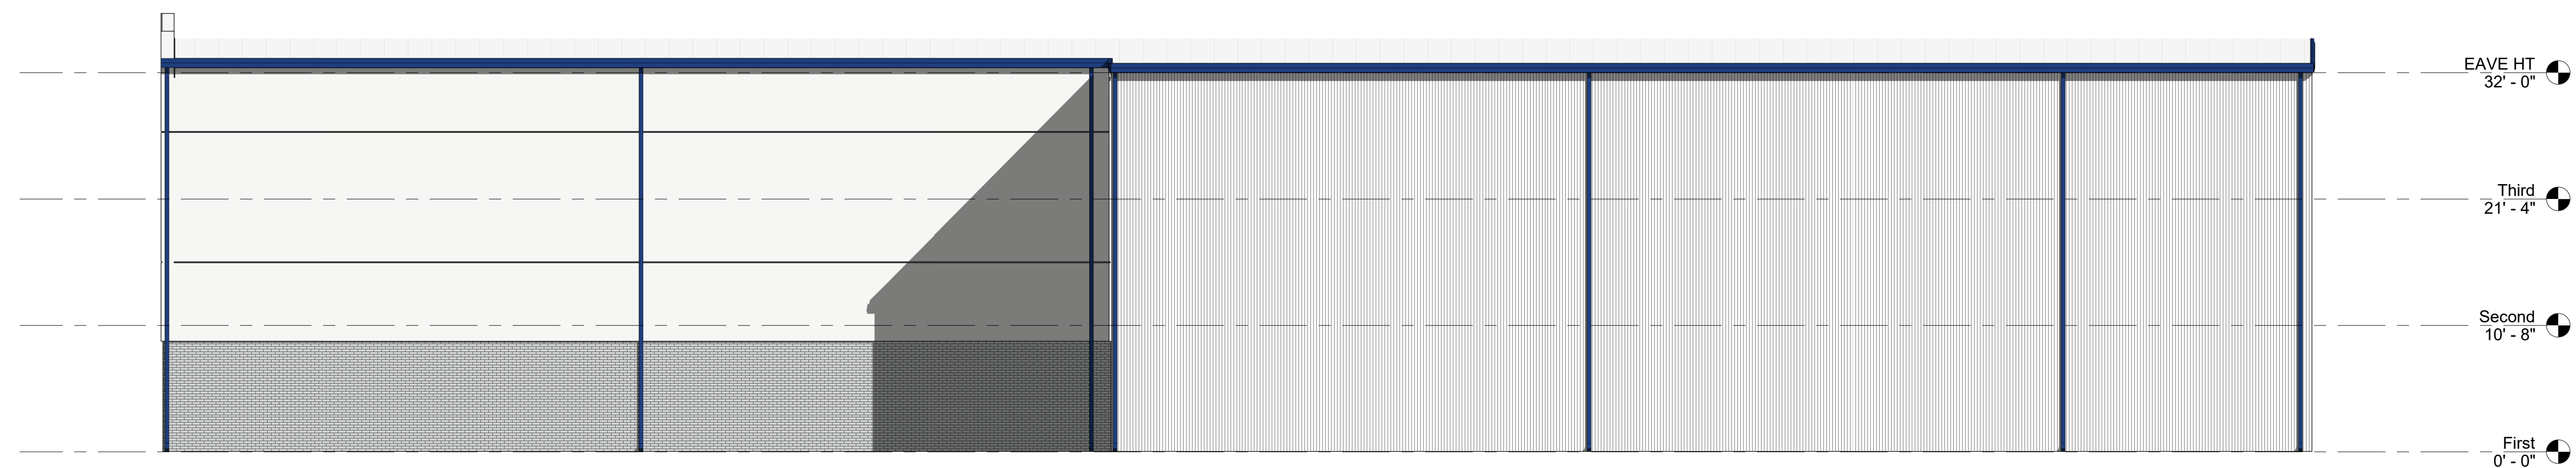
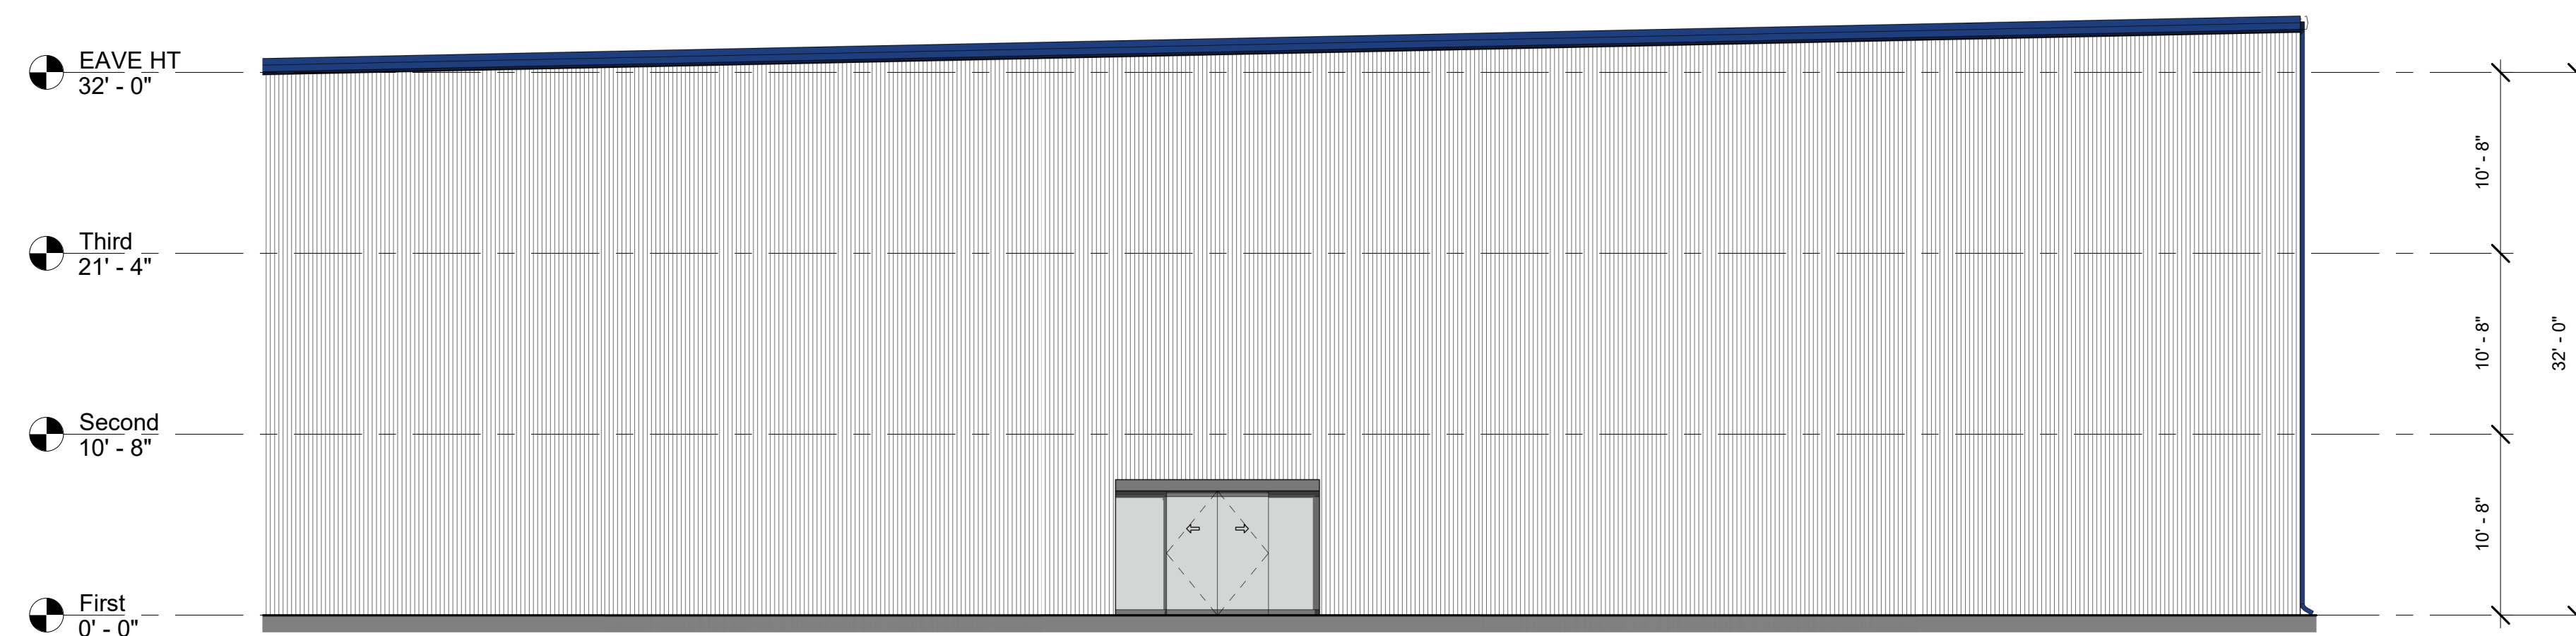


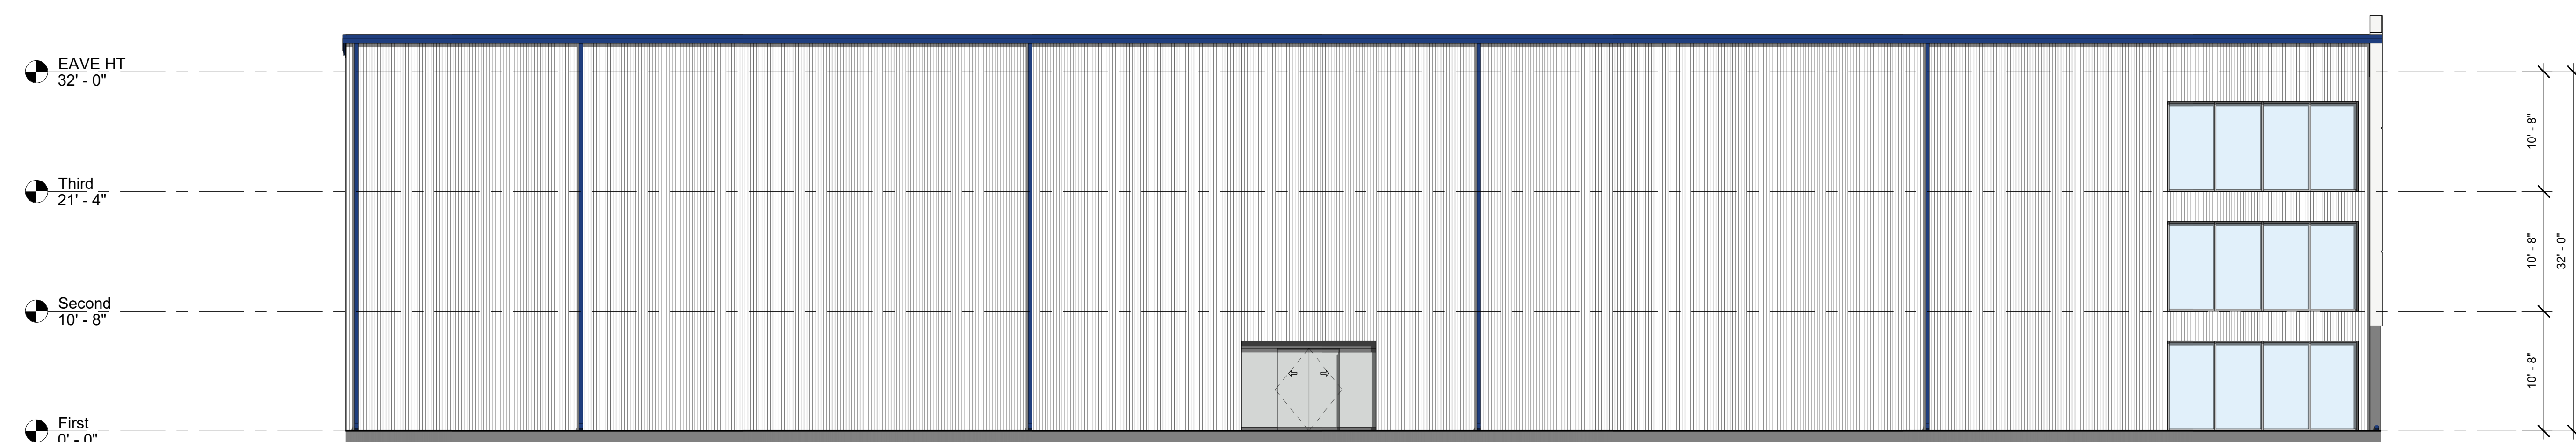


$$1/8'' = 1'-0''$$


② WEST ELEVATION
 $1/8" = 1'-0"$


$$1/8'' = 1'-0''$$

$$1/8" = 1'-0"$$

Commission:
Commission:
Commission:
Commission:
Commission:
Commission:

Commission Number: _____

xxxxx
Issue Date:

xxxxDD#2 Submission 08.11.2021

Revisions: _____

[illegible]

Project Referene North

Architectural -
Drawing Title

Exterior Elevations

AD100.0

Sheet No. _____



03/23/2022

Proposed Self Storage

mission:
mission:
mission:
mission:
mission:
mission:

Commission Number:

Due Date: ExDD#2 Submission 08.11.2021






visions:

Project Reference North

3D Perspective Views

Page No. _____

AD100.0

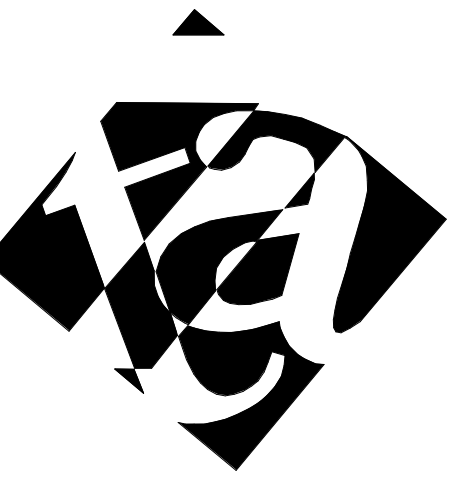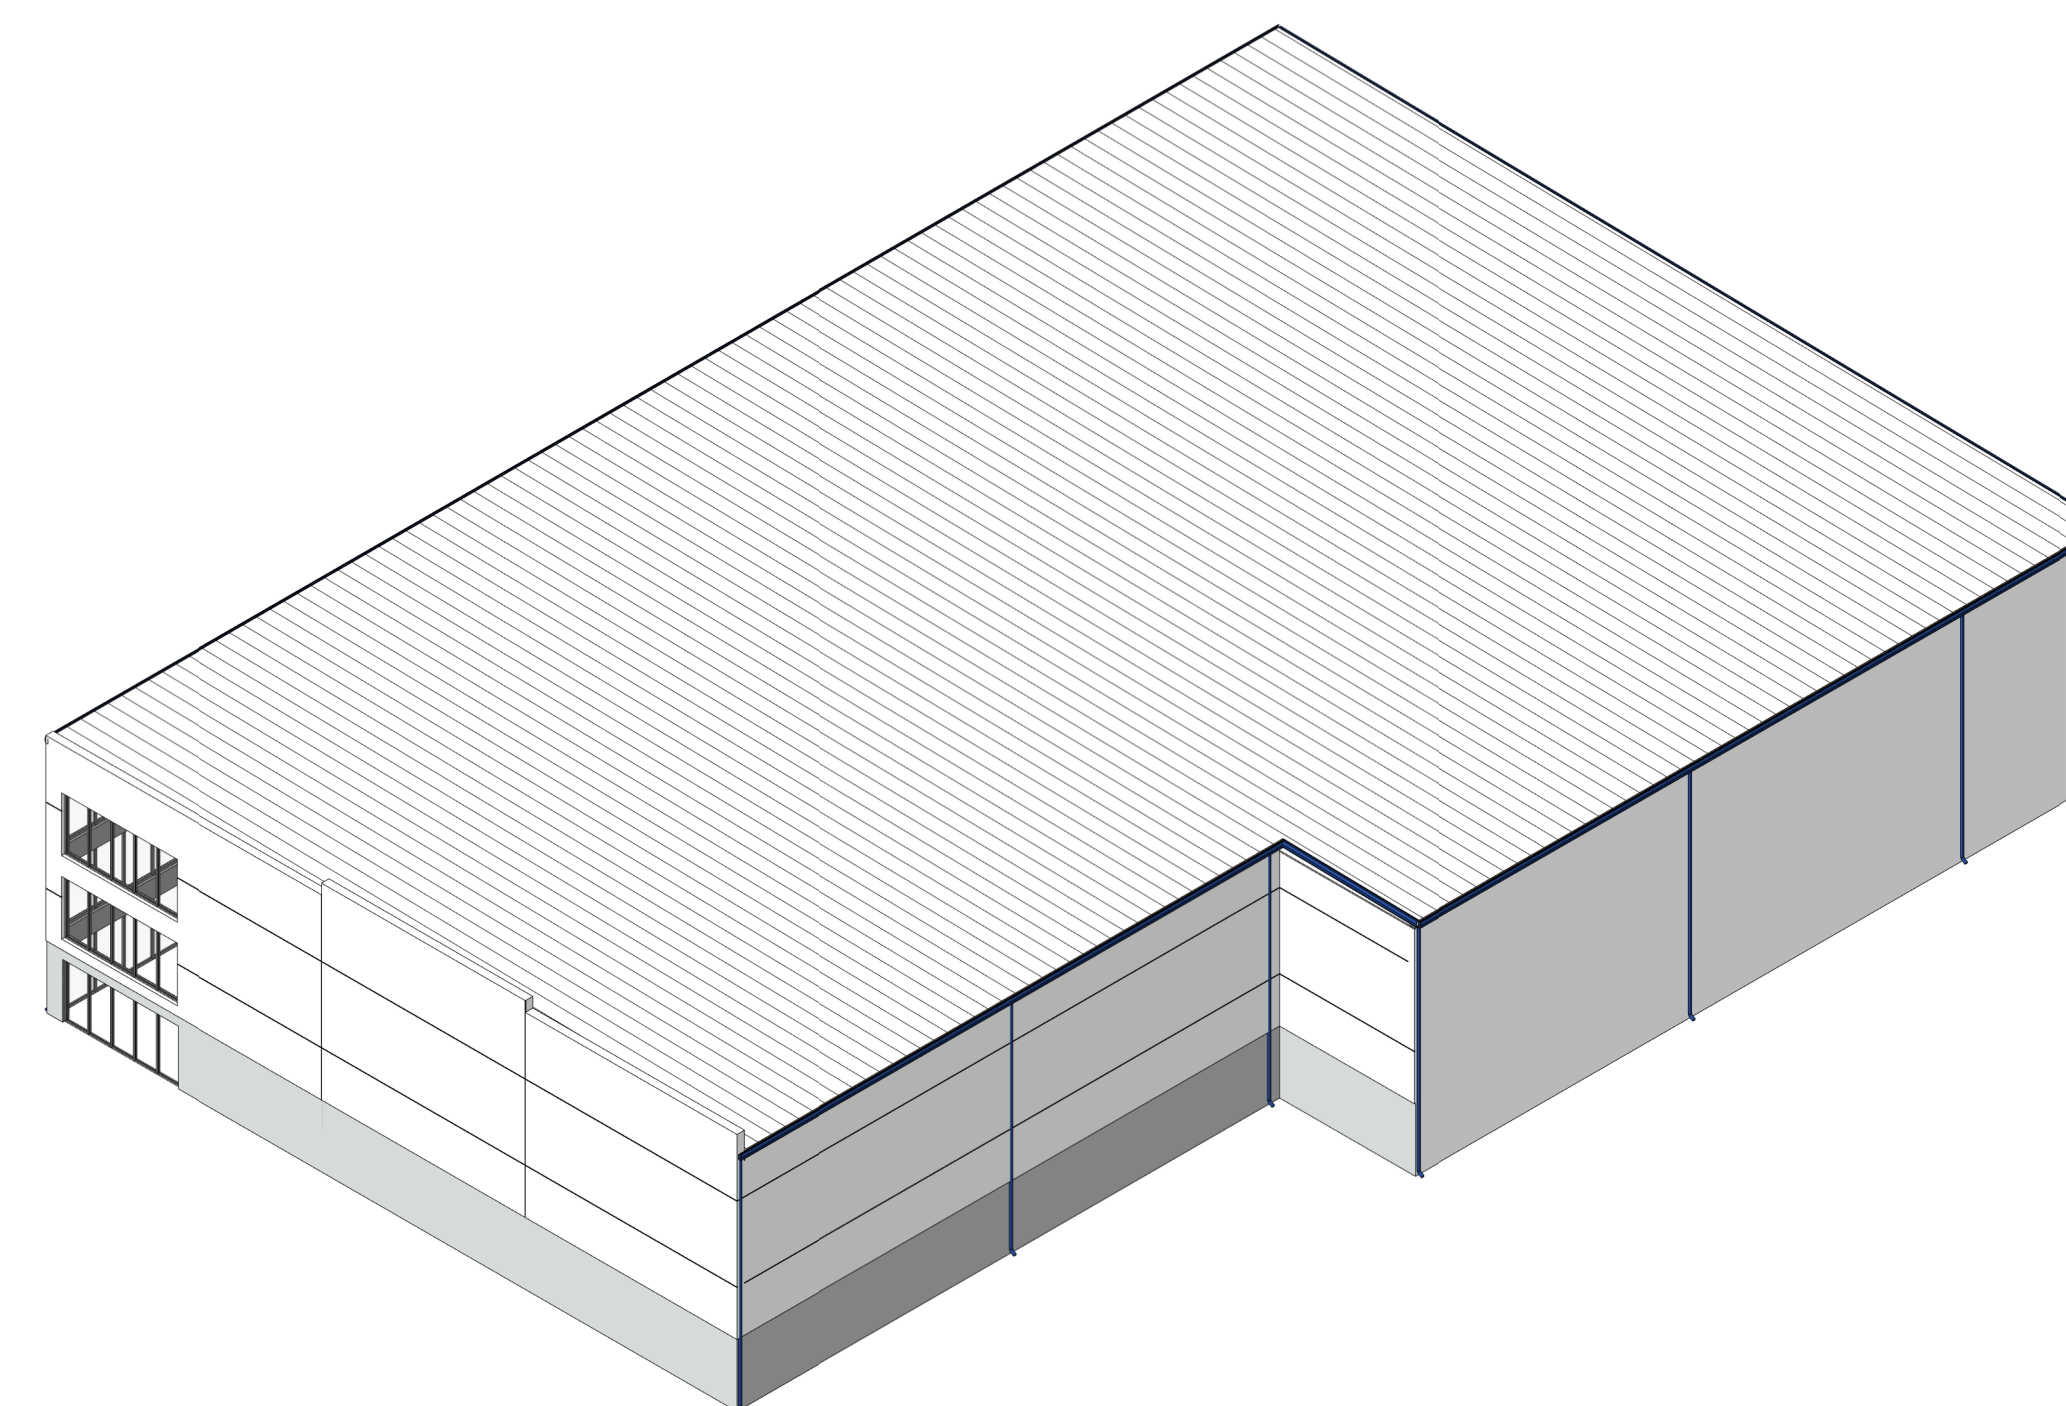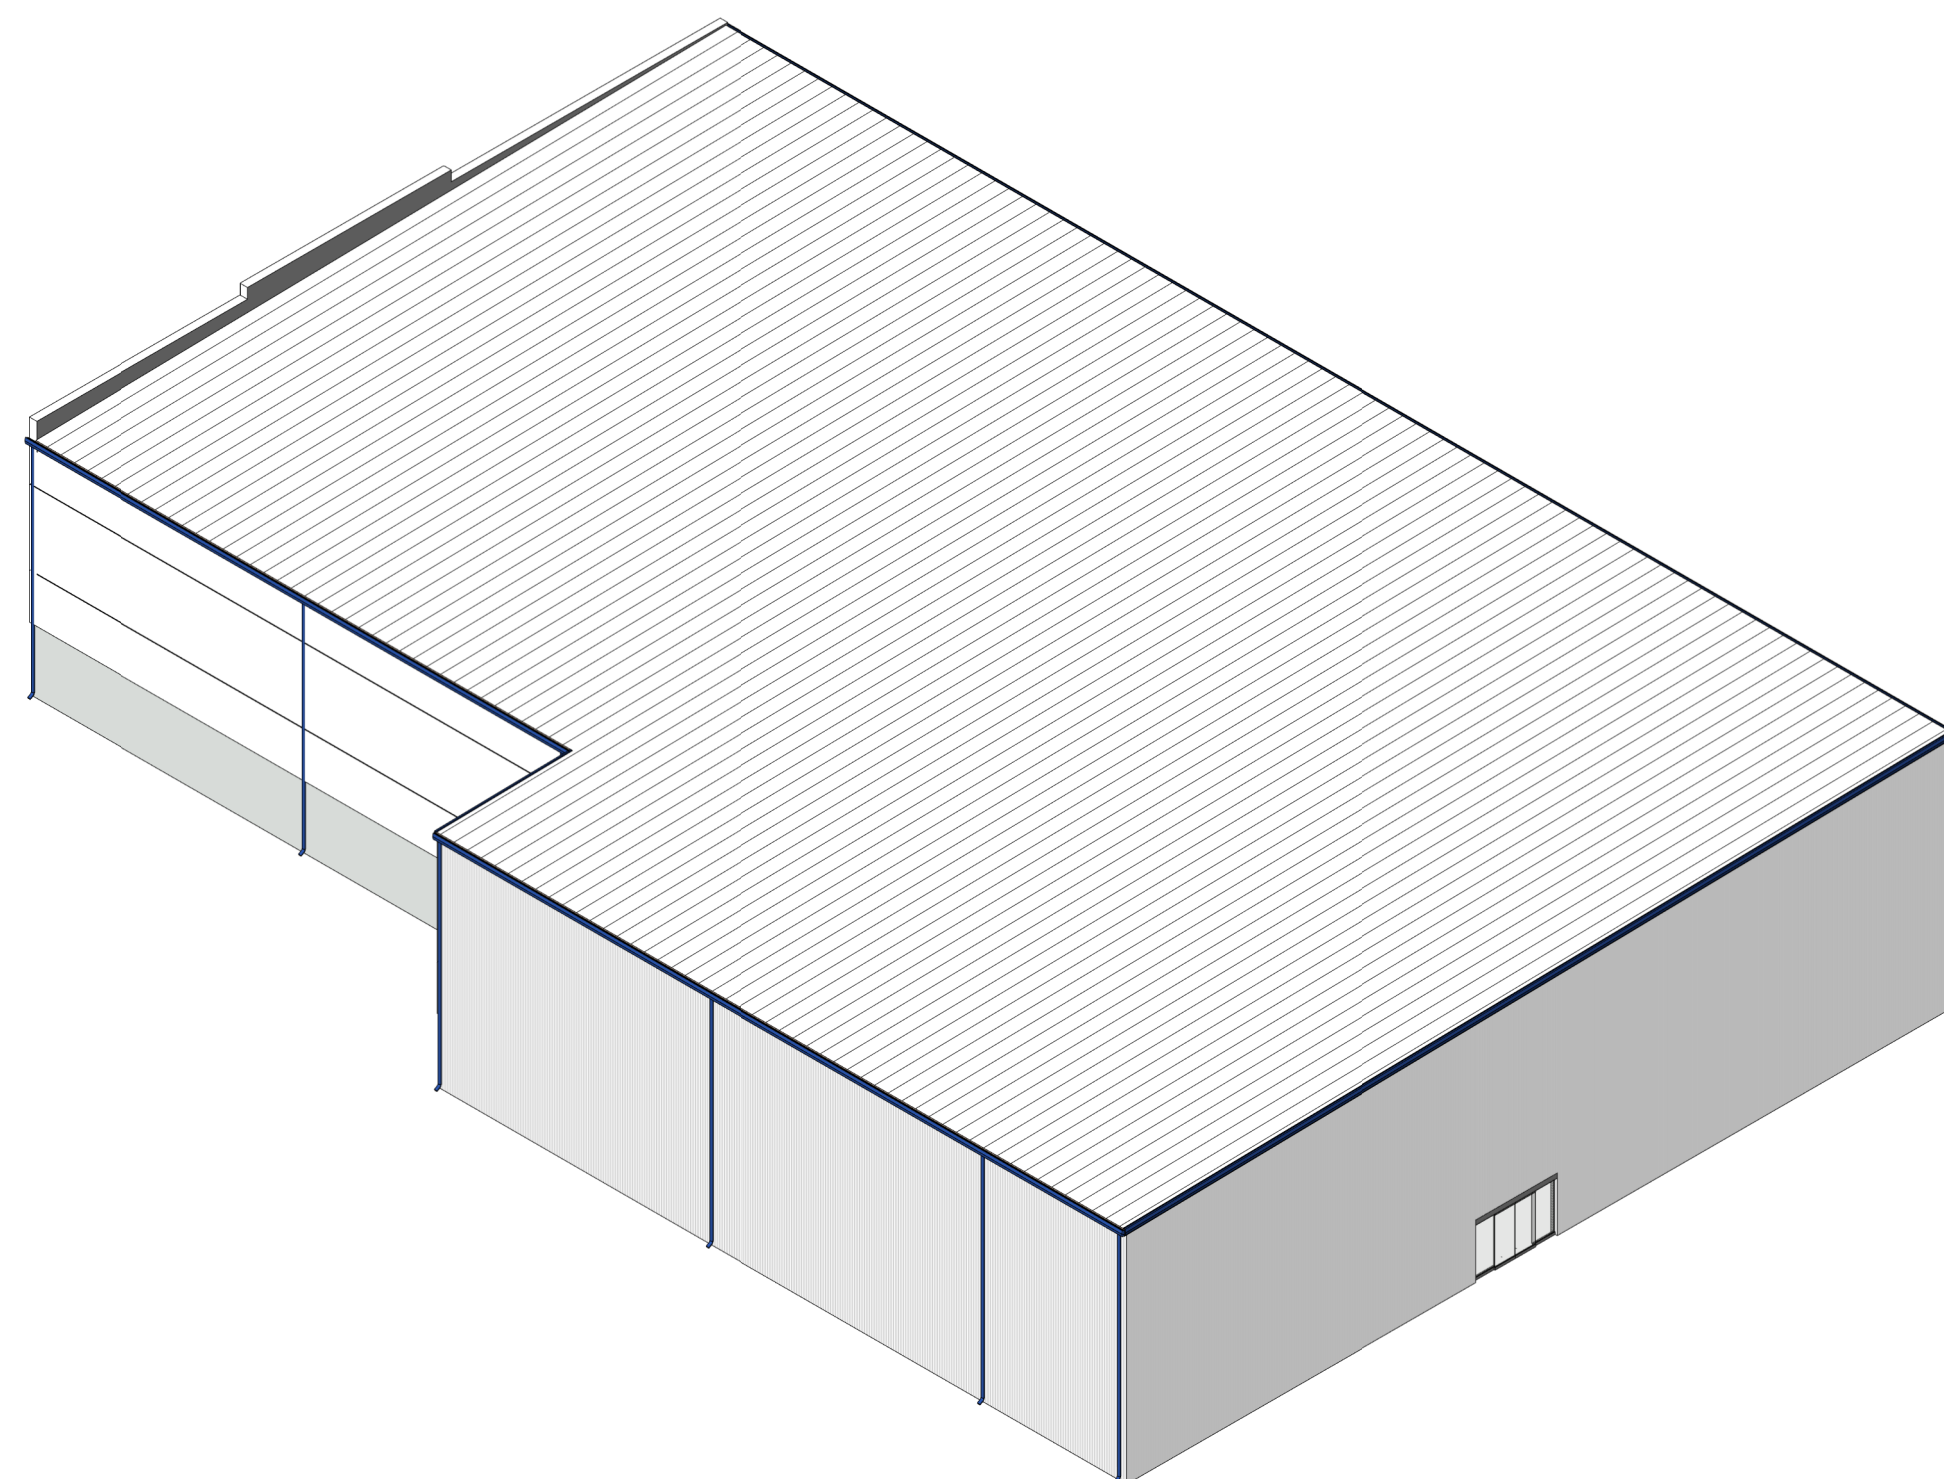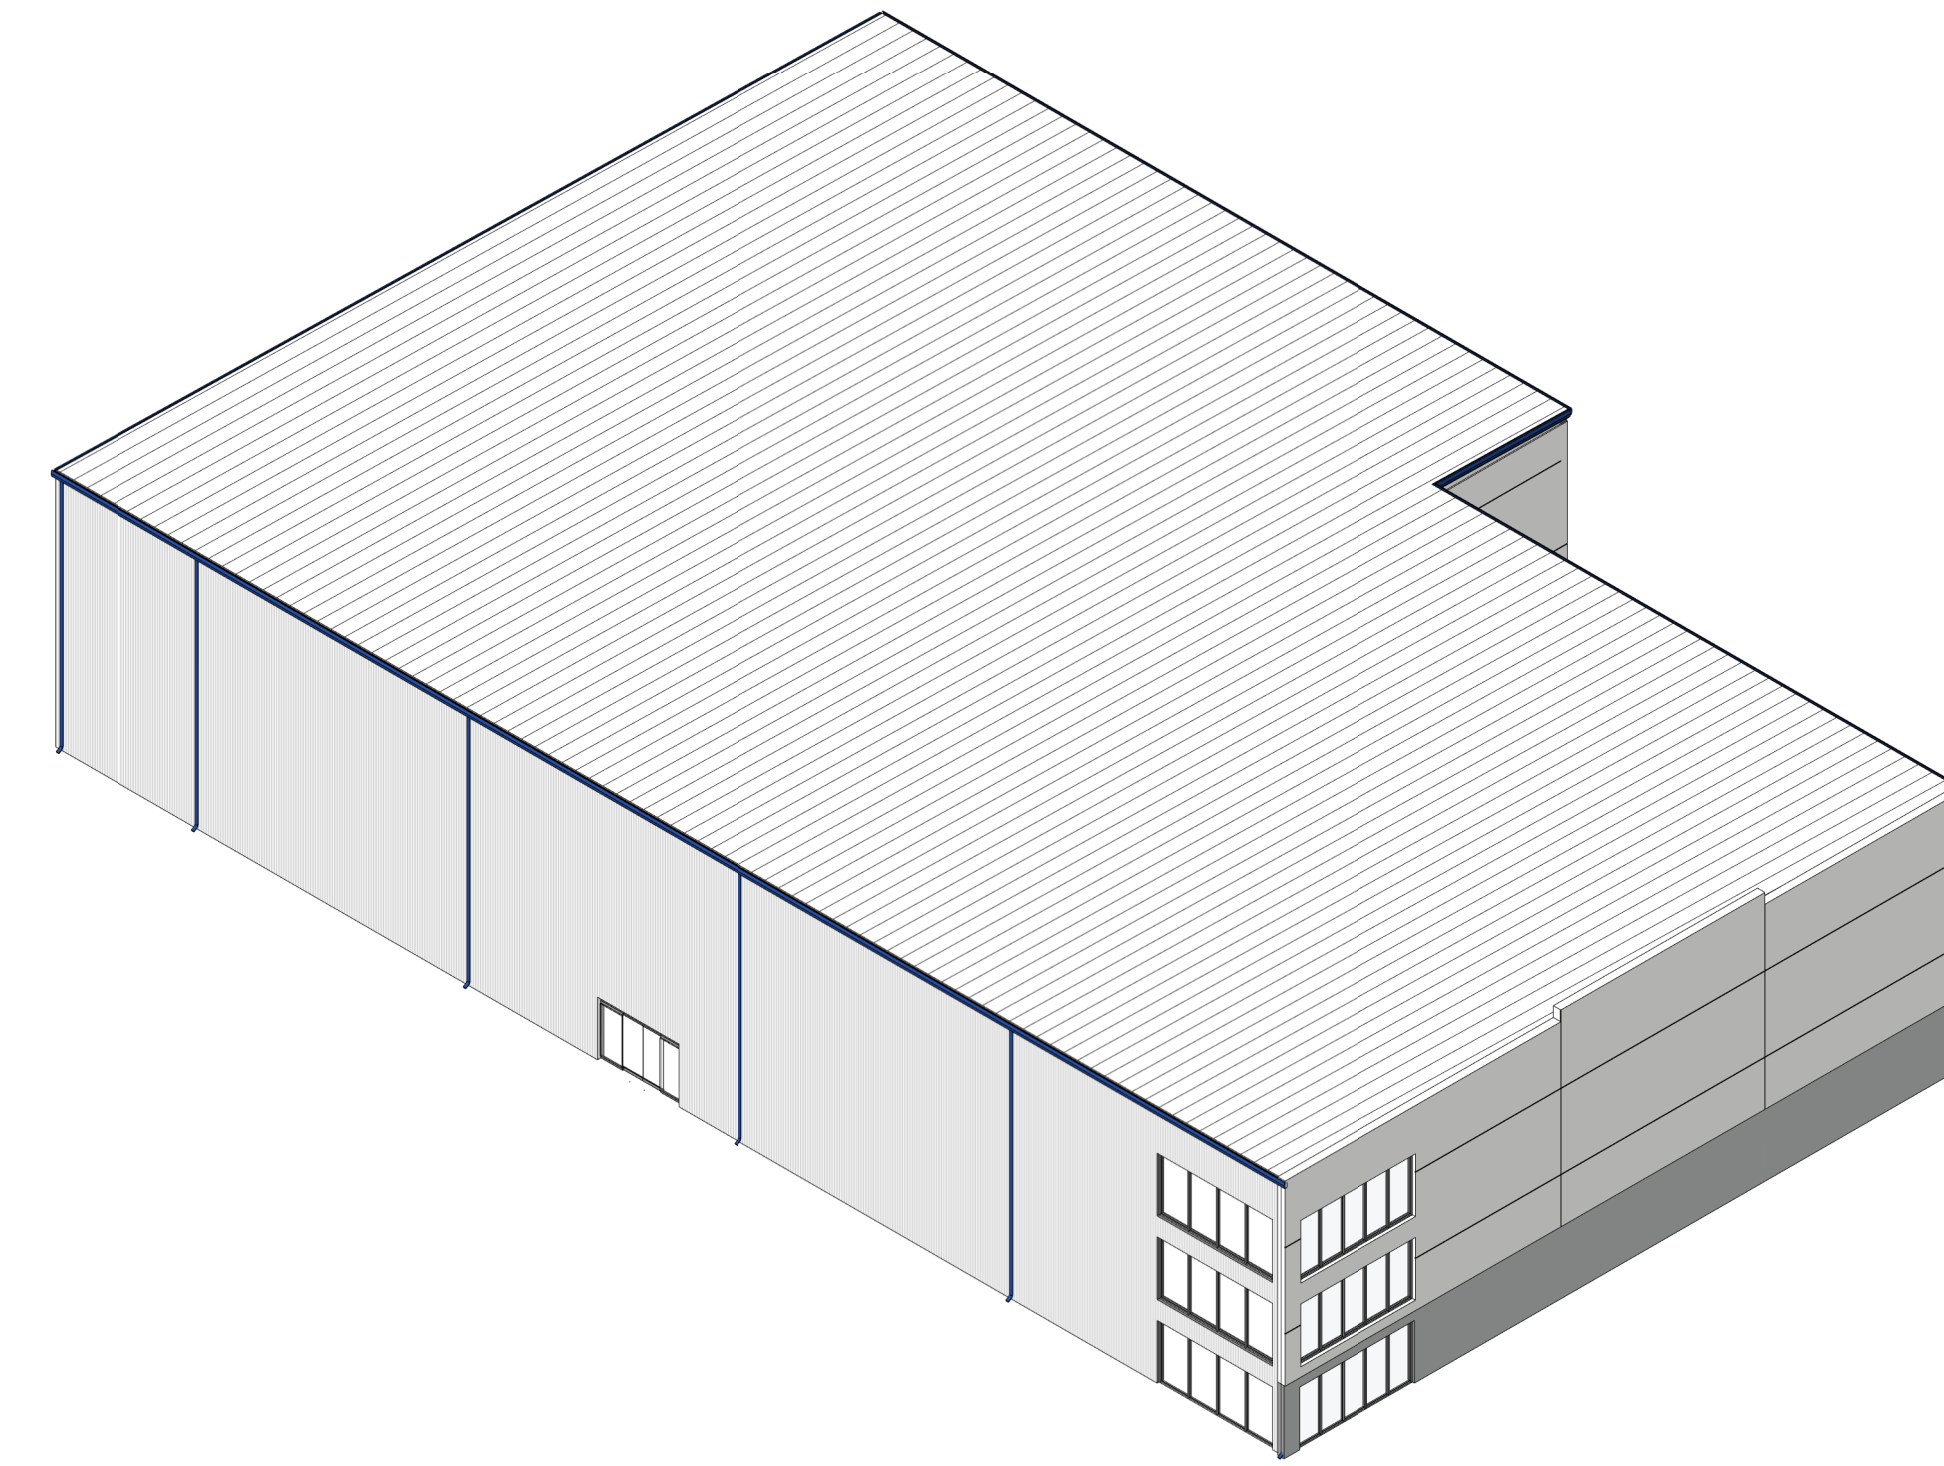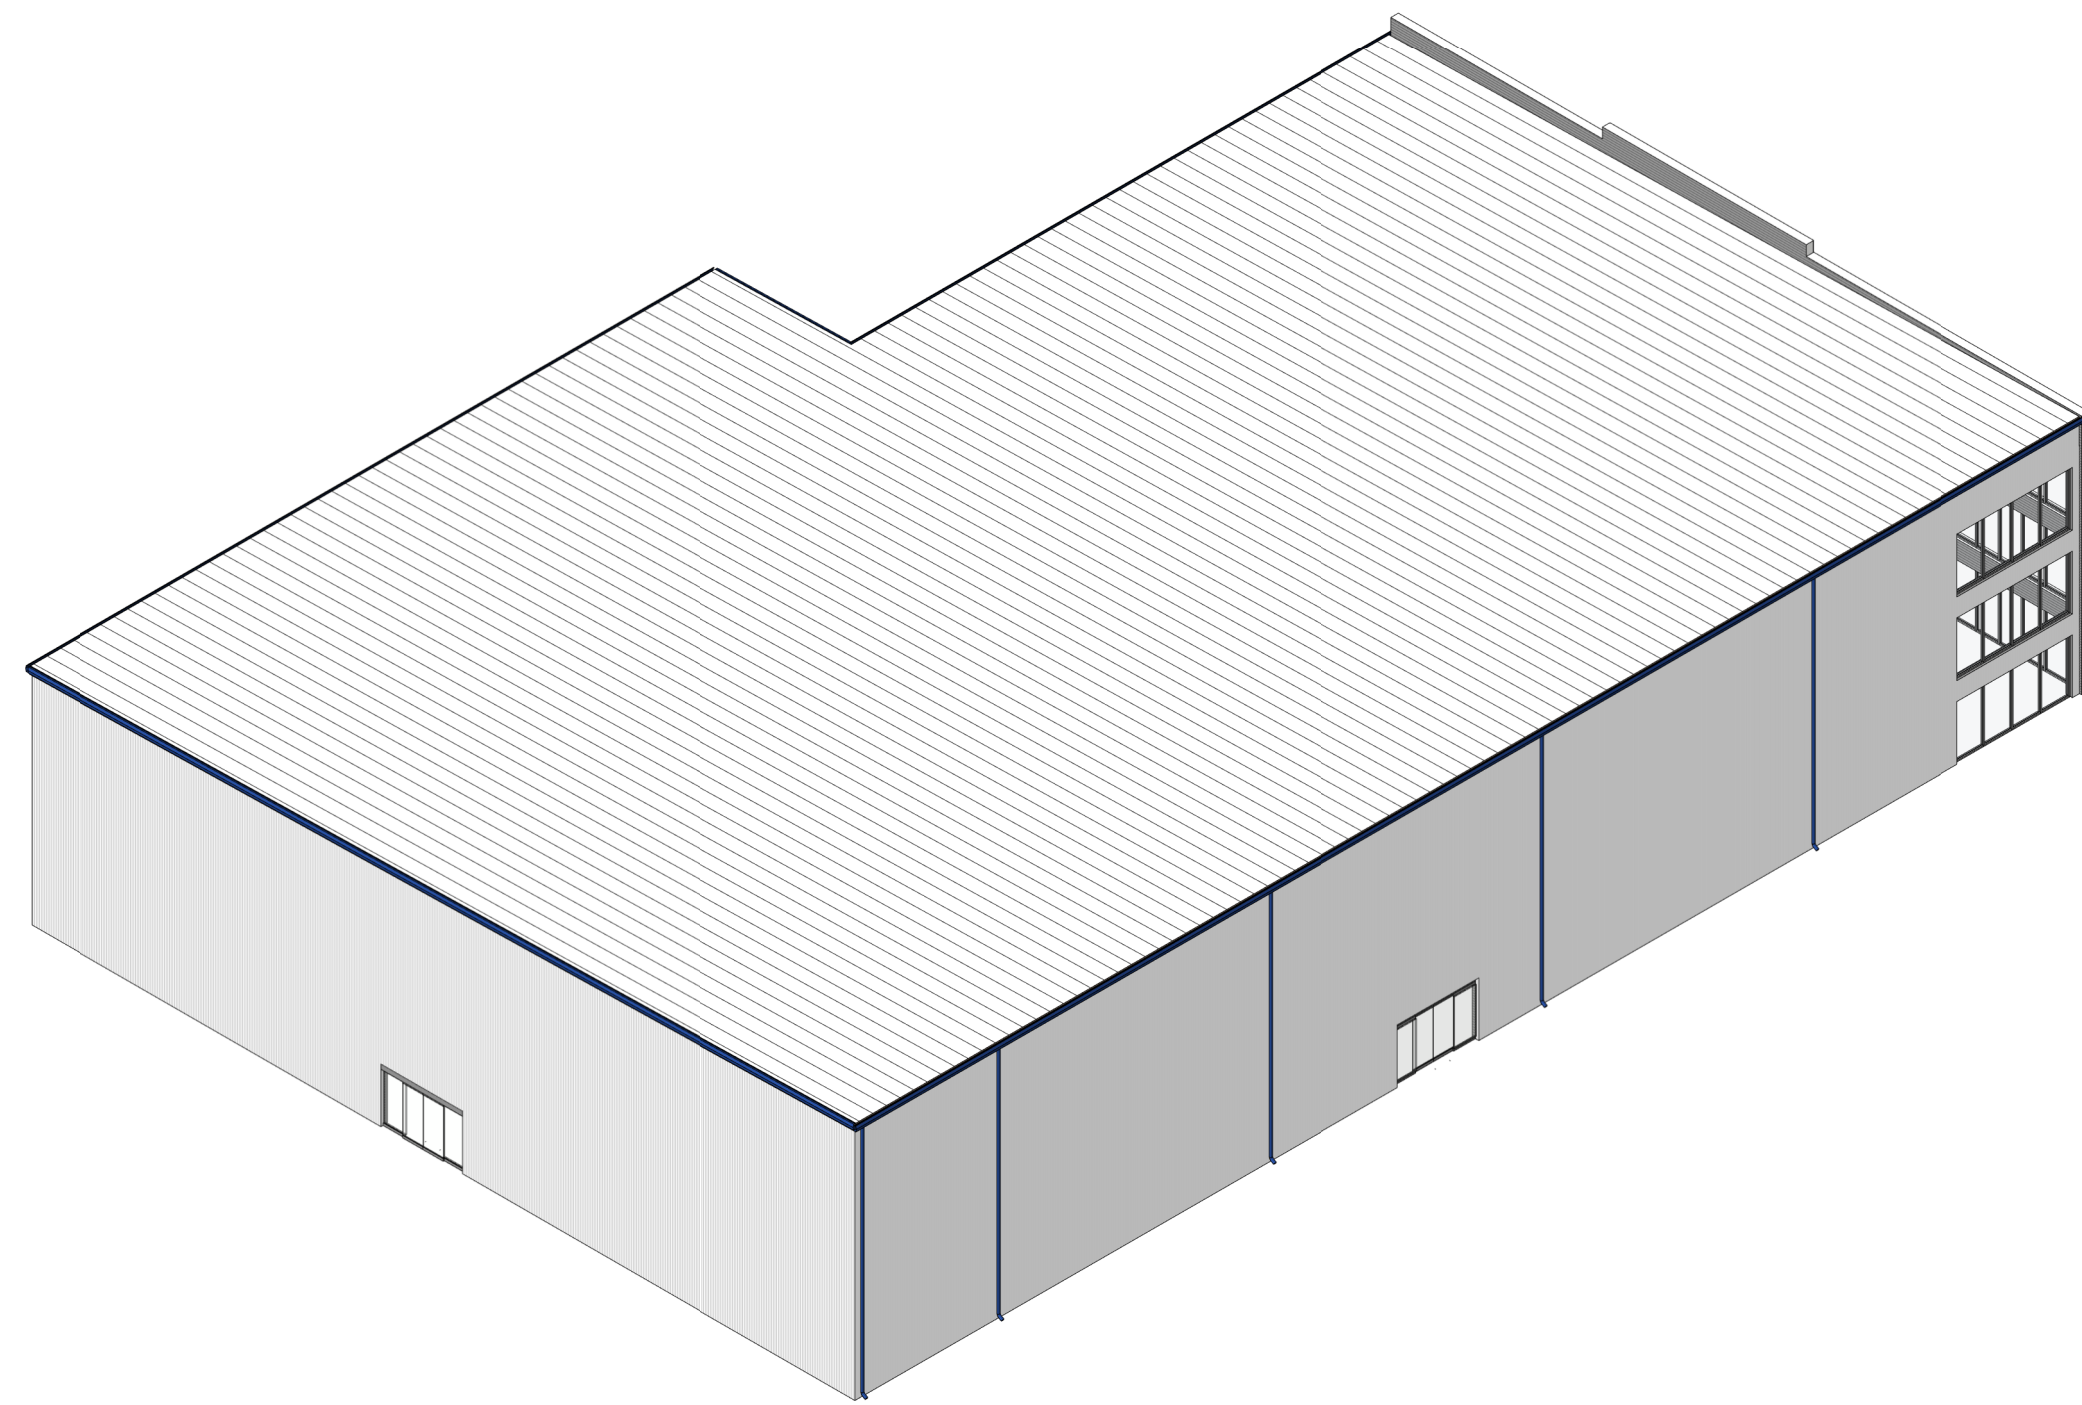

Proposed Self Storage

North Smithfield, RI

mission:
mission:
mission:
mission:
mission:
mission:

Submission Number: _____
 Date: _____
 Submission Date: 08.11.2021
 Submission:

Subject Reference North

Architectural -
Drawing Title

Axon Views

AD100.0

et No.