

PROPOSED NEW
NORTH SMITHFIELD AUTO BODY SHOP
770 EDDY DOWLING HIGHWAY, NORTH SMITHFIELD, RI




VIEW FROM THE SOUTH WEST

Joseph N. McPhee, II - Architect
20 Westwood Road, Lincoln, RI 02865
401.632.7255 jmcphgearchitect@cox.net

PROPOSED NORTH SMITHFIELD
AUTOBODY SHOP
770 EDDY DOWLING HWY, NORTH SMITHFIELD, RI

TITLE SHEET
Project No.: Project Number
Dwg Date/Rel.Date: 11/05/20
Drawn by: JNM,II Checked by: JNM,II

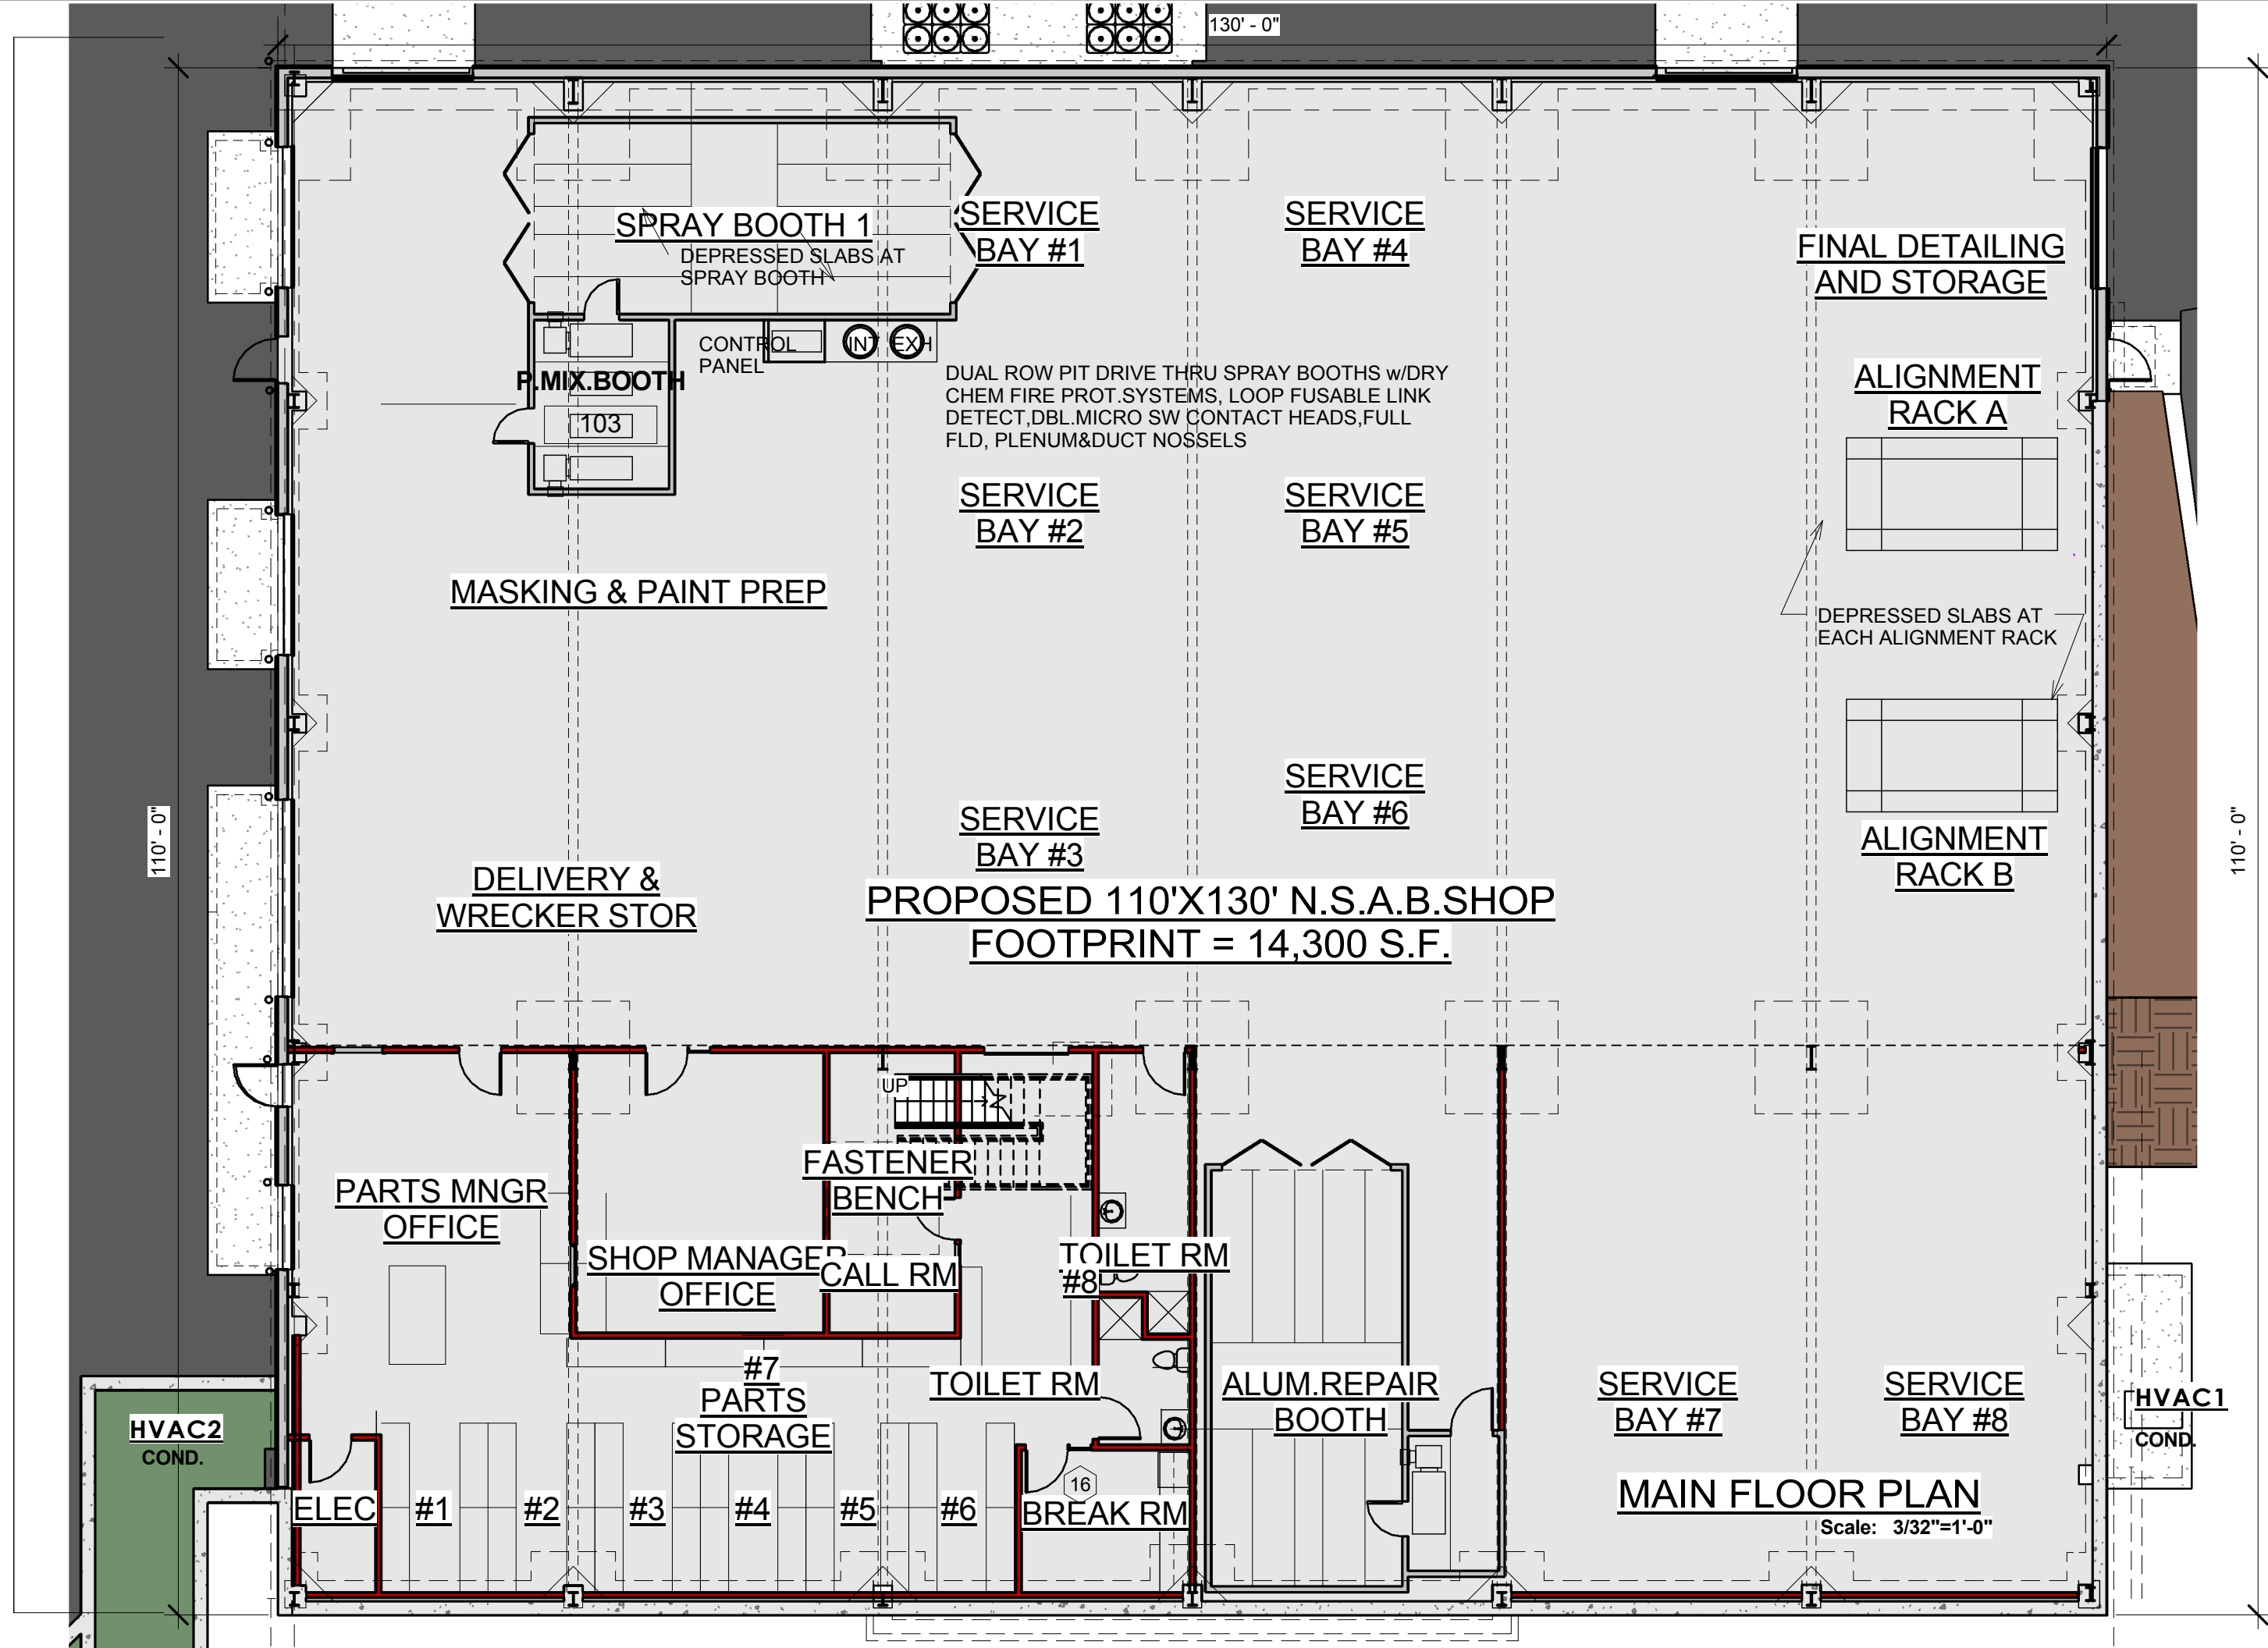





Joseph N. McPhee, II - Architect
20 Westwood Road, Lincoln, RI 02865
401.632.7255 jmcphsearchitect@cox.net

PROPOSED NORTH SMITHFIELD
AUTOBODY SHOP
770 EDDY DOWLING HWY, NORTH SMITHFIELD, RI

UPPER LEVEL PLAN
Project No.: Project Number
Dwg Date/Rel.Date: 11/05/20
Drawn by: JNM,II Checked by: JNM,II

A-1.1
Scale 3/32" = 1'-0"

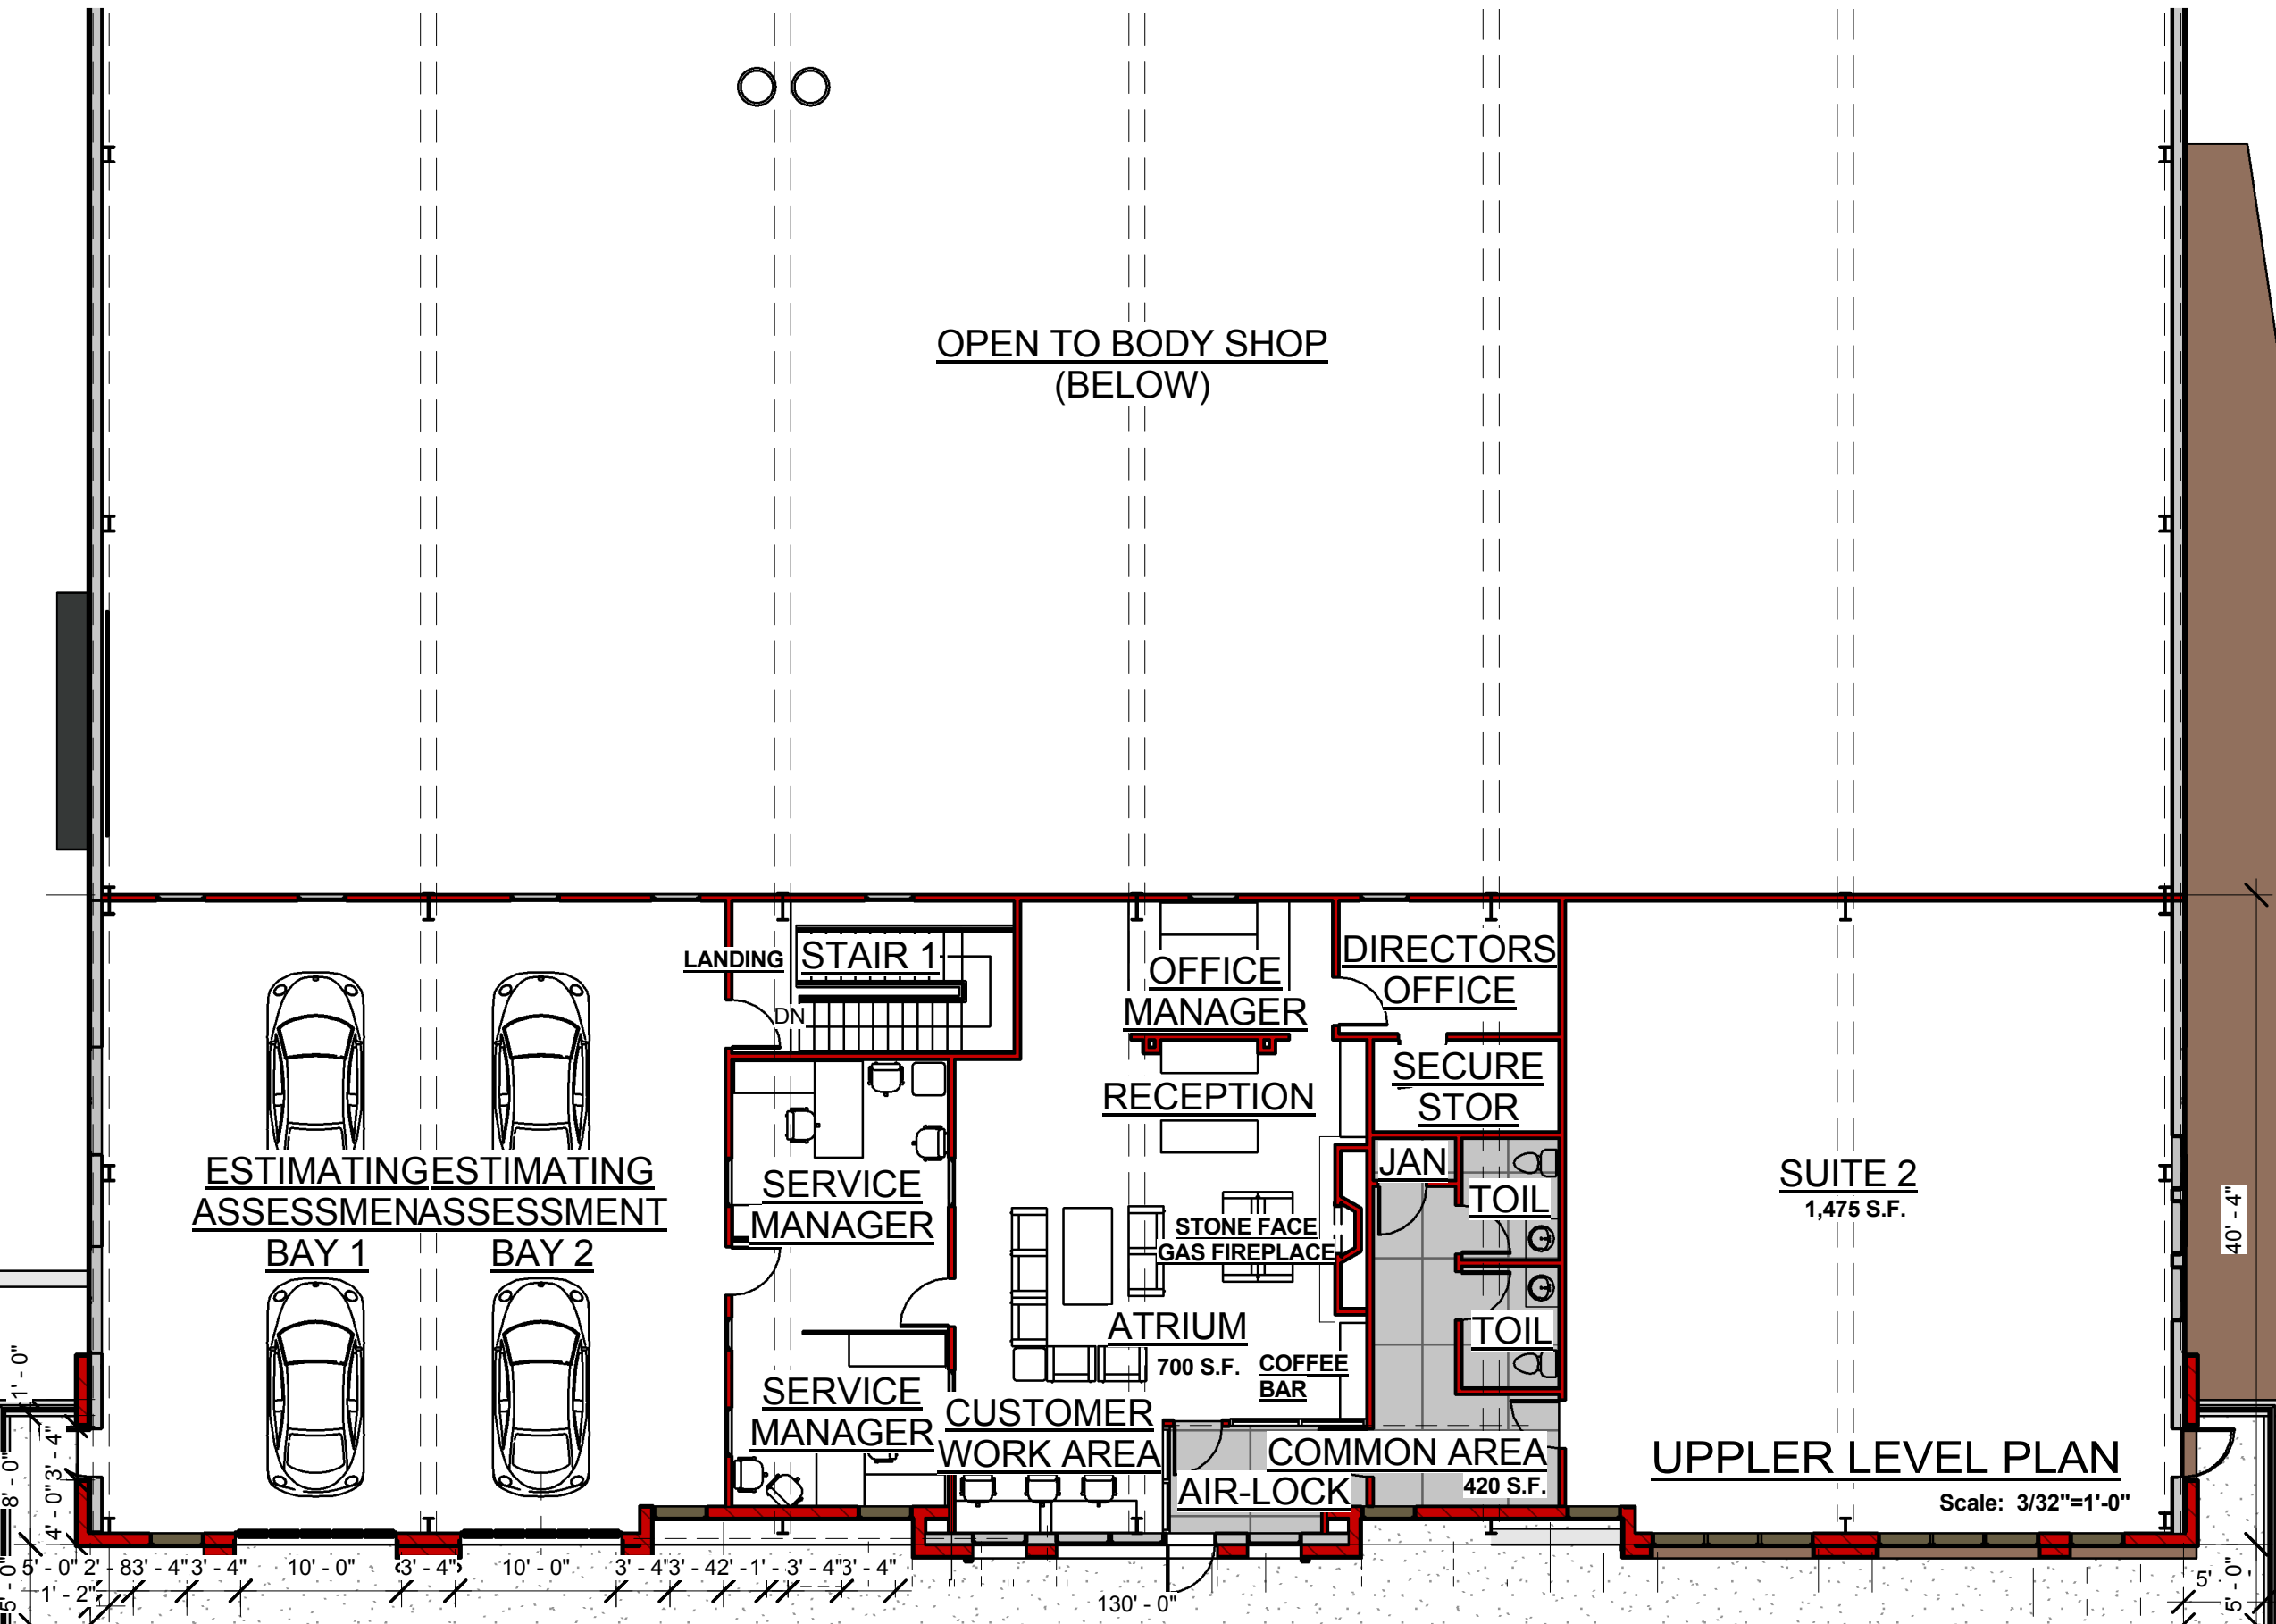

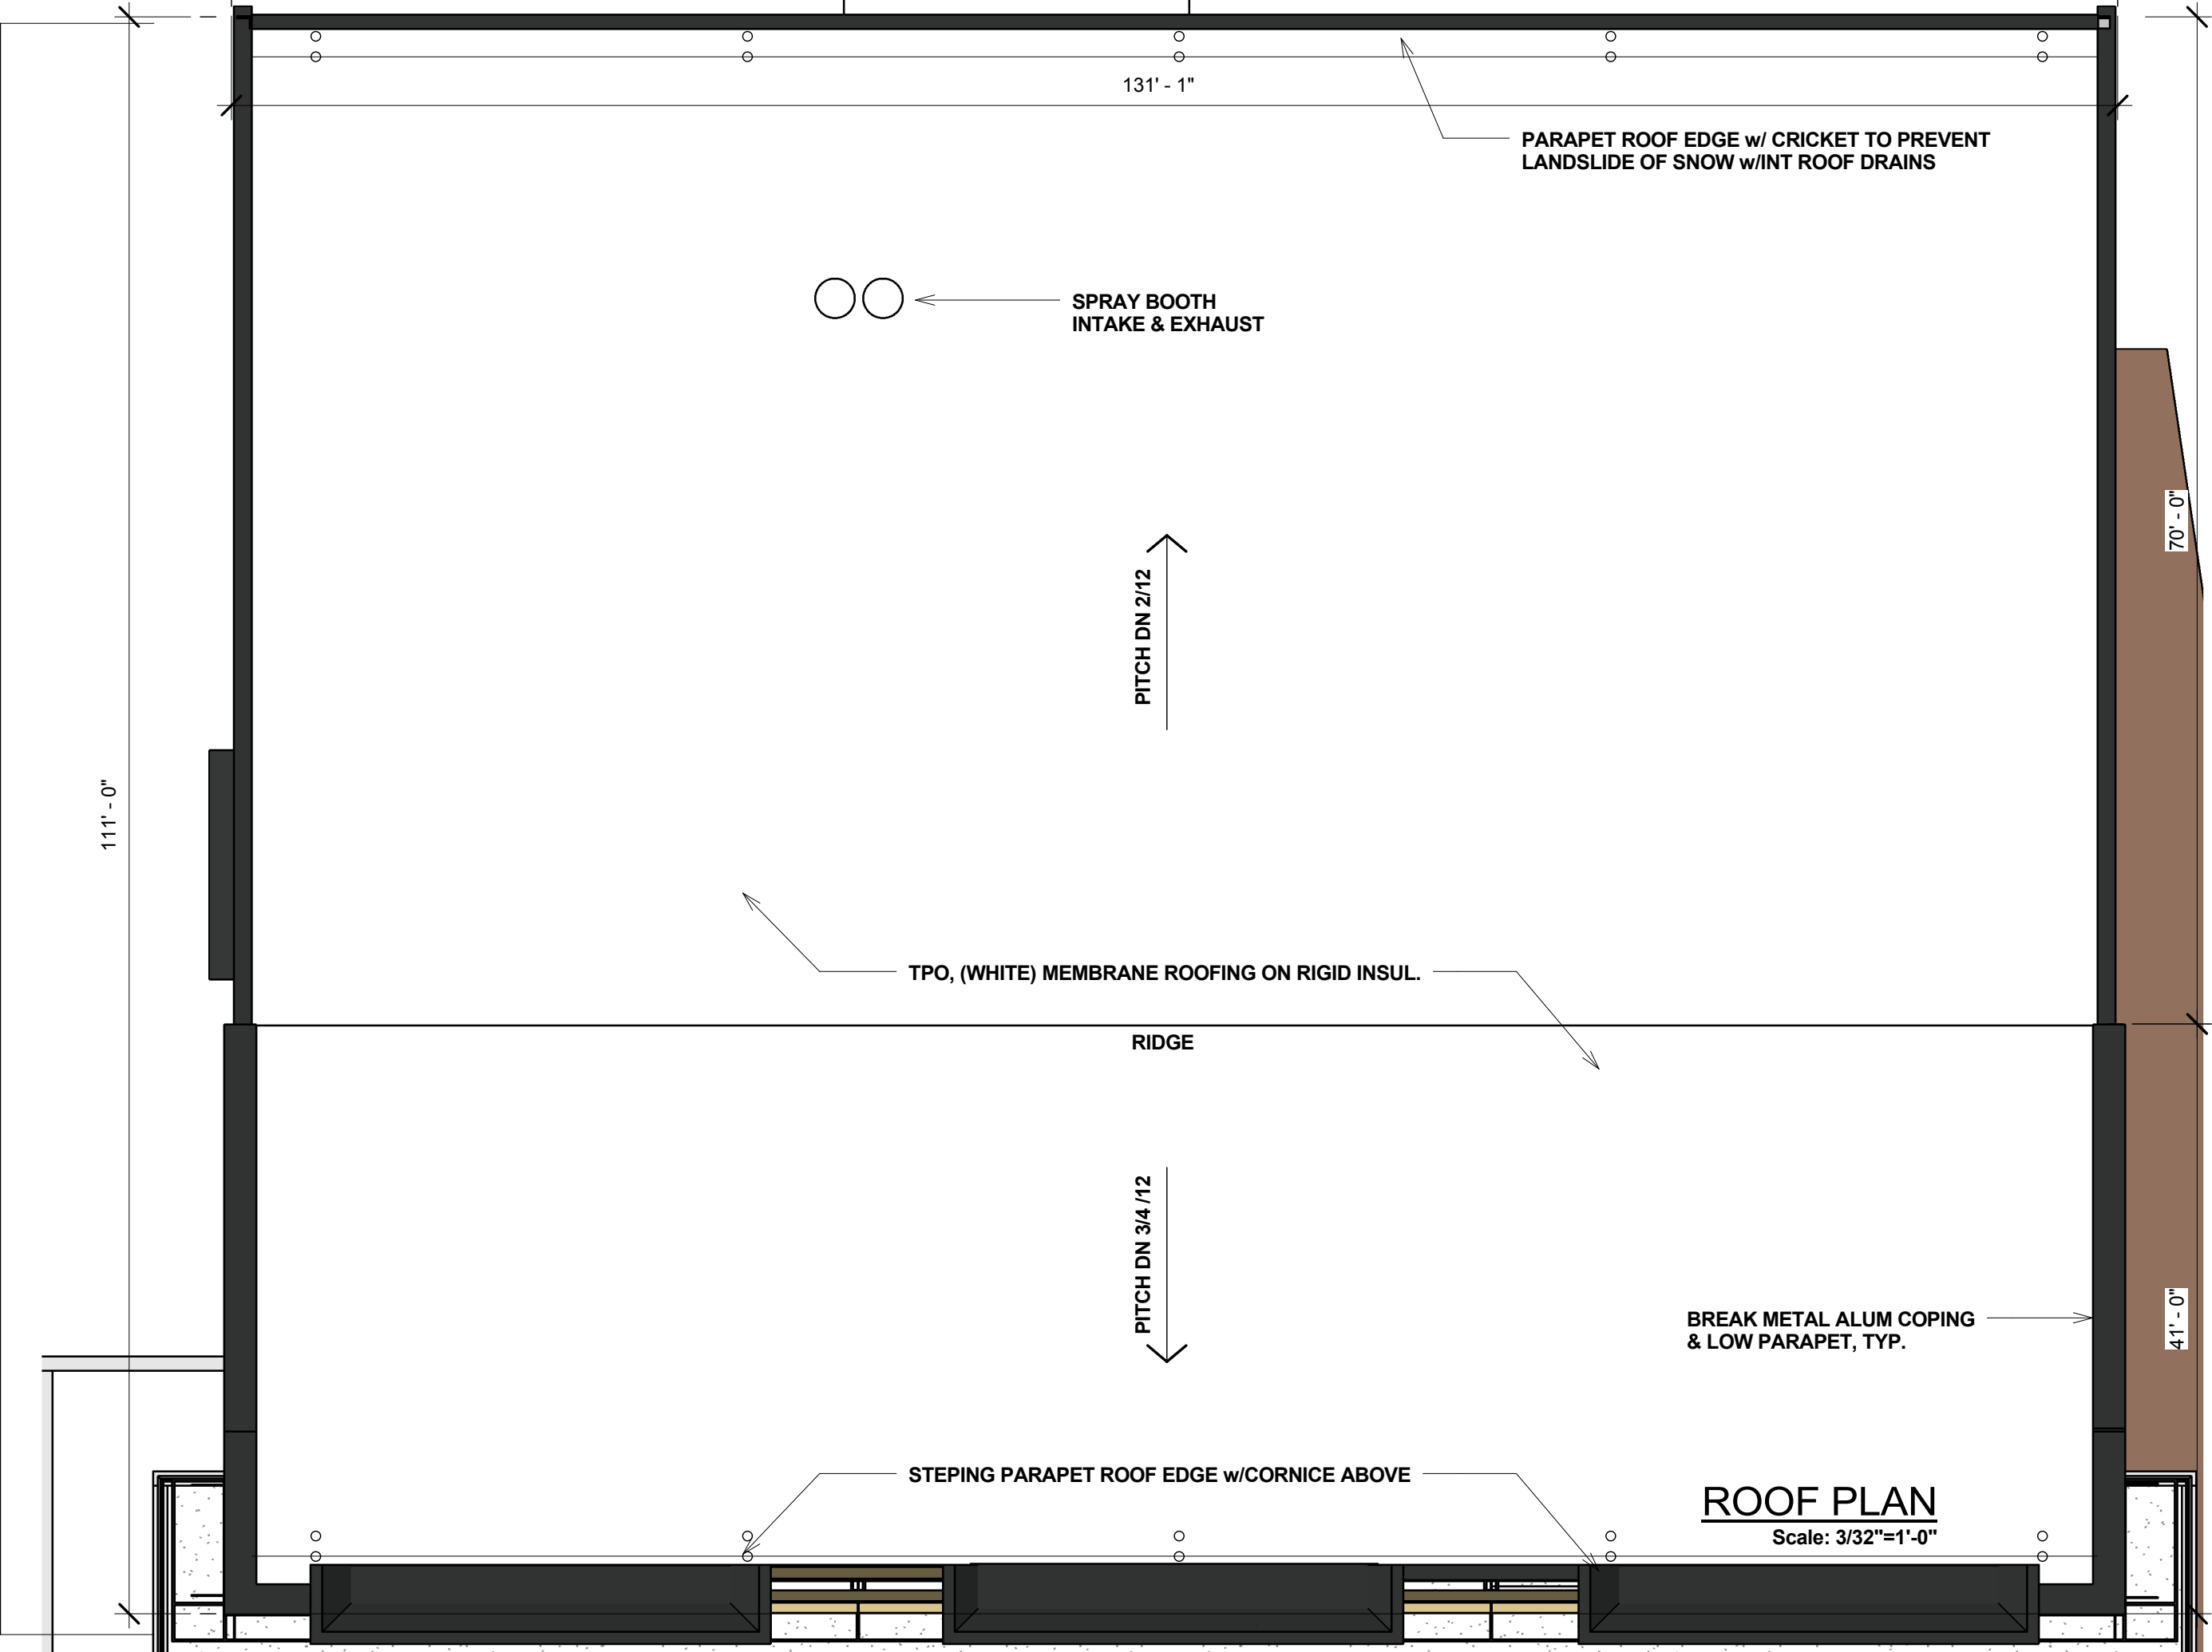


Joseph N. McPhee, II - Architect
2 0 Westwood Road, Lincoln, RI 02865
401.632.7255 jncpheearchitect @ cox.net

PROPOSED NORTH SMITHFIELD
AUTOBODY SHOP
770 EDDY DOWLING HWY, NORTH SMITHFIELD, RI

ROOF PLAN AND DETAILS
Project No.: Project Number
Dwg Date/Rel.Date: 11/05/20
Drawn by: JNM,II Checked by: JNM,II




VIEW FROM SOUTH WEST

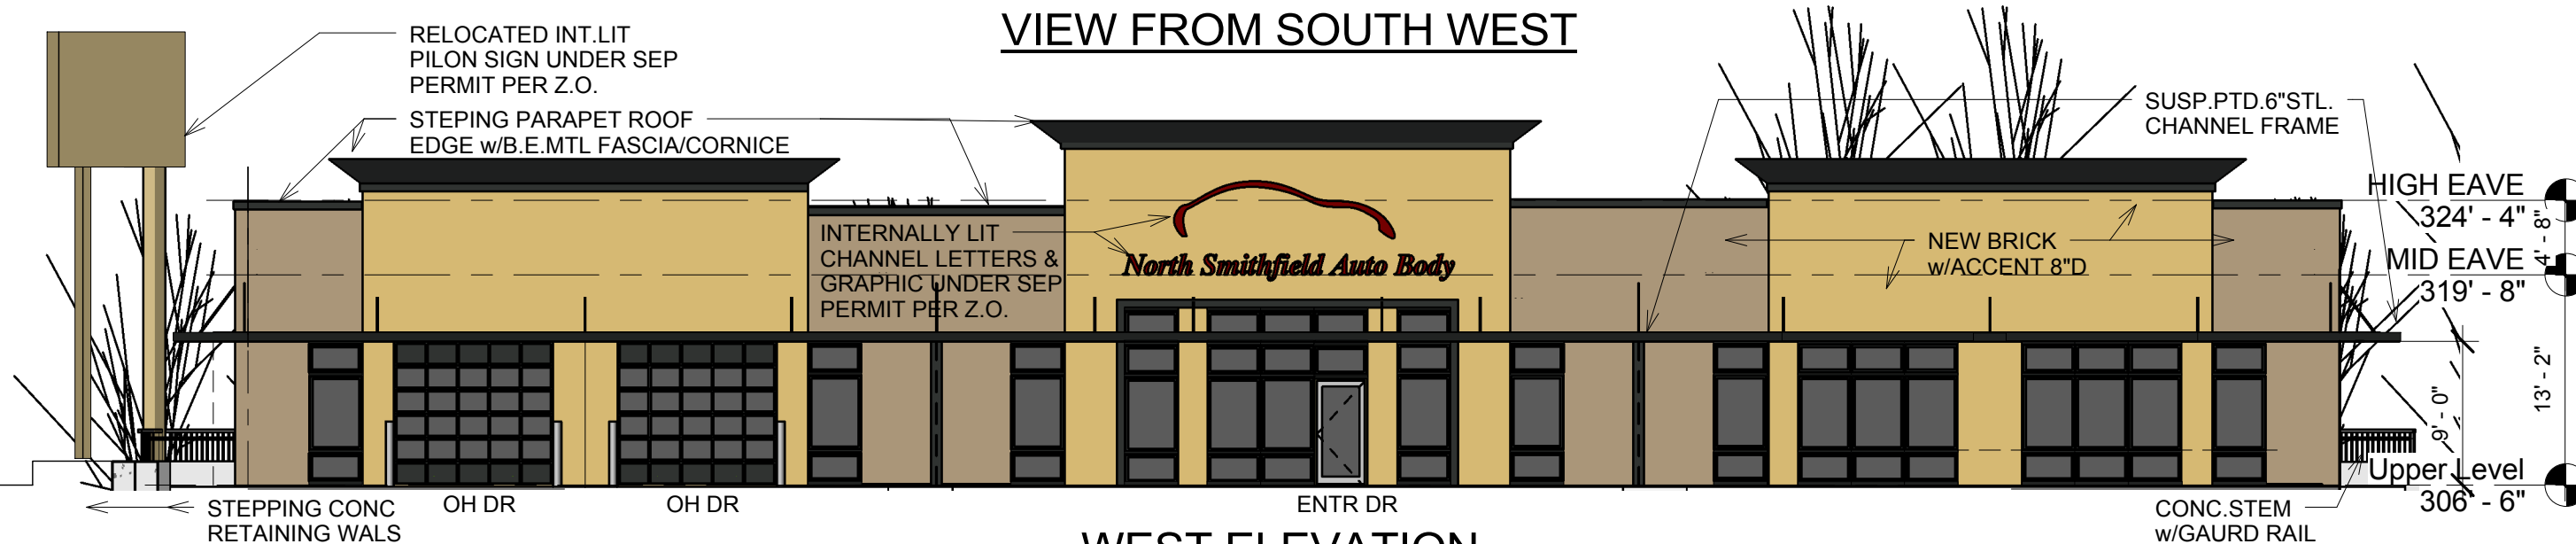

WEST ELEVATION

Scale: 3/32"=1'-0"

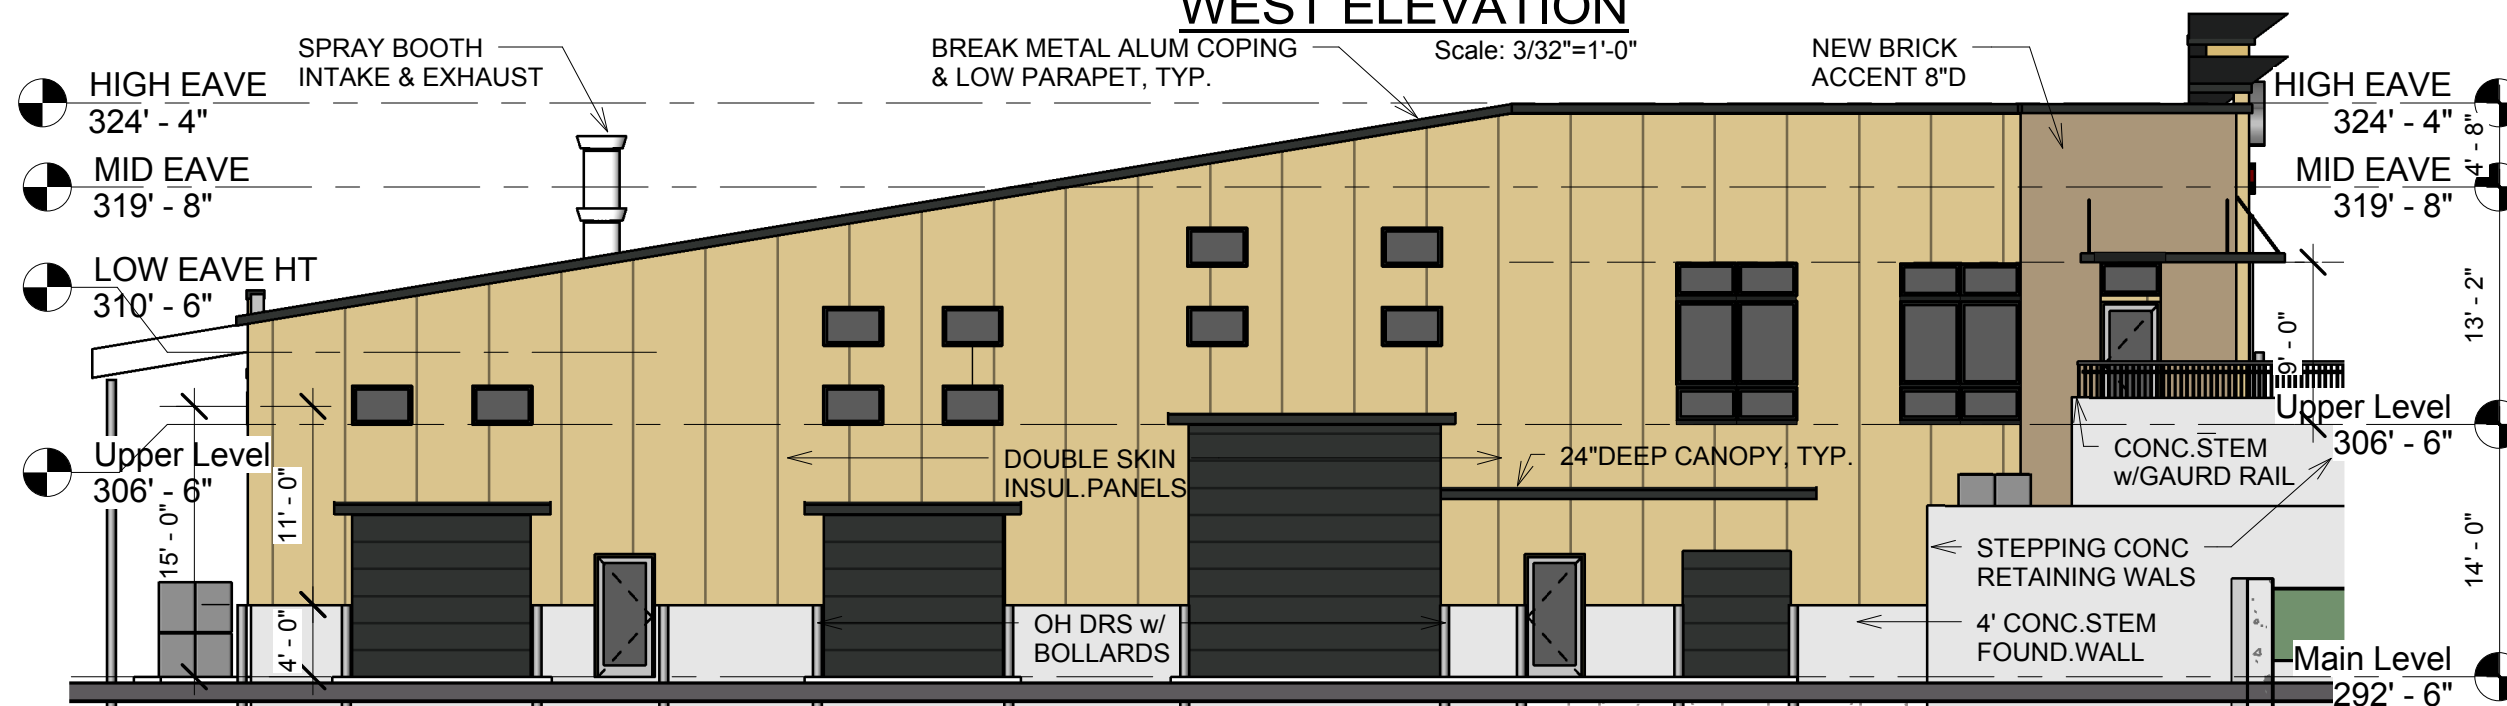

NORTH ELEVATION

Scale: 3/16"=1'-0"



Joseph N. McPhee, II - Architect

20 Westwood Road, Lincoln, RI 02865

401.632.7255 jmcphsearchitect @cox.net

WEST AND NORTH ELEVATIONS & VIEWS OF NORTH SMITHFIELD AUTOBODY SHOP

Project No.: Project Number

Dwg Date/Rel.Date: 11/05/20

Drawn by: JNM,II Checked by: JNM,II



770 EDDY DOWLING HWY, NORTH SMITHFIELD, RI

A-3.0

Scale: 3/32" = 1'-0"




Joseph N. McPhee, II - Architect
20 Westwood Road, Lincoln, RI 02865
401.632.7255 jmcphearchitect@cox.net

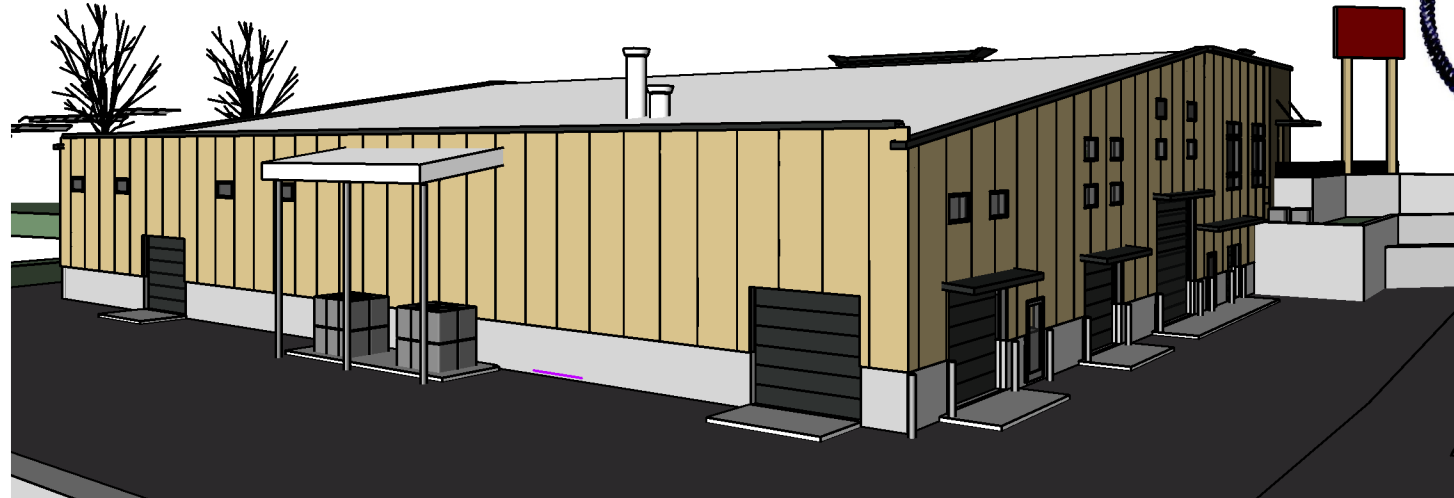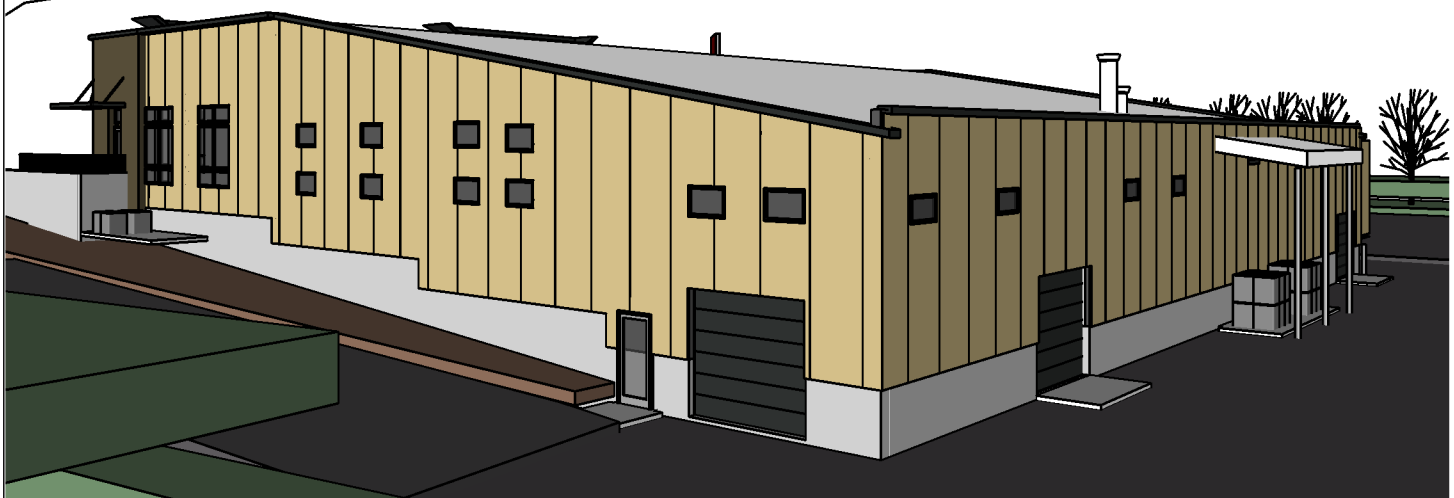


VIEW FROM THE SOUTH EAST

VIEW FROM THE NORTH EAST

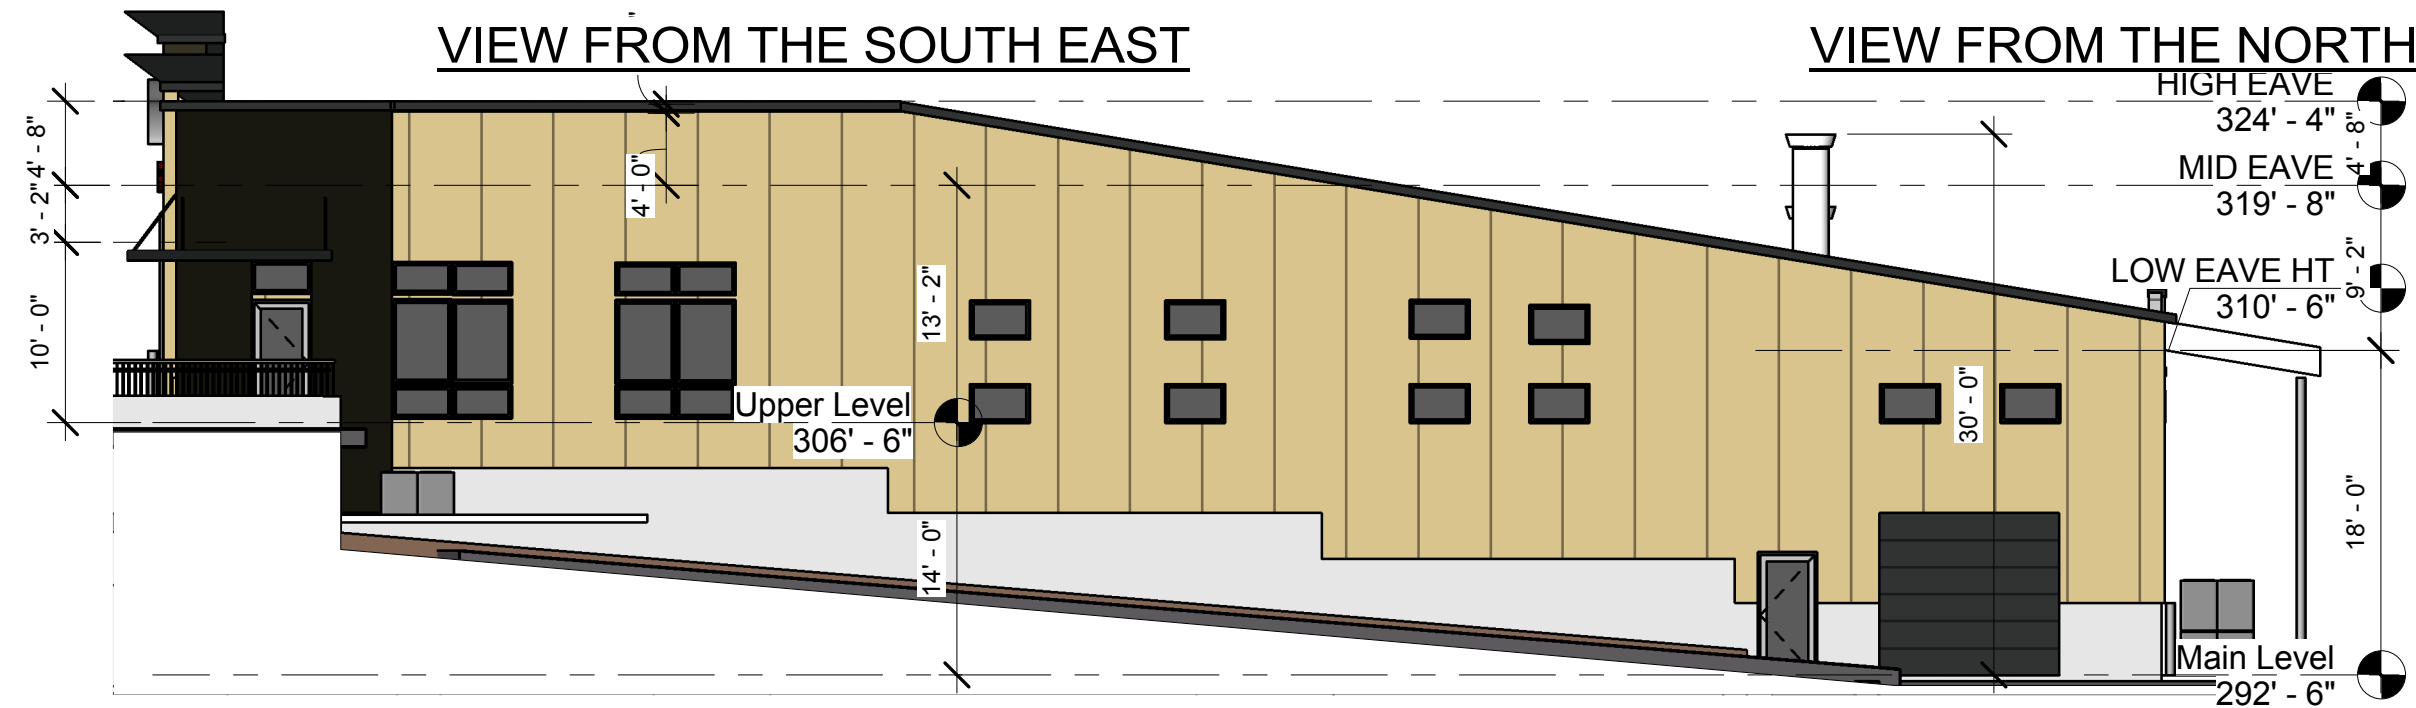

SOUTH ELEVATION
Scale: 3/32"=1'-0"

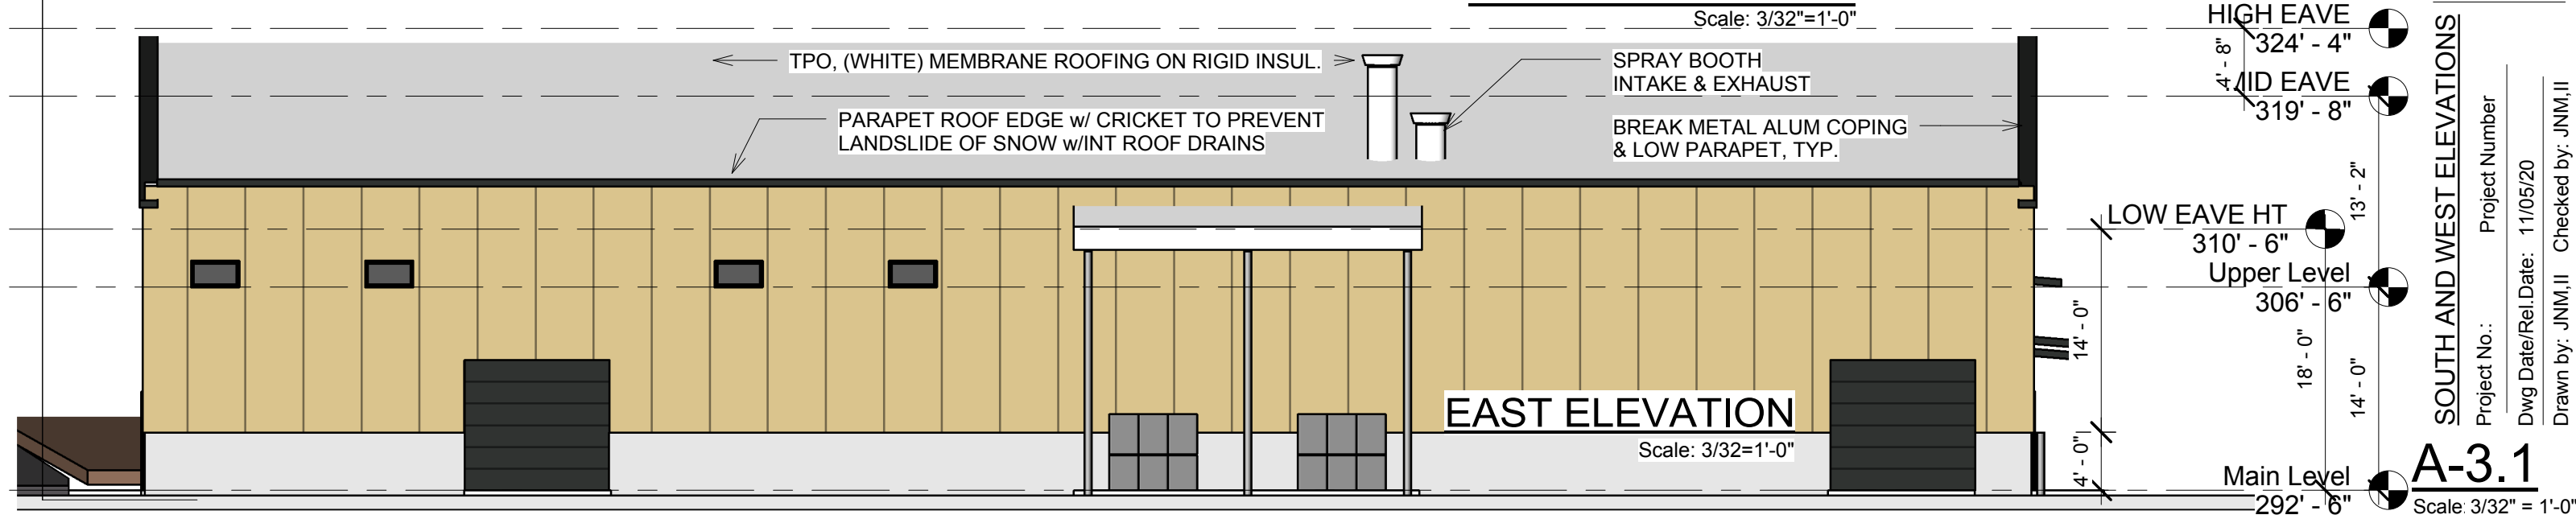

EAST ELEVATION
Scale: 3/32"=1'-0"

PROPOSED NORTH SMITHFIELD
AUTOBODY SHOP

770 EDDY DOWLING HWY, NORTH SMITHFIELD, RI

SOUTH AND WEST ELEVATIONS

Project No.:
Project Number
Dwg Date/Rel.Date: 11/05/20
Drawn by: JNM,II Checked by: JNM,II

A-3.1
Scale: 3/32" = 1'-0"






Joseph N. McPhee, II - Architect
20 Westwood Road, Lincoln, RI 02865
401.632.7255 jmcphearchitect@cox.net

PROPOSED NORTH SMITHFIELD
AUTOBODY SHOP
770 EDDY DOWLING HWY, NORTH SMITHFIELD, RI

BUILDING SECTIONS
Project No.: Project Number
Dwg Date/Rel.Date: 11/05/20
Drawn by: JNM,II Checked by: JNM,II

A-7.0
Scale 3/32" = 1'-0"

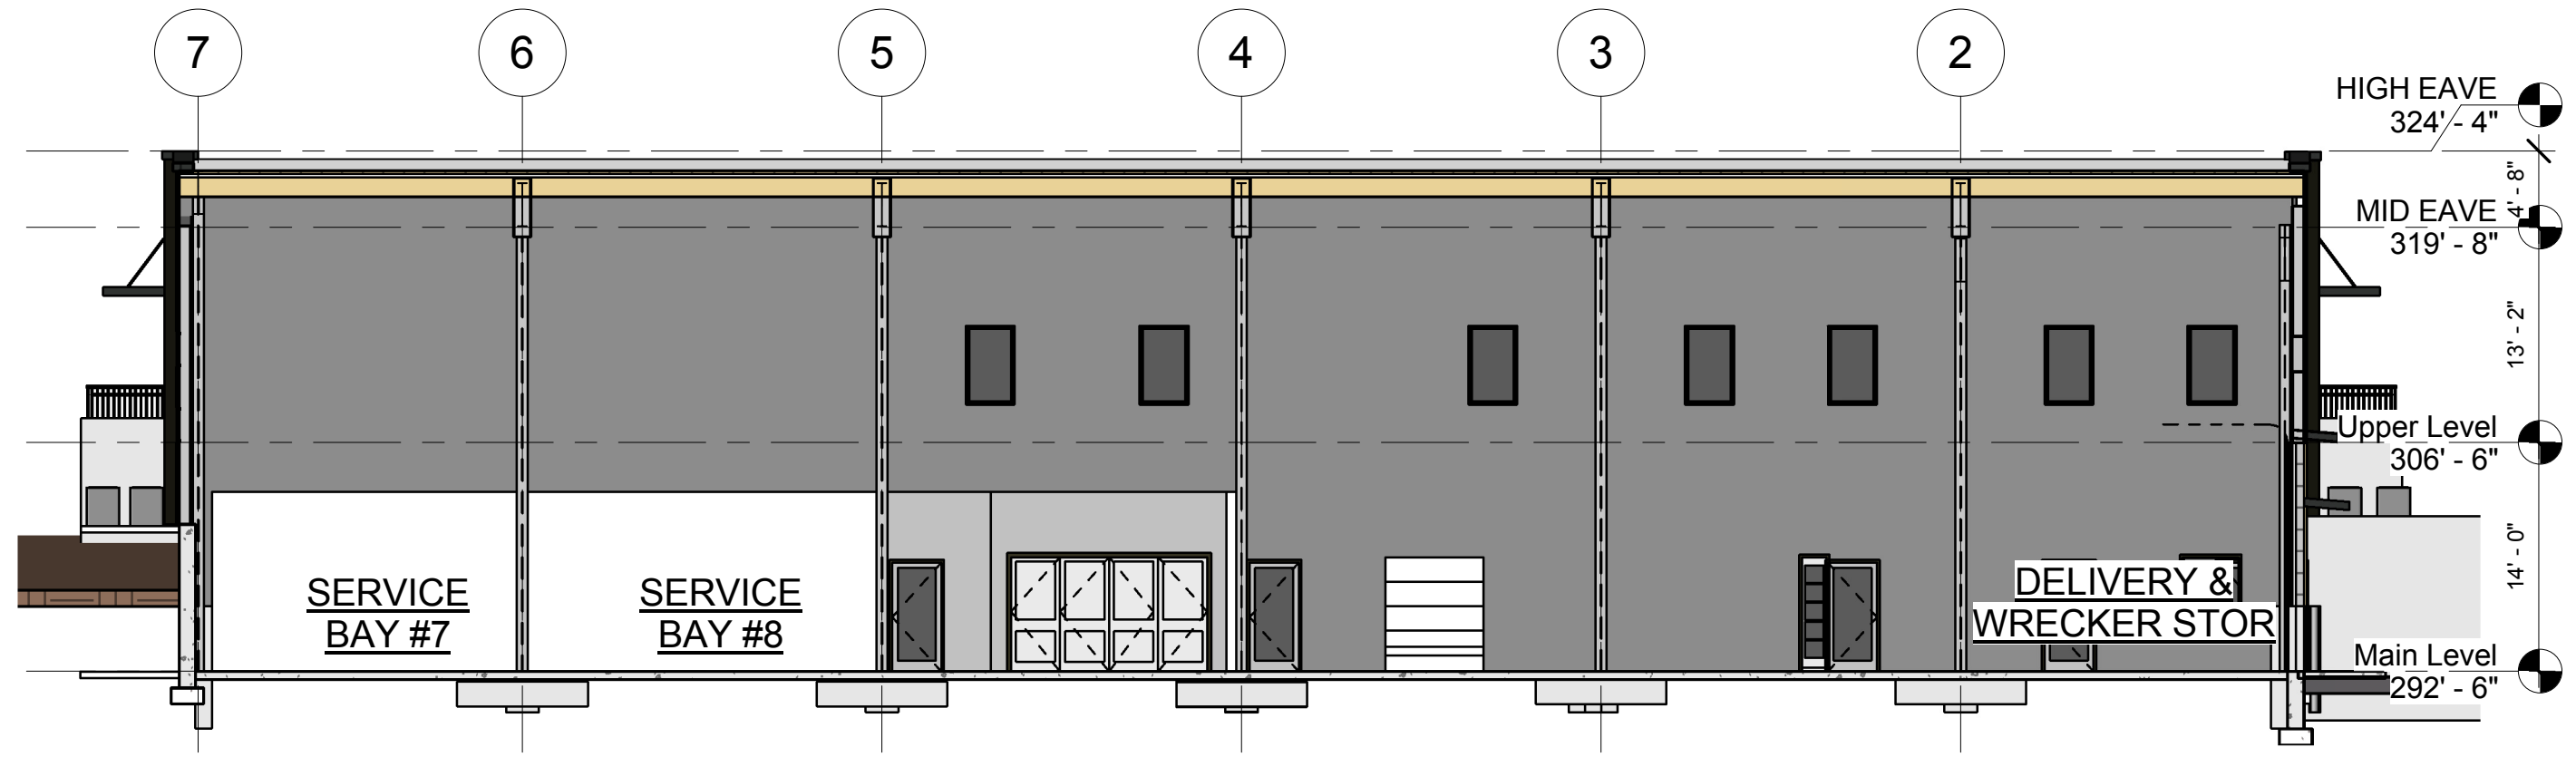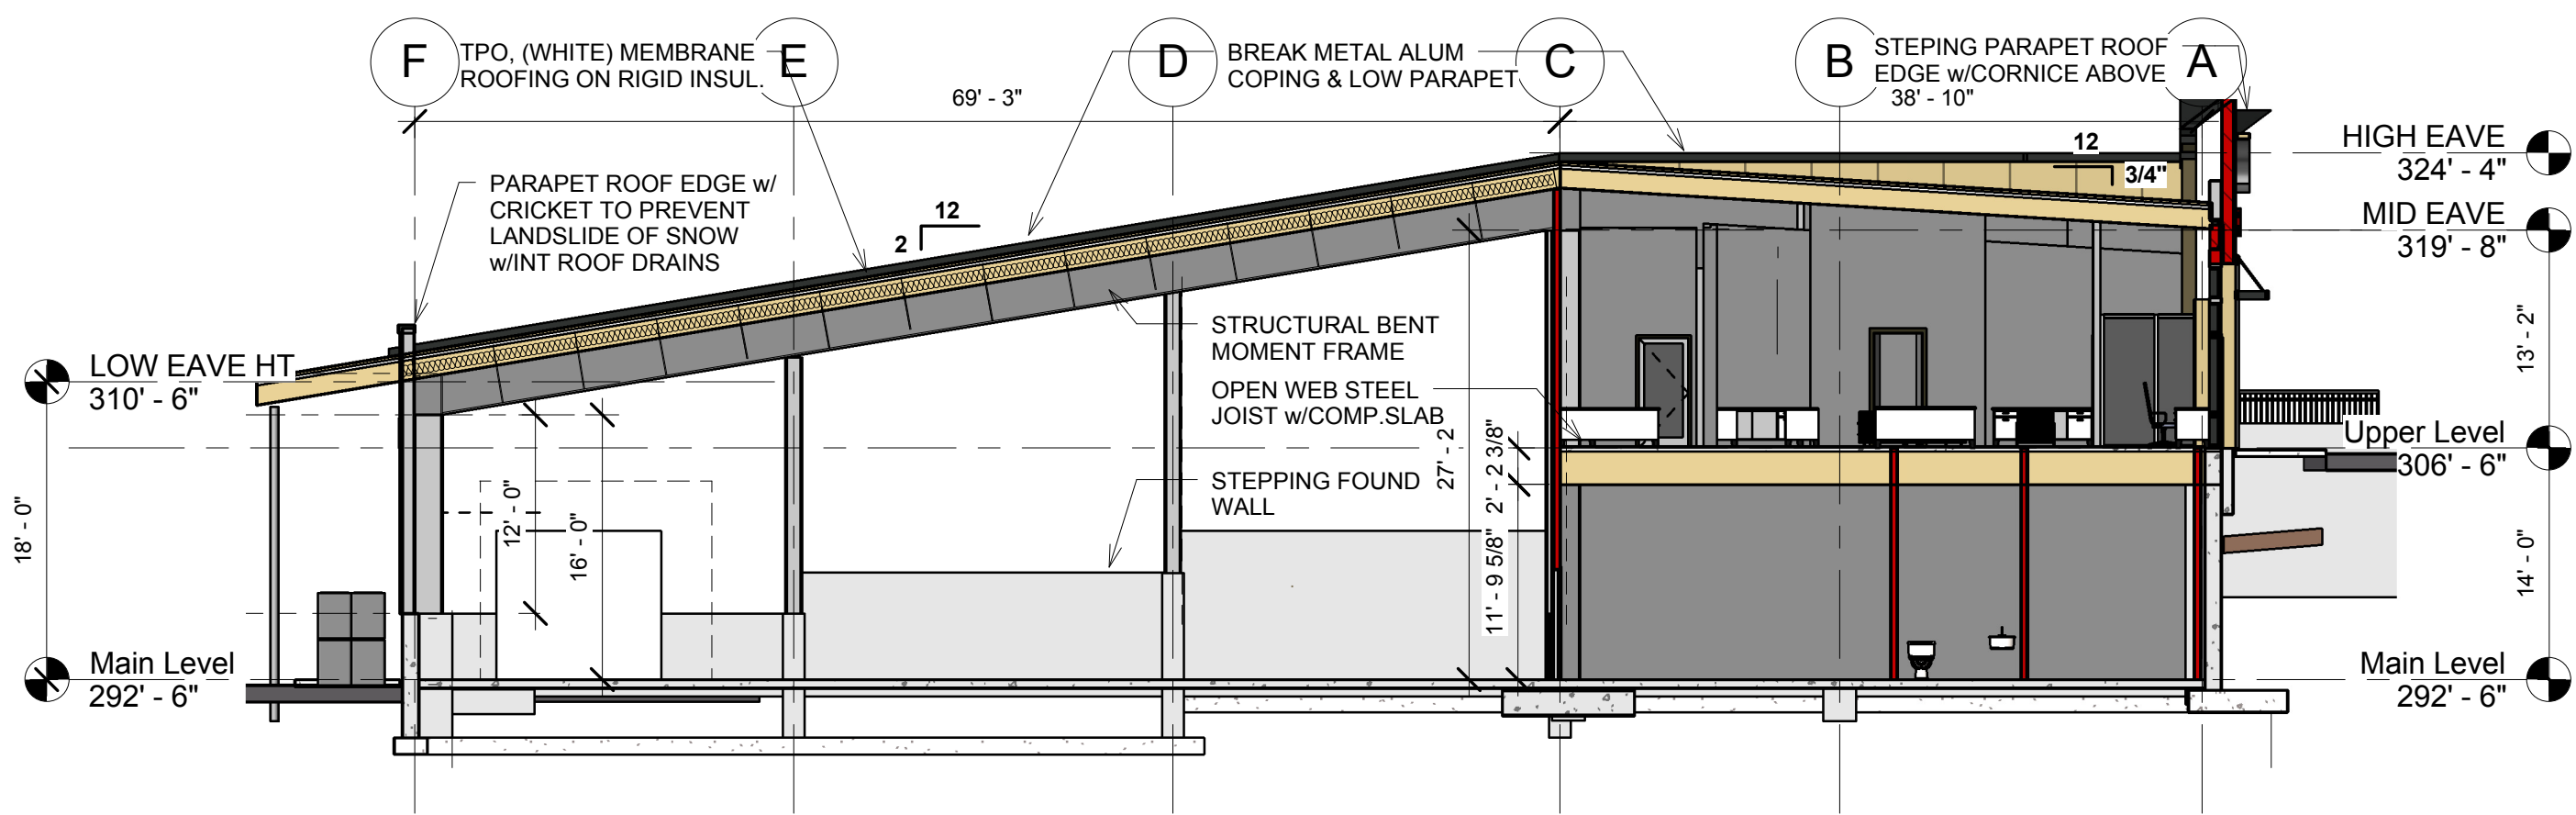

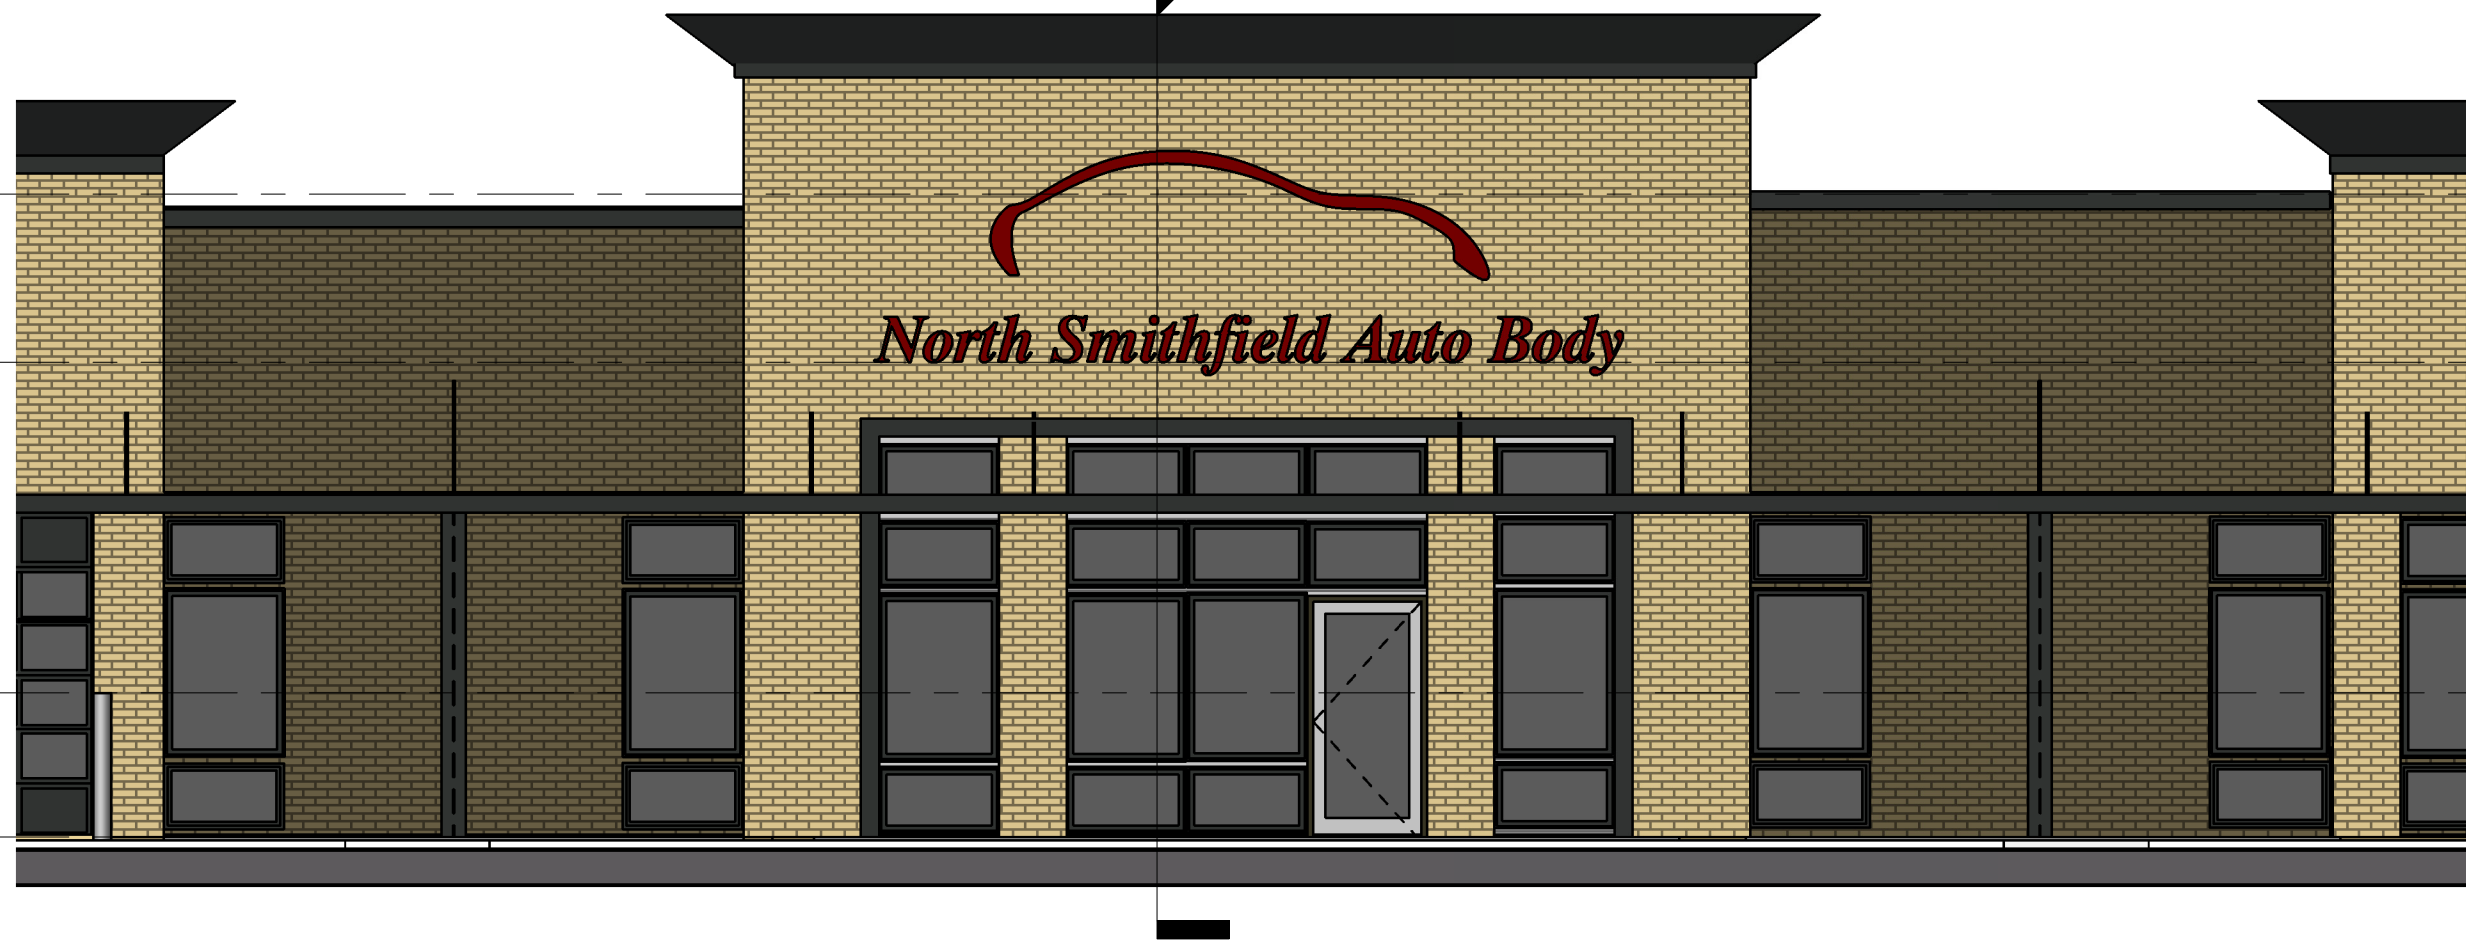

WEST ELEVATION DETAIL
Scale: 3/16"=1'-0"



Joseph N. McPhee, II - Architect
20 Westwood Road, Lincoln, RI 02865
401.632.7255 jmcpheearchitect@cox.net

PROPOSED NORTH SMITHFIELD
AUTOBODY SHOP

WEST ELEVATION DETAIL

Project No.: Project Number

Dwg Date/Rel.Date: 11/05/20

Drawn by: JNM, II Checked by: JNM,

A-7.1
Scale: 3/16" = 1'-0"