




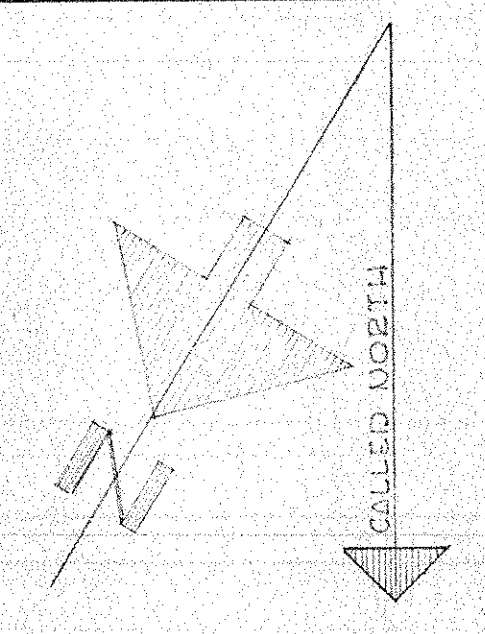


DESCRIPTION	INVERT ELEV.	ELEV. TOP OF COVER	REMARKS
MANHOLE	224.50'	224.25'	230.0'
SEPTIC TANK	216.0'	215.85'	1700 GAL. - METAL
DISTRIBUTION BOX	215.0'	214.93'	219.0'
LEACHING POOL A	214.50'	—	218.0'
LEACHING POOL B	214.50'	—	218.0'
LEACHING POOL C	214.50'	—	218.0'

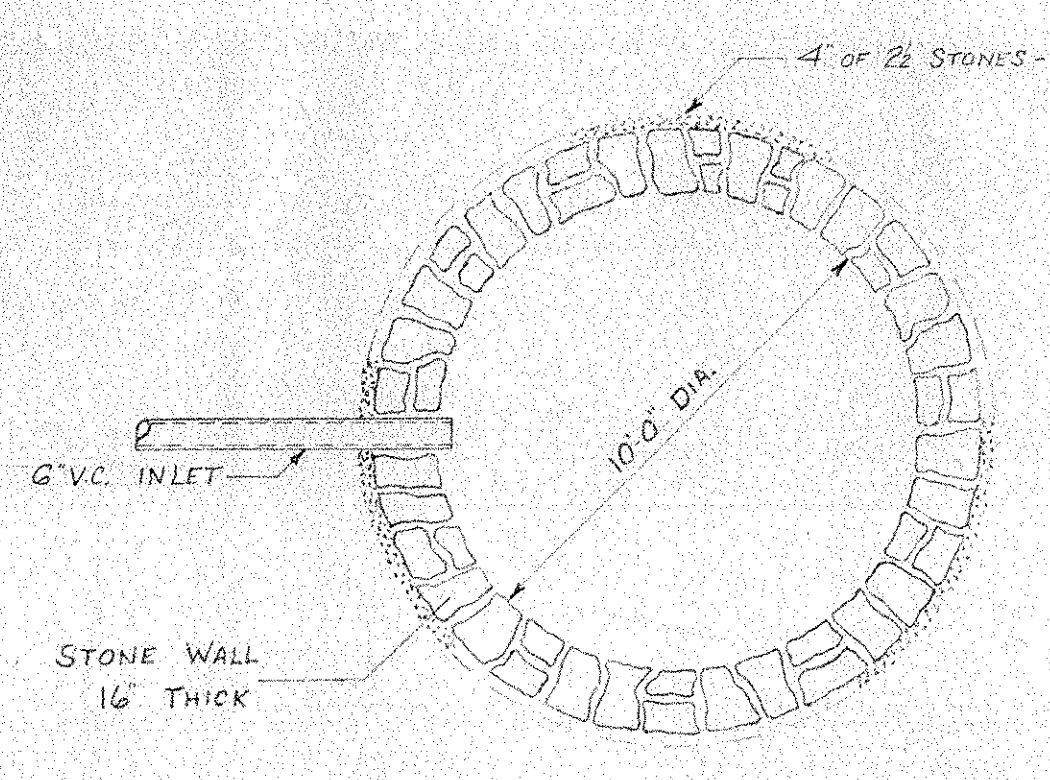

LEACHING POOL DETAILS
SCALE: 4"=1'-0"

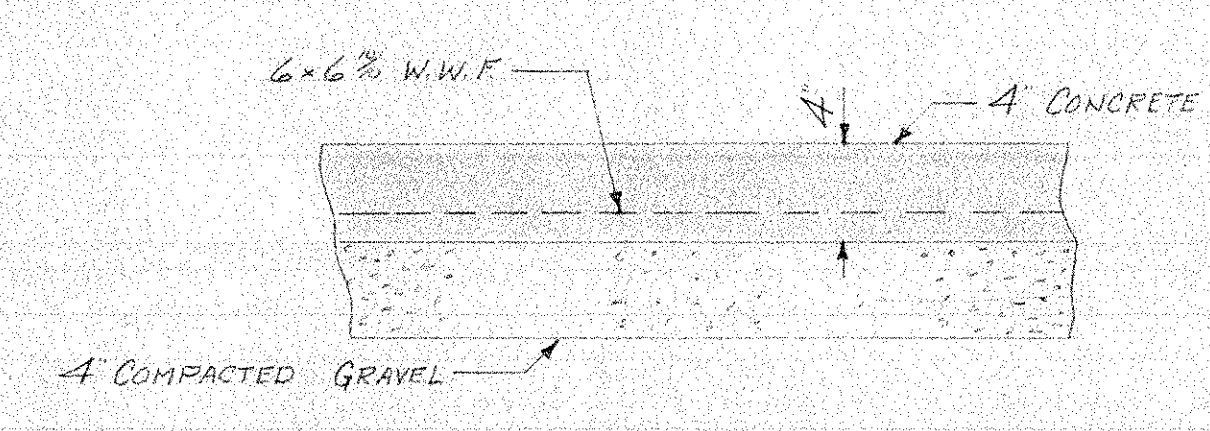


TYPICAL CONCRETE PAVEMENT
SCALE: 12"=1'-0"

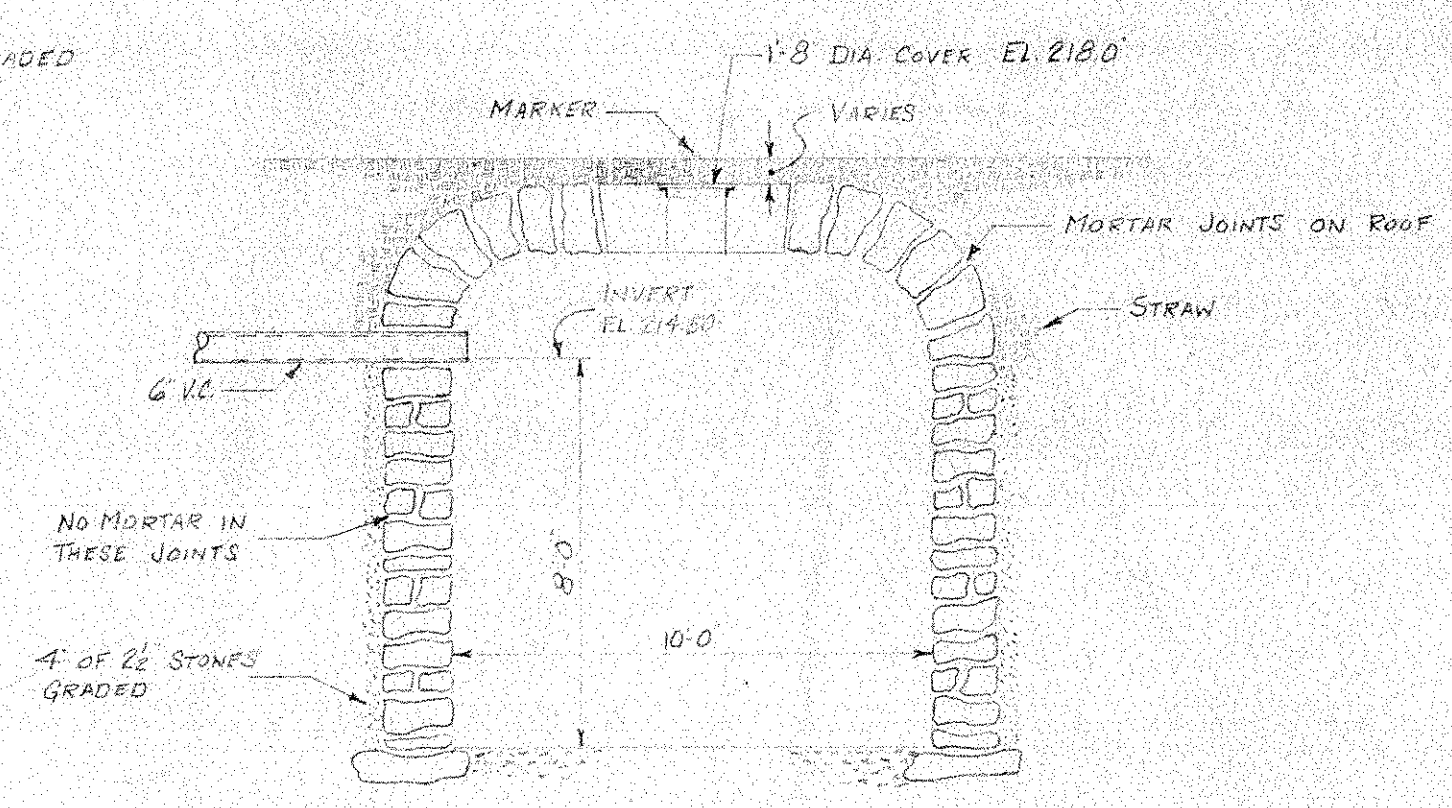


SECTION


SITE PLAN
SCALE: 1"=30'

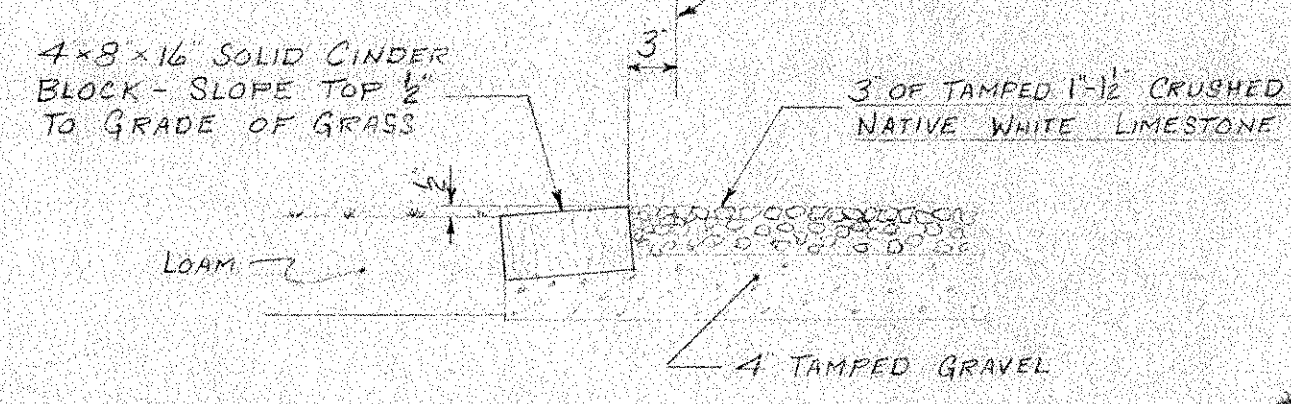


DETAIL OF CINDER BLOCK & LIMESTONE
SURFACING - UNDER ROOF OVERHANG
SCALE: 1"=1'-0"

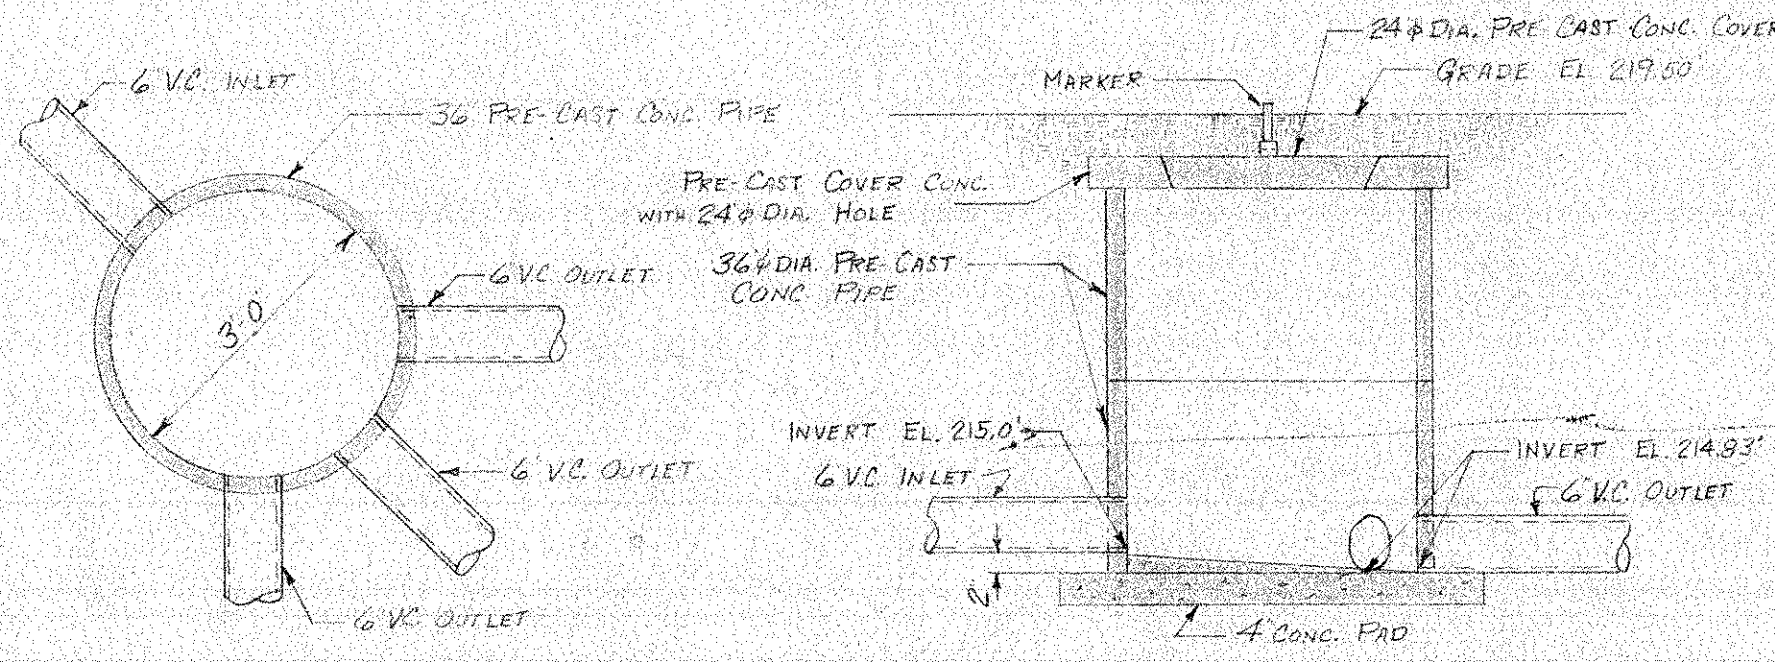

DISTRIBUTION BOX DETAILS
SCALE: 1"=1'-0"

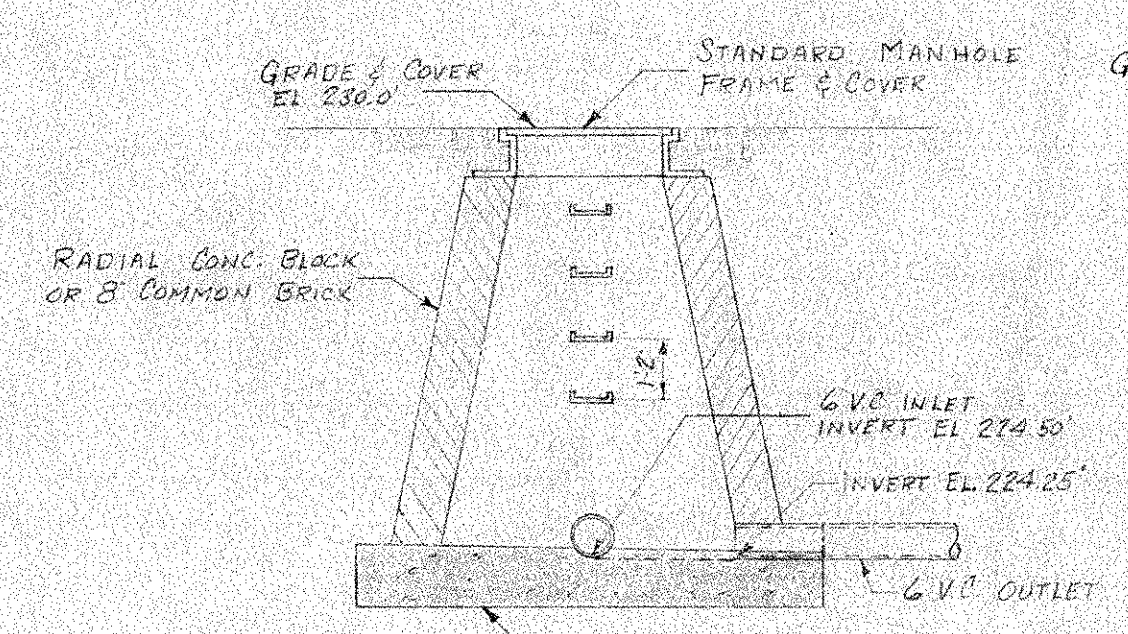


SECTION

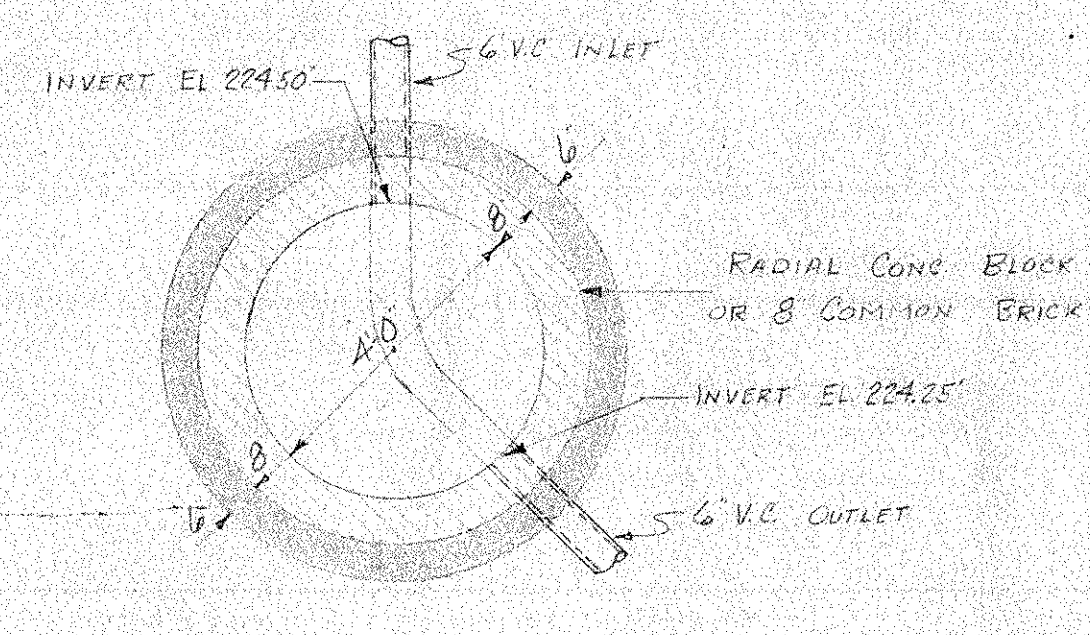

PLAN

MANHOLE DETAILS
SCALE: 3"=1'-0"

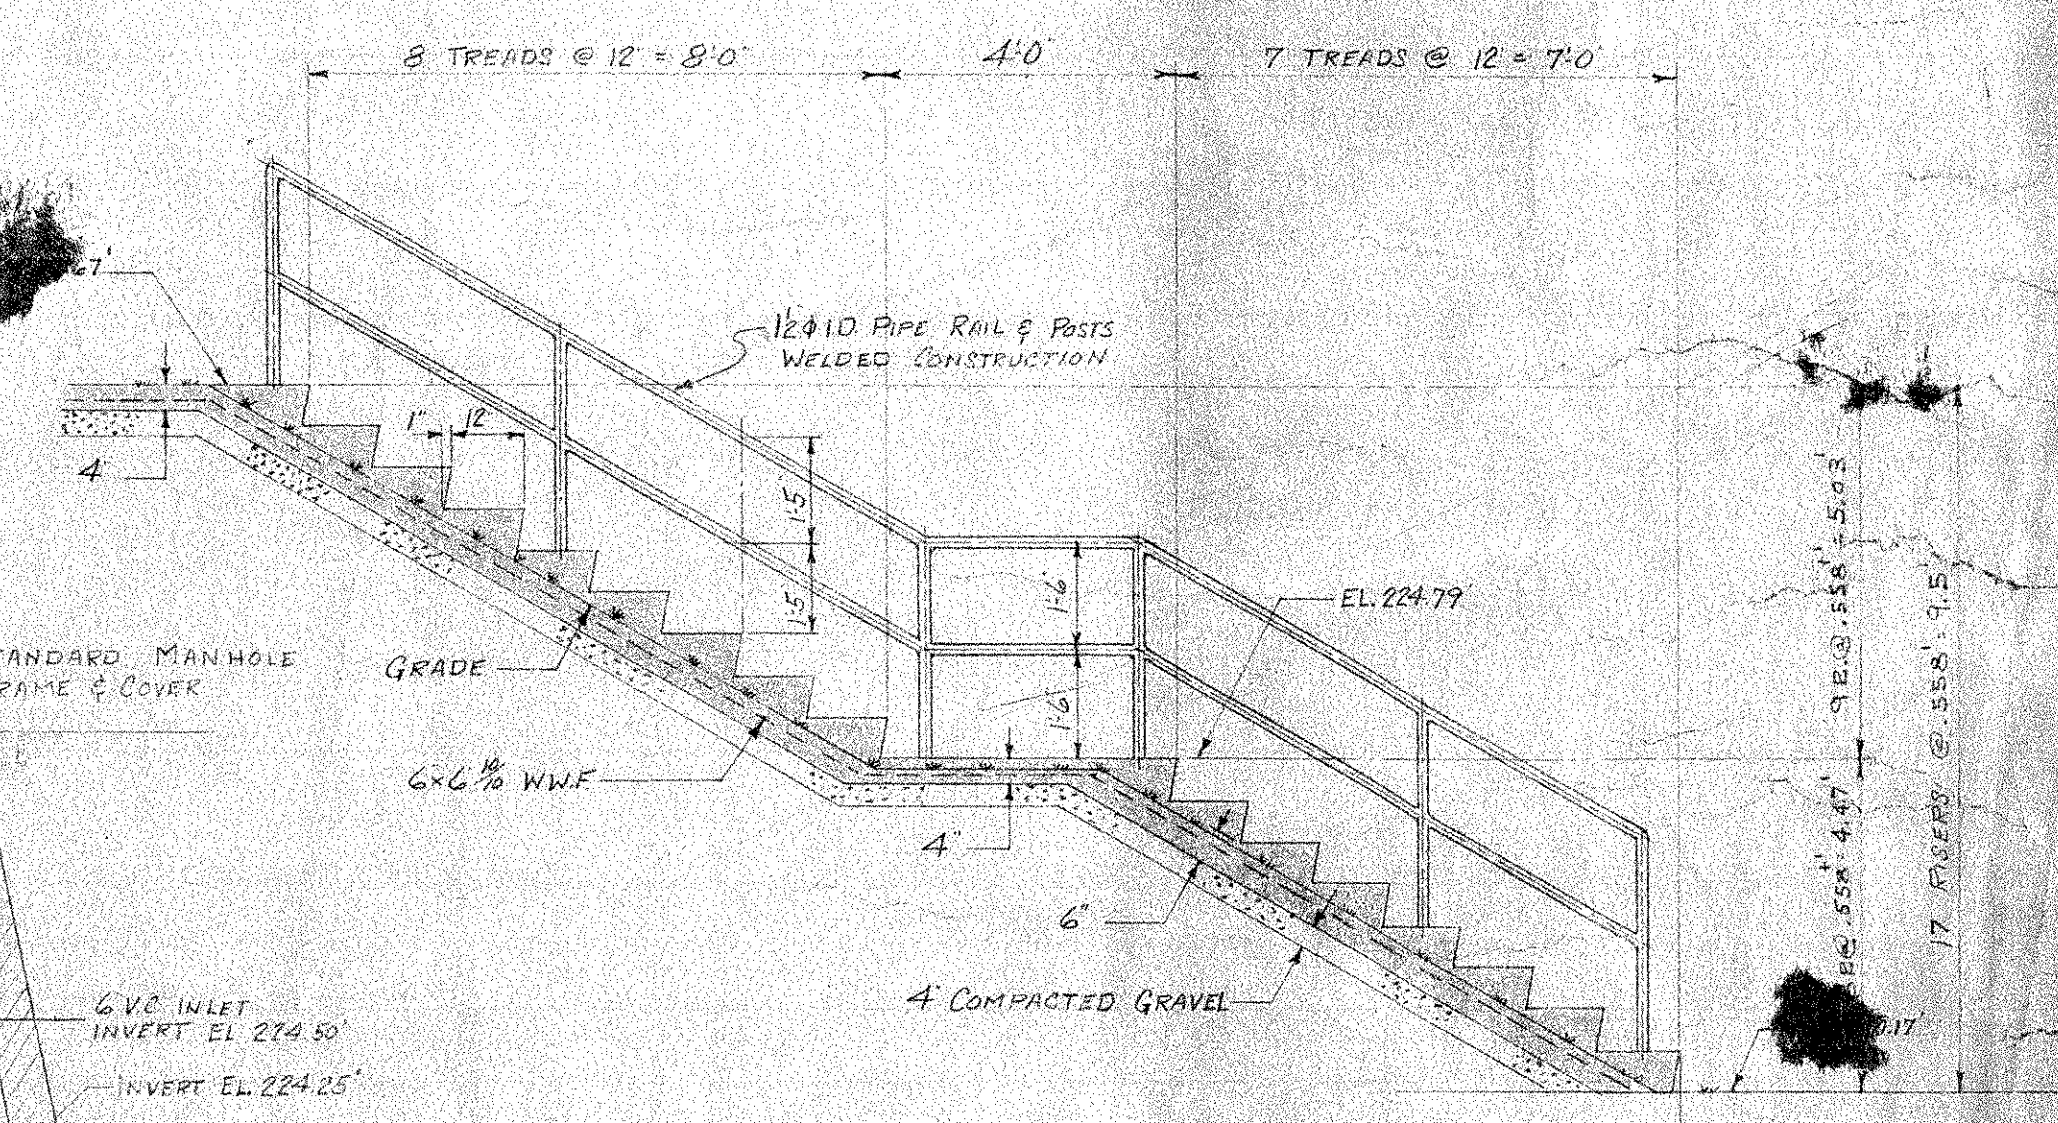

CONCRETE STAIR DETAILS - BLDG. B' EAST ELEVATION
SCALE: 3/8"=1'-0"

- LEGEND**
- 230.0' PRESENT FIN. GRADES
 - 230.0' PROPOSED FIN. GRADES
 - 230.0' PRESENT CONTOURS
 - 230.0' PROPOSED CONTOURS (EXIST. GRADES & BELOW)
 - PRESENT BUILDINGS
 - NEW BUILDINGS
 - BUILDING NUMBER
 - SANITARY SEWER SYSTEM
 - NEW CONCRETE PAVEMENT
 - PRESENT CINDER BLOCK CURB
 - NEW CINDER BLOCK CURB
 - PROPOSED CONTOURS
 - EXISTING WATER LINES
 - EXISTING GAS LINES
 - NEW WATER LINES
 - NEW GAS LINES

NOTE: ALL TREES & SHRUBS TO BE RELOCATED BY THE OWNER.

NOTE: ALL EXTERIOR CONCRETE PAVEMENT & CONC. STAIRS ARE UNDER A SEPARATE BID ITEM & ARE NOT INCLUDED IN THE BASE BID.

	DR. HARRY L. GALLI MEMORIAL BUILDING NORTH SMITHFIELD, R.I.				
	NEW CLASSROOM BUILDINGS				
	SITE PLAN AND DETAILS				
	CASTELLUCCI GALLI & PLANKA ASSOCIATES	SHT. NO. 1			
PROJ. MGR. DRAWN BY CHECKED BY DATE MAY 9, 1961	SCALE AS NOTED	PROJ. NO. 2107	DRAWER NO. 5	ARCHITECT & ENGINEERS 75 EMPIRE ST. PROVIDENCE, R.I.	SHT. 1 OF 14