


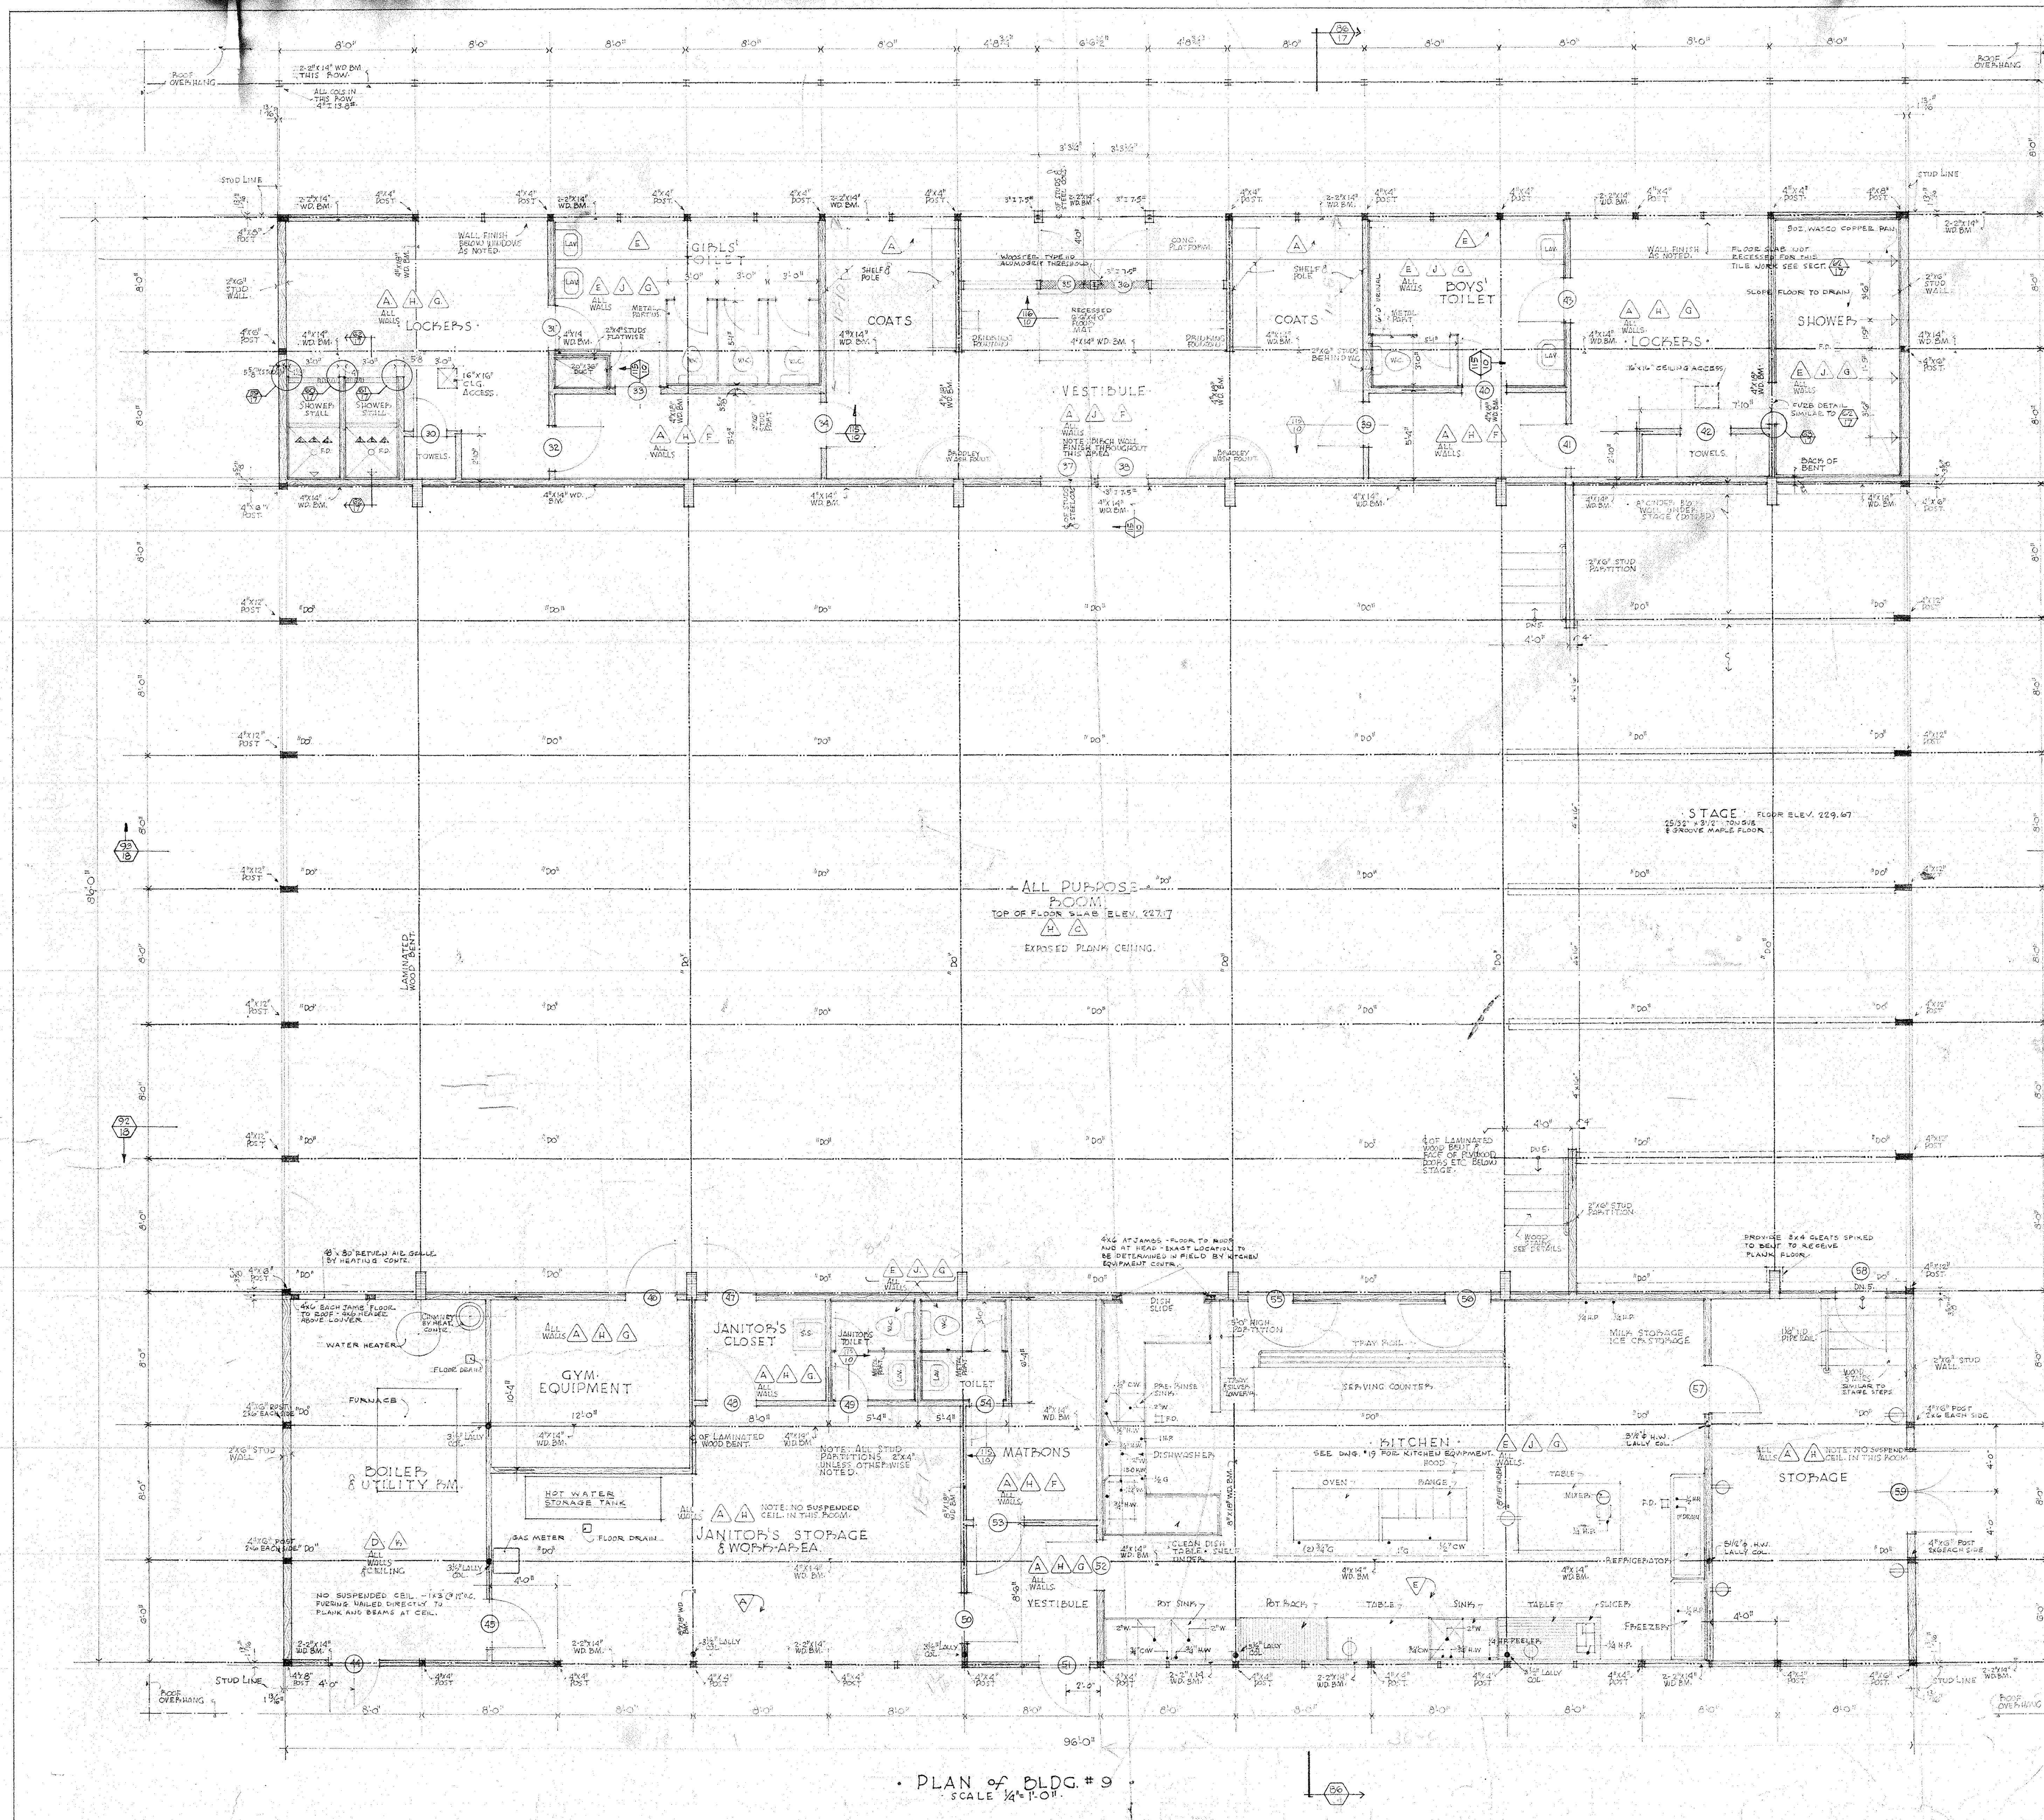

FINISH SCHEDULE	
1	PLYWOOD WALL - 1/2" TEMPERED MASONITE BASE
2	1/2" VERTICAL REDWOOD WALL - 1/2" PLYWOOD ABOVE - 1/2" TEMPERED MASONITE BASE
3	1/2" PLYWOOD WALL - PLASTER WALL COVERING WAINSCOT - 1/2" TEMPERED MASONITE BASE
4	VERMICULITE PLASTER ON METAL LATH - WALLS & CEILING - 1/2" WOOD BASE
5	CERAMIC TILE WALL ON METAL LATH
6	1/2" CELOTEX ACOUSTICAL TILE CEILING
7	1/2" CEMENT ASBESTOS BOARD (TRANSITE) CEILING
8	3/8" ASPHALT TILE FLOOR
9	CERAMIC TILE FLOOR
10	EXPOSED CONCRETE FLOOR

DOOR SCHEDULE									
NO.	SIZE	THICKNESS	VENEER	DETAIL	GLAZED	TYPE	FRAME	LOUVER	REMARKS
1	2'0" x 7'0"	1 1/2"	GUMWOOD	1		WOOD			2'0" x 6"
2	2'0" x 7'0"	1 1/2"	"	1		"			2'0" x 6"
3	"	"	"	"		"			"
4	"	"	"	"		"			"
5	3'0" x 7'0"	1 1/2"	BIRCH	1		"			BIRCH GLAZING
6	"	"	"	"		"			"
7	3'0" x 7'0"	1 1/2"	"	1		"			BIRCH GLAZING
8	"	"	"	"		"			"
9	2'0" x 7'0"	1 1/2"	"	1		"			BIRCH GLAZING
10	"	"	"	"		"			"
11	"	"	"	"		"			"
12	"	"	"	"		"			"
13	3'0" x 7'0"	1 1/2"	BIRCH	1		"			SOLID CORE OUTSIDE COVER WITH PRESERVE
14	"	"	"	"		"			"
15	3'0" x 7'0"	1 1/2"	BIRCH	1		"			SOLID CORE
16	"	"	"	"		"			"
17	"	"	"	"		"			"
18	3'0" x 7'0"	1 1/2"	GUMWOOD	1		"			SOLID CORE OUTSIDE COVER WITH PRESERVE
19	"	"	"	"		"			"
20	3'0" x 7'0"	1 1/2"	BIRCH	1		"			SOLID CORE
21	"	"	"	"		"			"
22	3'0" x 7'0"	1 1/2"	GUMWOOD	1		"			SOLID CORE
23	"	"	"	"		"			"
24	2'0" x 7'0"	1 1/2"	"	1		"			LOUVERED DOOR BIRCH GLAZING
25	2'0" x 7'0"	1 1/2"	"	1		"			"
26	3'0" x 7'0"	1 1/2"	GUMWOOD	1		"			SOLID CORE
27	"	"	"	"		"			"
28	3'0" x 7'0"	1 1/2"	BIRCH	1		"			SOLID CORE
29	"	"	"	"		"			"
30	2'0" x 7'0"	1 1/2"	"	1		"			LOUVERED DOOR BIRCH GLAZING
31	"	"	"	"		"			"
32	3'0" x 7'0"	1 1/2"	GUMWOOD	1		"			SOLID CORE
33	"	"	"	"		"			"
34	3'0" x 7'0"	1 1/2"	BIRCH	1		"			SOLID CORE
35	"	"	"	"		"			"
36	2'0" x 7'0"	1 1/2"	"	1		"			LOUVERED DOOR BIRCH GLAZING
37	"	"	"	"		"			"
38	3'0" x 7'0"	1 1/2"	GUMWOOD	1		"			SOLID CORE
39	"	"	"	"		"			"
40	2'0" x 7'0"	1 1/2"	"	1		"			LOUVERED DOOR BIRCH GLAZING
41	"	"	"	"		"			"

NOTE: ALL DOORS HOLLOW CORE UNLESS OTHERWISE NOTED.
ALL DOORS FLUSH UNLESS OTHERWISE NOTED.

NOTE: BEVEL PLYWOOD EDGES AT ALL JOINTS

CULL, ROBINSON AND GREEN
ARCHITECTS AND ENGINEERS
385 BENEFIT STREET PROVIDENCE 3 RHODE ISLAND
BASIL W. GILBERT, C.E. GASPREE 1-4927

ELEMENTARY JUNIOR HIGH SCHOOL
FOR
THE TOWN OF NORTH SMITHFIELD
RHODE ISLAND

DATE APR 11 1955 DRAWN BY L.P. CHECKED BY R.D. JOB NO 1046

PLAN OF BLDG # 9

SHEET NO 15

PLAN OF BLDG. # 9
SCALE 1/4" = 1'-0"