
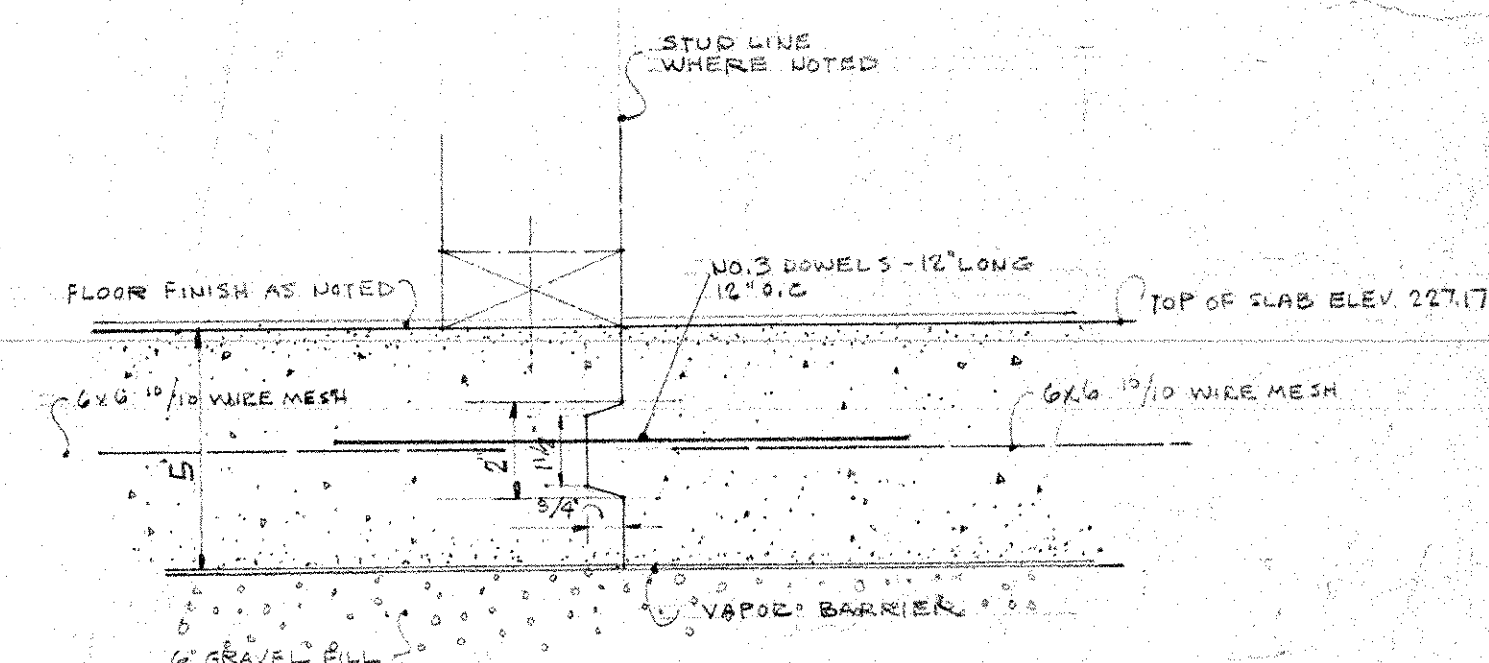
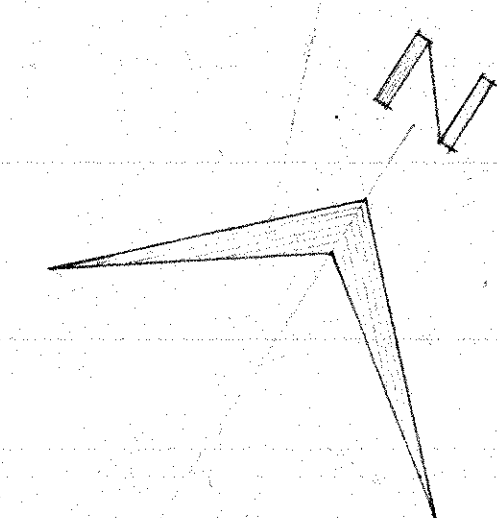


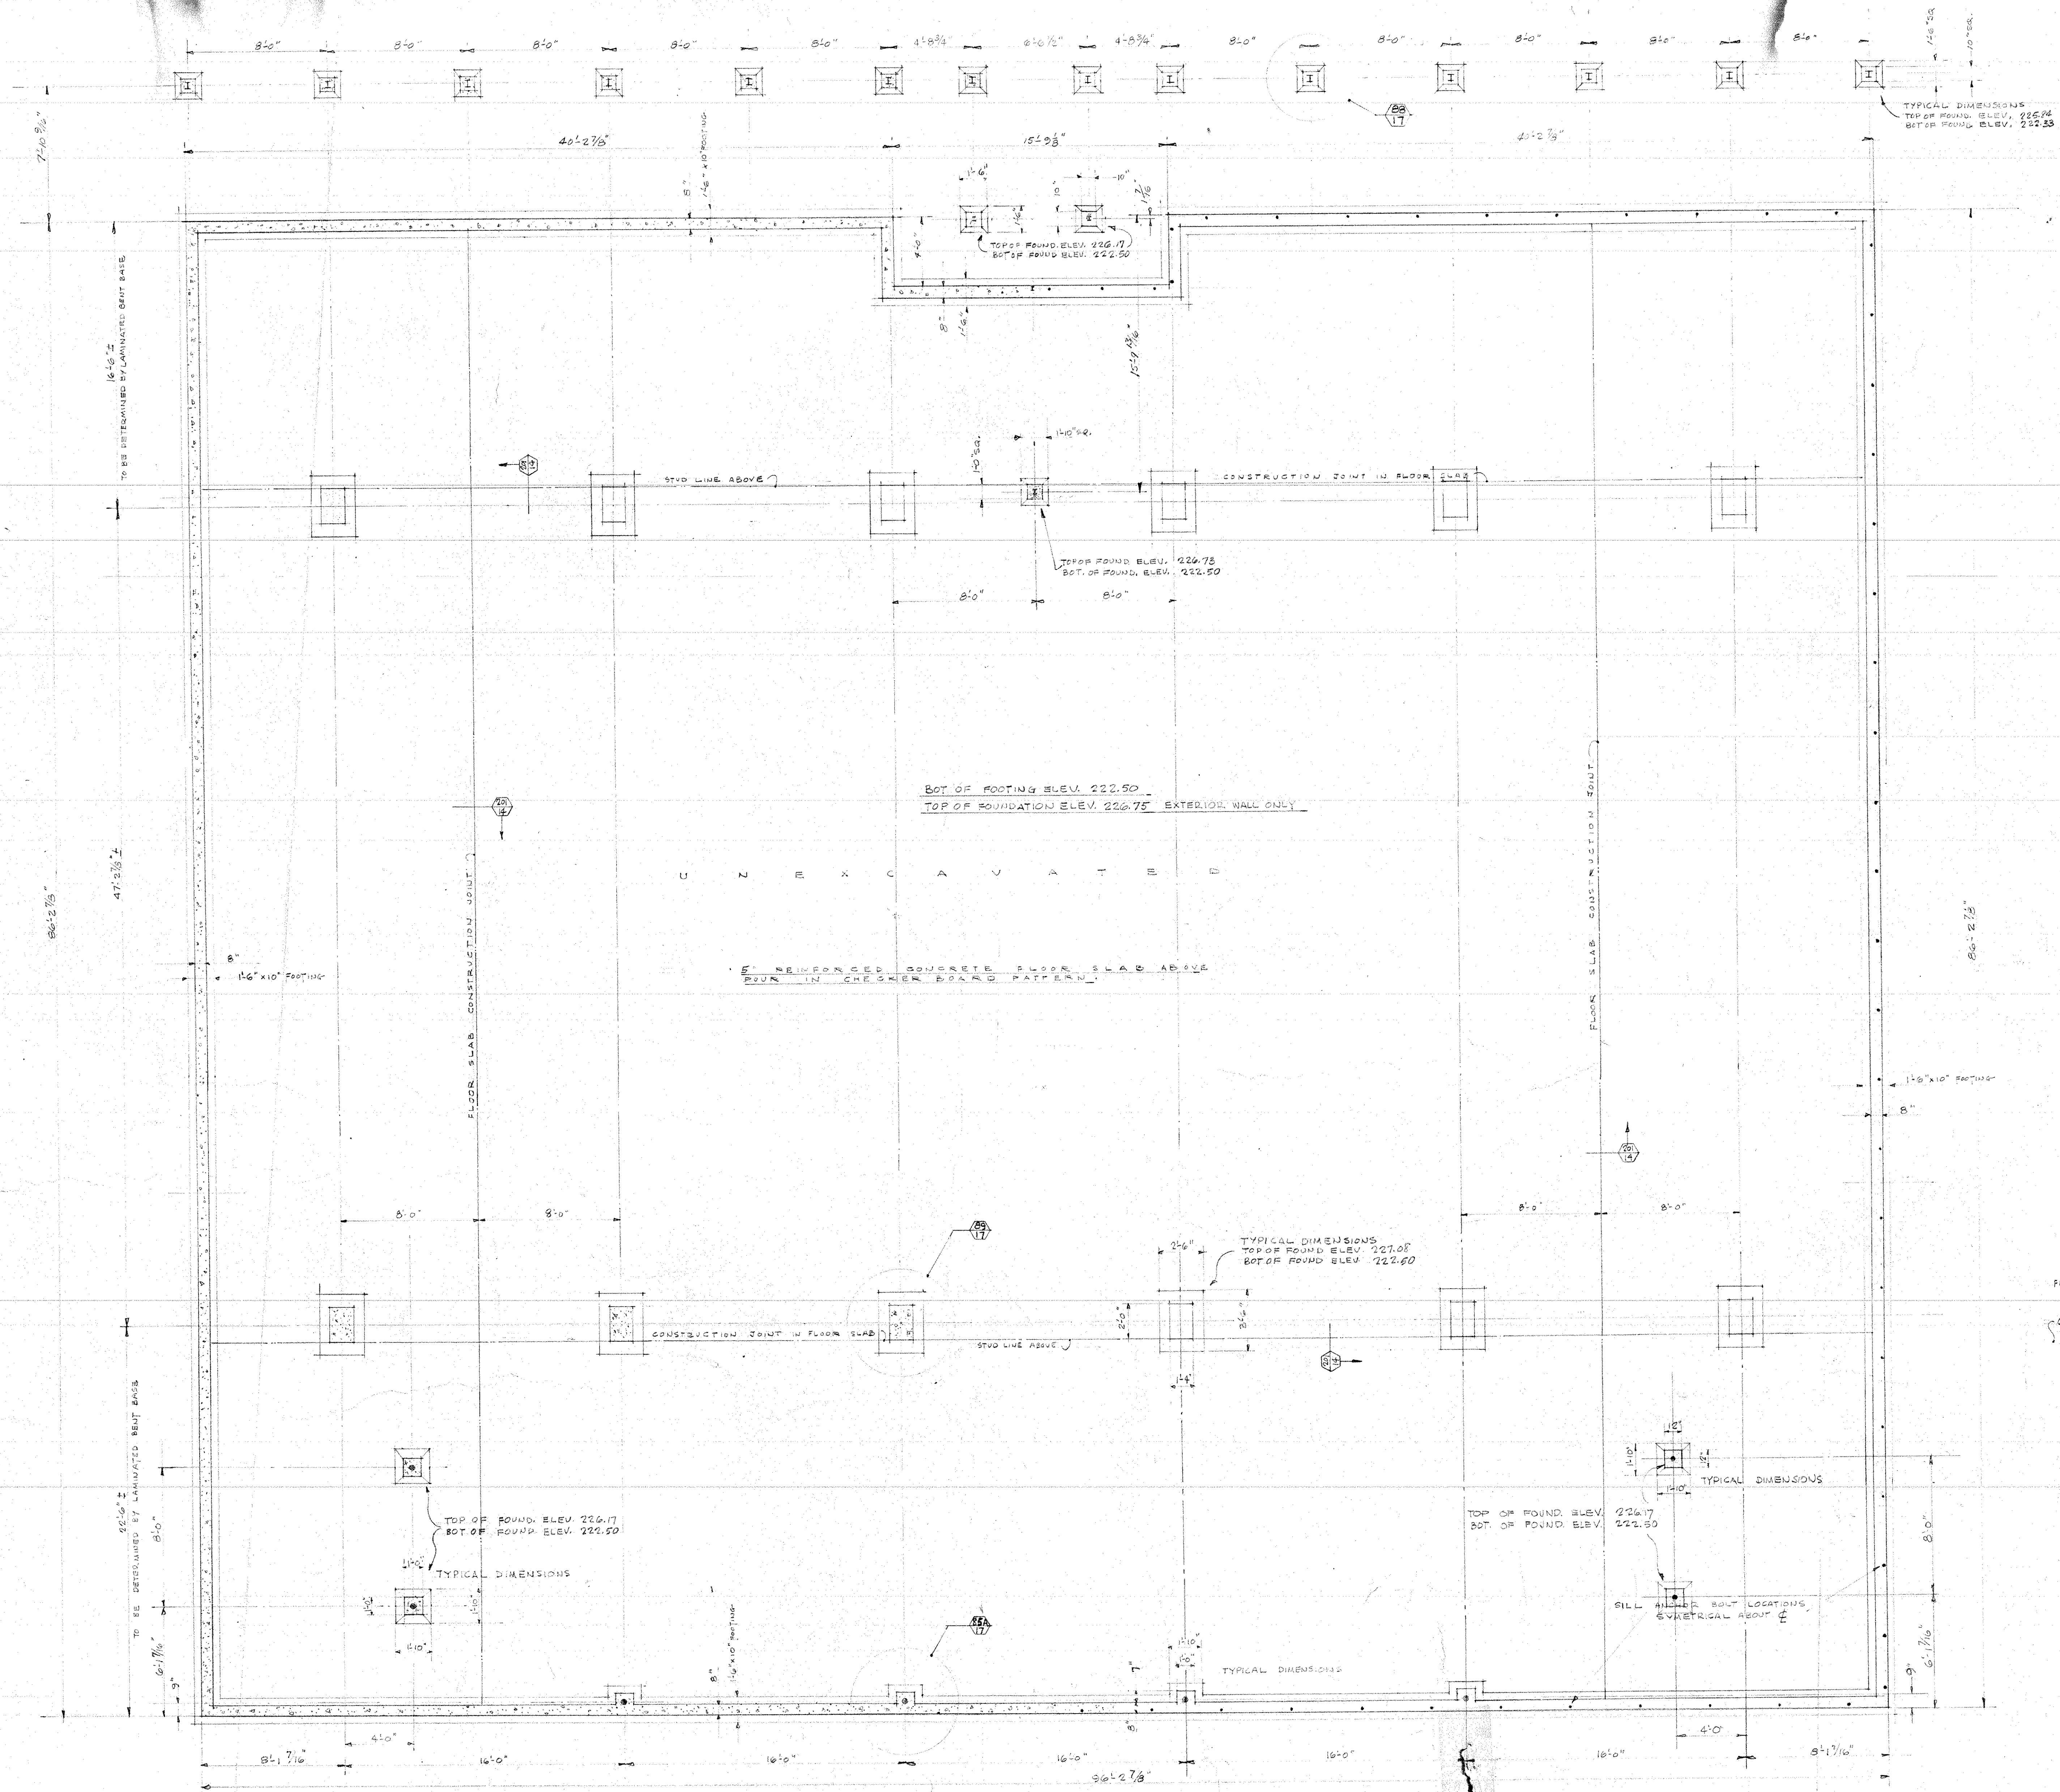

TYPICAL CONSTRUCTION
JOINT DETAIL
SCALE: 5\"/>

FOUNDATION PLAN BLDG #9
SCALE 1/4\"/>

CULL, ROBINSON AND GREEN ARCHITECTS AND ENGINEERS 385 BENEFIT STREET PROVIDENCE 3 RHODE ISLAND BASIL W. GILBERT, C.E. GASPER 1-4927			
ELEMENTARY-JUNIOR HIGH SCHOOL FOR THE TOWN OF NORTH SMITHFIELD RHODE ISLAND			
DATE APR 11 1955	DRAWN BY J.A.B.	CHECKED BY G.H.D.R.	JOB NO. 1046 SHEET NO. 14