


FLOOR PLAN - BUILDING A

SCALE 1/4" = 1'-0"

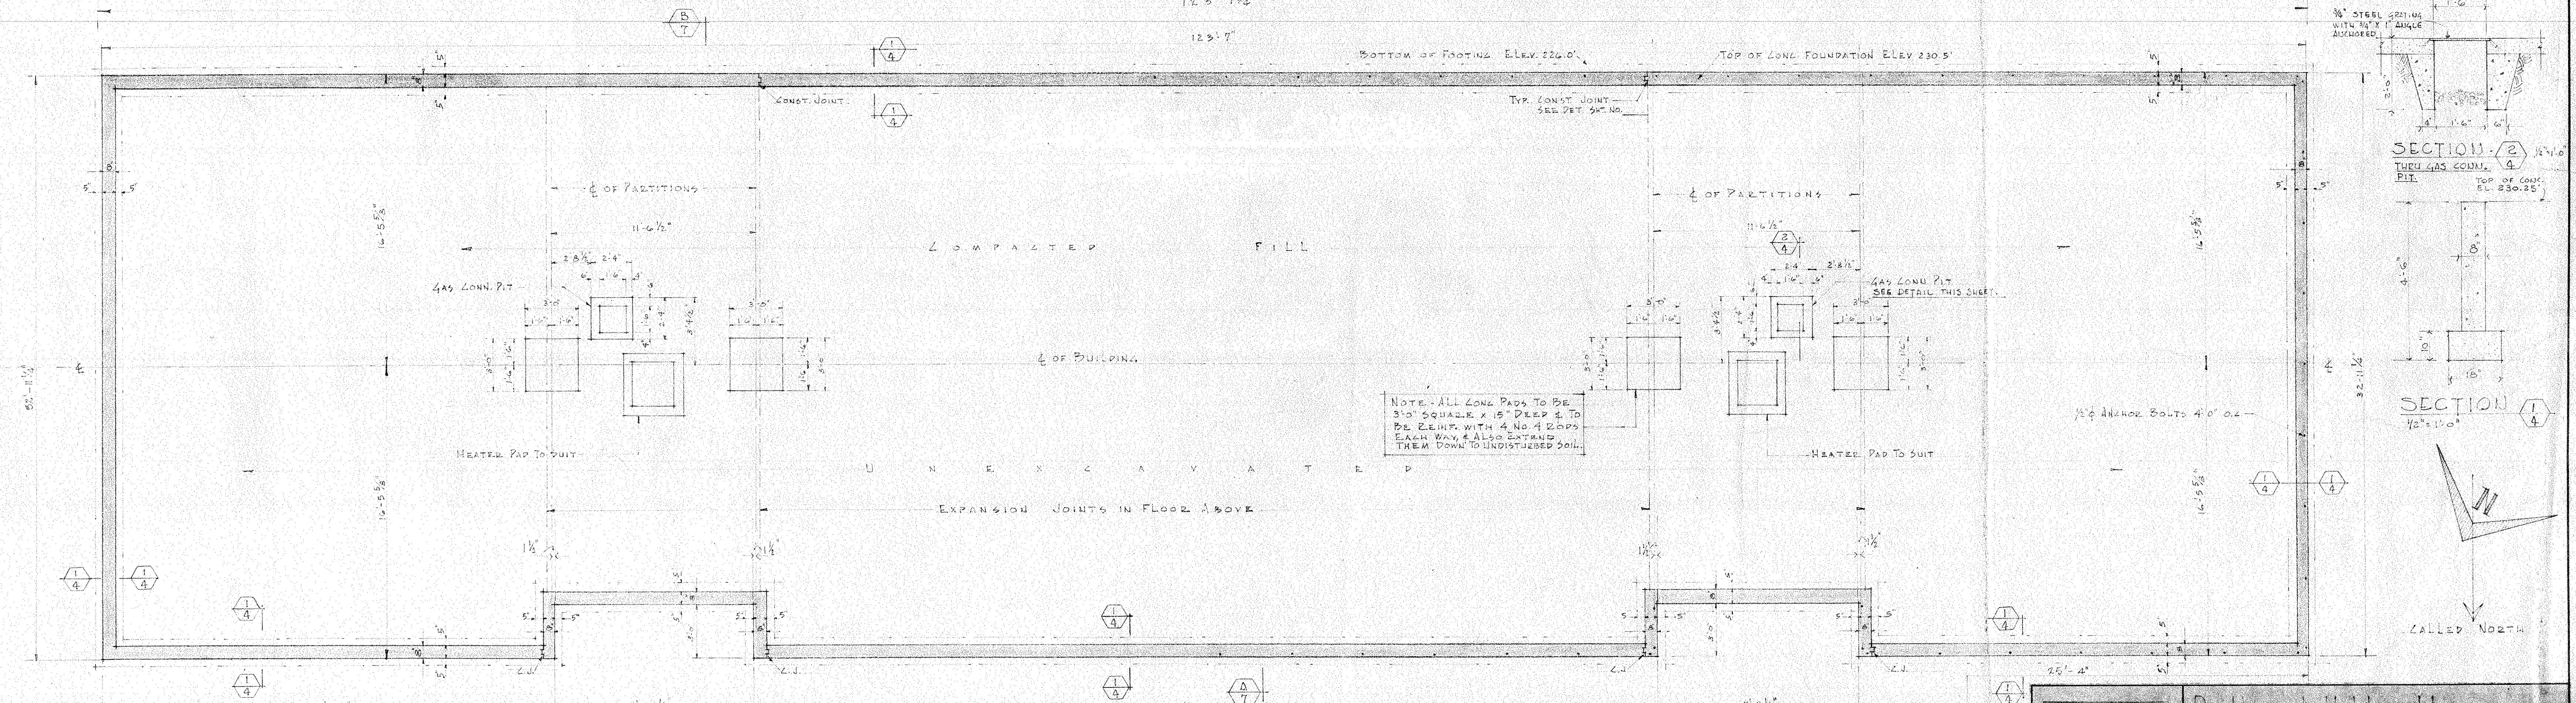

ROOM FINISH SCHEDULE BUILDING A							
ROOM	FLOOR	BASE	CEILING	WALLS	REMARKS		
				NORTH	SOUTH	EAST	WEST
CLASSROOM #1	AT.	M.	ACT.	W.W.	W.W.	E.W.PL	PL.
CLASSROOM #2	AT.	M.	ACT.	W.W.	W.W.	E.W.PL	PL.
CLASSROOM #3	AT.	M.	ACT.	W.W.	W.W.	FOLD PARTN	E.W.PL
CLASSROOM #4	AT.	M.	ACT.	W.W.	W.W.	PL.	E.W.PL
TOILET VESTIBULE	Z.T.	M.	ACT.	PL.	PL.	PL.	PL.
GIRLS, BOYS	Z.T.	M.	ACT.	PW.L.PL	PW.C.PL	PW.C.PL	PW.L.PL
HEATER R.M.	Z.	W.	V.P.	V.P.	V.P.	V.P.	V.P.
CLOSETS	AT.	M.	PL.	E.W.	E.W.	E.W.	E.W.

FOUNDATION PLAN BUILDING A


SCALE 1/4" = 1'-0"

LEGEND

FIGURE ABOVE DENOTES SECTION
FIGURE BELOW DENOTES SHEET NO.

(O) SYMBOL

2X4-16 O.C. WD. STUD PARTITION
UNLESS OTHERWISE NOTED.

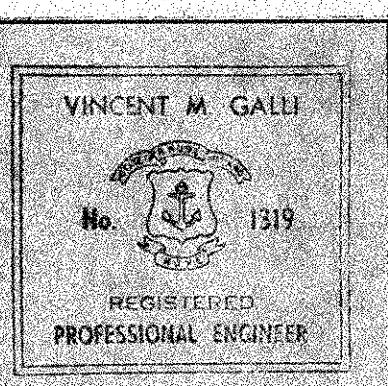

DR. HARRY L. HALLIWELL
MEMORIAL SCHOOL
NORTH SMITHFIELD, R.I.

NEW CLASSROOM BUILDING

FLOOR PLAN-Foundation Plan

CASTELLUCCI
GALLI &
PLANKA
ASSOCIATES

ARCHITECT & ENGINEERS

75 EMPIRE ST. PROVIDENCE, R.I. SHT. 4 OF