


| DOOR SCHEDULE BLDG. 'A' |               |                |            |        |        |      |
|-------------------------|---------------|----------------|------------|--------|--------|------|
| No.                     | SIZE<br>W x H | THICK-<br>NESS | TYPE       | LETTER | LETTER | TYPE |
|                         |               |                |            |        |        |      |
| 1                       | 30x70         | 1/2            | Wood-Flush | A      | a      | Wood |
| 2                       | 30x70         | 1/2            | Wood-Flush | A      | b      | Wood |
| 3                       | 30x70         | 1/2            | Wood-Flush | A      | c      | Wood |
| 4                       | 22x70         | 1/2            | Wood-Flush | F      | d      | Wood |
| 5                       | 18x70         | 1/2            | Wood-Flush | F      | d      | Wood |
| 6                       | 30x70         | 1/2            | Wood-Flush | F      | e      | Wood |
| 7                       | 24x70         | 1/2            | Wood-Flush | E      | c      | Wood |
| 8                       | 24x70         | 1/2            | Wood-Flush | E      | c      | Wood |
| 9                       | 20x70         | 1/2            | Wood-Flush | D      | d      | Wood |
| 10                      | 20x70         | 1/2            | Wood-Flush | D      | d      | Wood |
| 11                      | 30x70         | 1/2            | Wood-Flush | C      | c      | Wood |
| 12                      | 30x70         | 1/2            | Wood-Flush | R      | a      | Wood |
| 13                      | 30x70         | 1/2            | Wood-Flush | A      | b      | Wood |
| 14                      | 30x70         | 1/2            | Wood-Flush | A      | c      | Wood |
| 15                      | 28x70         | 1/2            | Wood-Flush | F      | d      | Wood |
| 16                      | 18x70         | 1/2            | Wood-Flush | F      | d      | Wood |
| 17                      | 30x70         | 1/2            | ARM COV'D  | B      | c      | Wood |
| 18                      | 24x70         | 1/2            | Wood-Flush | E      | c      | Wood |
| 19                      | 24x70         | 1/2            | Wood-Flush | E      | c      | Wood |
| 20                      | 28x70         | 1/2            | Wood-Flush | D      | d      | Wood |
| 21                      | 20x70         | 1/2            | Wood-Flush | C      | c      | Wood |
| 22                      | 30x70         | 1/2            | Wood-Flush | C      | c      | Wood |
| 23                      | 30x70         | 1/2            | Wood-Flush | C      | c      | Wood |
| 24                      | 30x70         | 1/2            | Wood-Flush | C      | c      | Wood |


SOLID CORE  
REMOVED ON EXTERIOR

| DOOR SCHEDULE BLDG. 'B' |               |                |             |        |        |      |
|-------------------------|---------------|----------------|-------------|--------|--------|------|
| No.                     | SIZE<br>W x H | THICK-<br>NESS | TYPE        | LETTER | LETTER | TYPE |
| 1                       | 30x70         | 1/2            | Wood-Flush  | A      | a      | Wood |
| 2                       | 30x70         | 1/2            | Wood-Flush  | A      | b      | Wood |
| 3                       | 30x70         | 1/2            | Wood-Flush  | A      | c      | Wood |
| 4                       | 30x70         | 1/2            | METAL COV'D | B      | c      | Wood |
| 5                       | 30x70         | 1/2            | Wood-Flush  | F      | d      | Wood |
| 6                       | 26x70         | 1/2            | Wood-Flush  | E      | c      | Wood |
| 7                       | 26x70         | 1/2            | Wood-Flush  | E      | c      | Wood |
| 8                       | 20x70         | 1/2            | Wood-Flush  | D      | d      | Wood |
| 9                       | 20x70         | 1/2            | Wood-Flush  | D      | d      | Wood |
| 10                      | 30x70         | 1/2            | Wood-Flush  | C      | c      | Wood |
| 11                      | 30x70         | 1/2            | Wood-Flush  | C      | c      | Wood |
| 12                      | 23x70         | 1/2            | Wood-Flush  | C      | c      | Wood |
| 13                      | 20x70         | 1/2            | Wood-Flush  | A      | c      | Wood |
| 14                      | 30x70         | 1/2            | Wood-Flush  | A      | c      | Wood |
| 15                      | 24x70         | 1/2            | Wood-Flush  | A      | c      | Wood |
| 16                      | 18x70         | 1/2            | Wood-Flush  | F      | d      | Wood |
| 17                      | 22x70         | 1/2            | Wood-Flush  | F      | d      | Wood |
| 18                      | 26x70         | 1/2            | Wood-Flush  | E      | c      | Wood |
| 19                      | 26x70         | 1/2            | Wood-Flush  | E      | c      | Wood |
| 20                      | 28x70         | 1/2            | METAL COV'D | B      | c      | Wood |
| 21                      | 22x70         | 1/2            | Wood-Flush  | A      | c      | Wood |
| 22                      | 20x70         | 1/2            | Wood-Flush  | C      | c      | Wood |
| 23                      | 30x70         | 1/2            | Wood-Flush  | C      | c      | Wood |
| 24                      | 30x70         | 1/2            | Wood-Flush  | C      | c      | Wood |


SOLID CORE  
REMOVED ON EXTERIOR

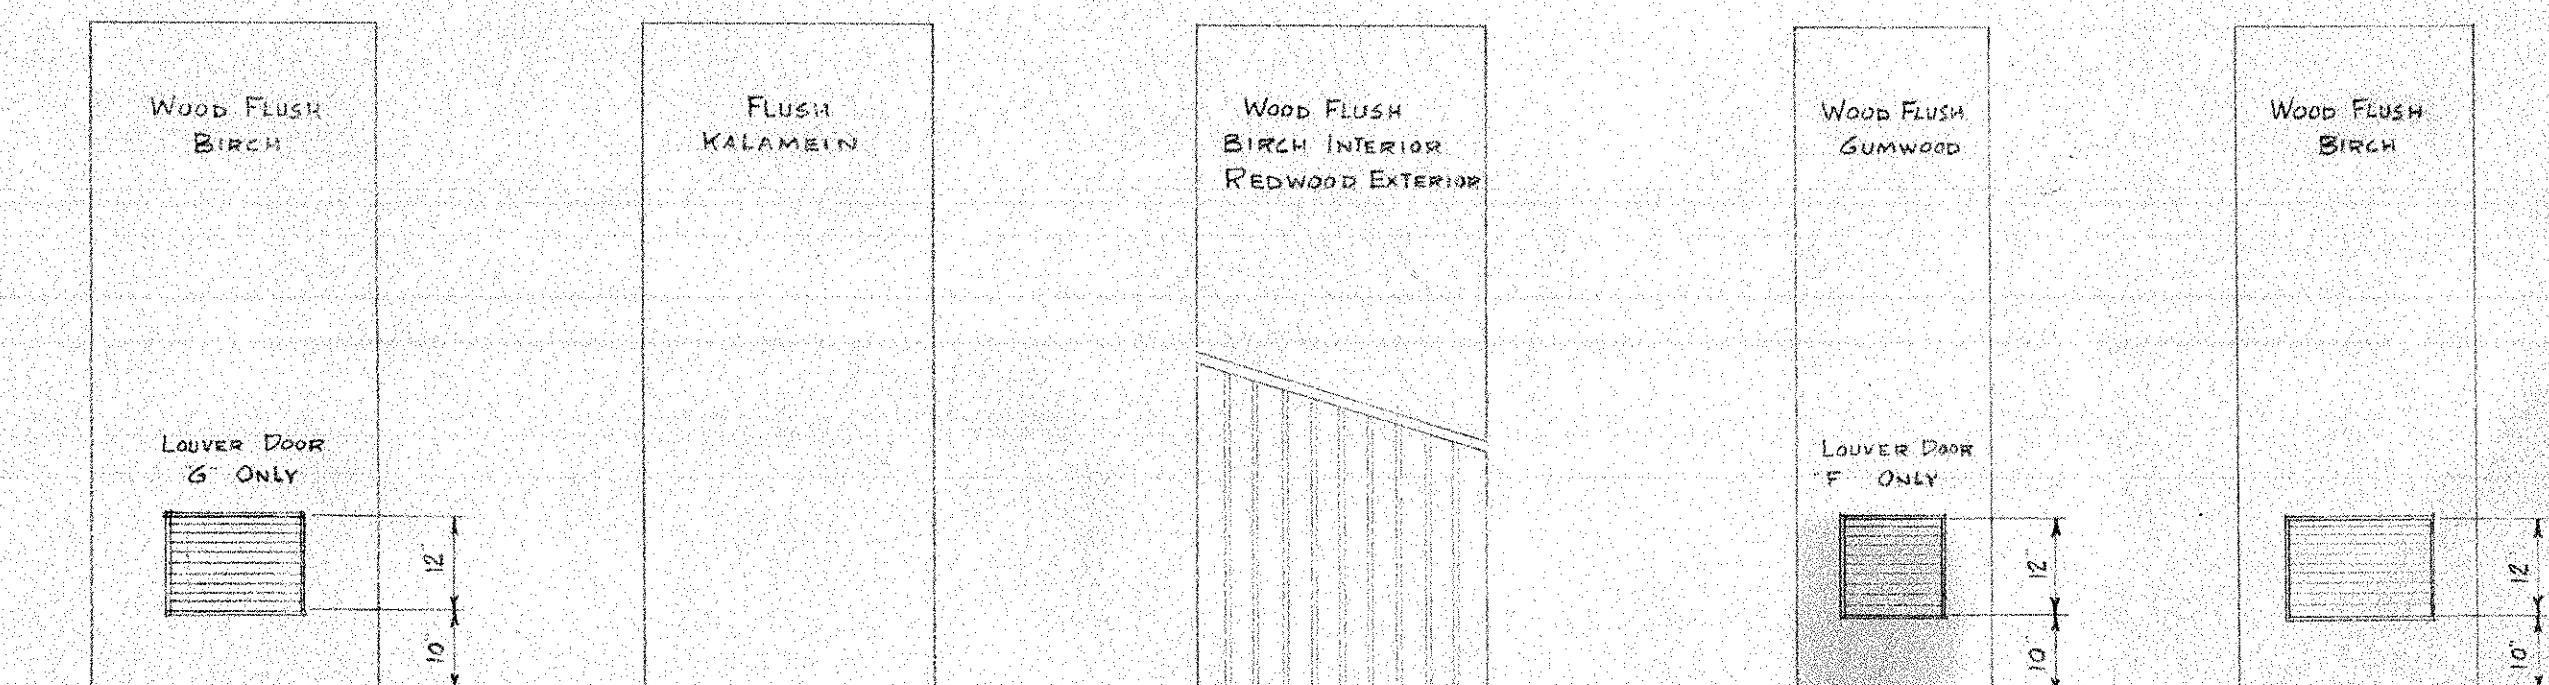

A & G AS NOTED B C D & F AS NOTED E

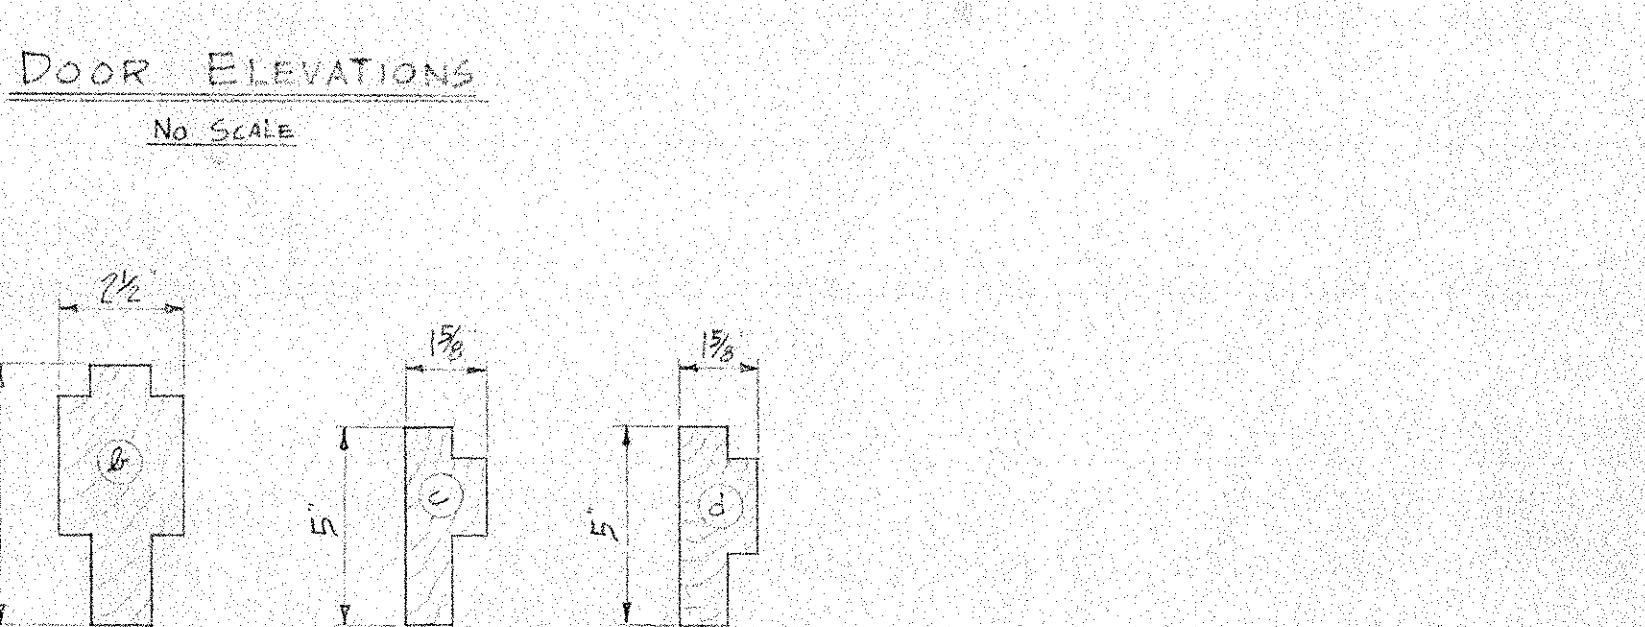

DOOR FRAME DETAILS

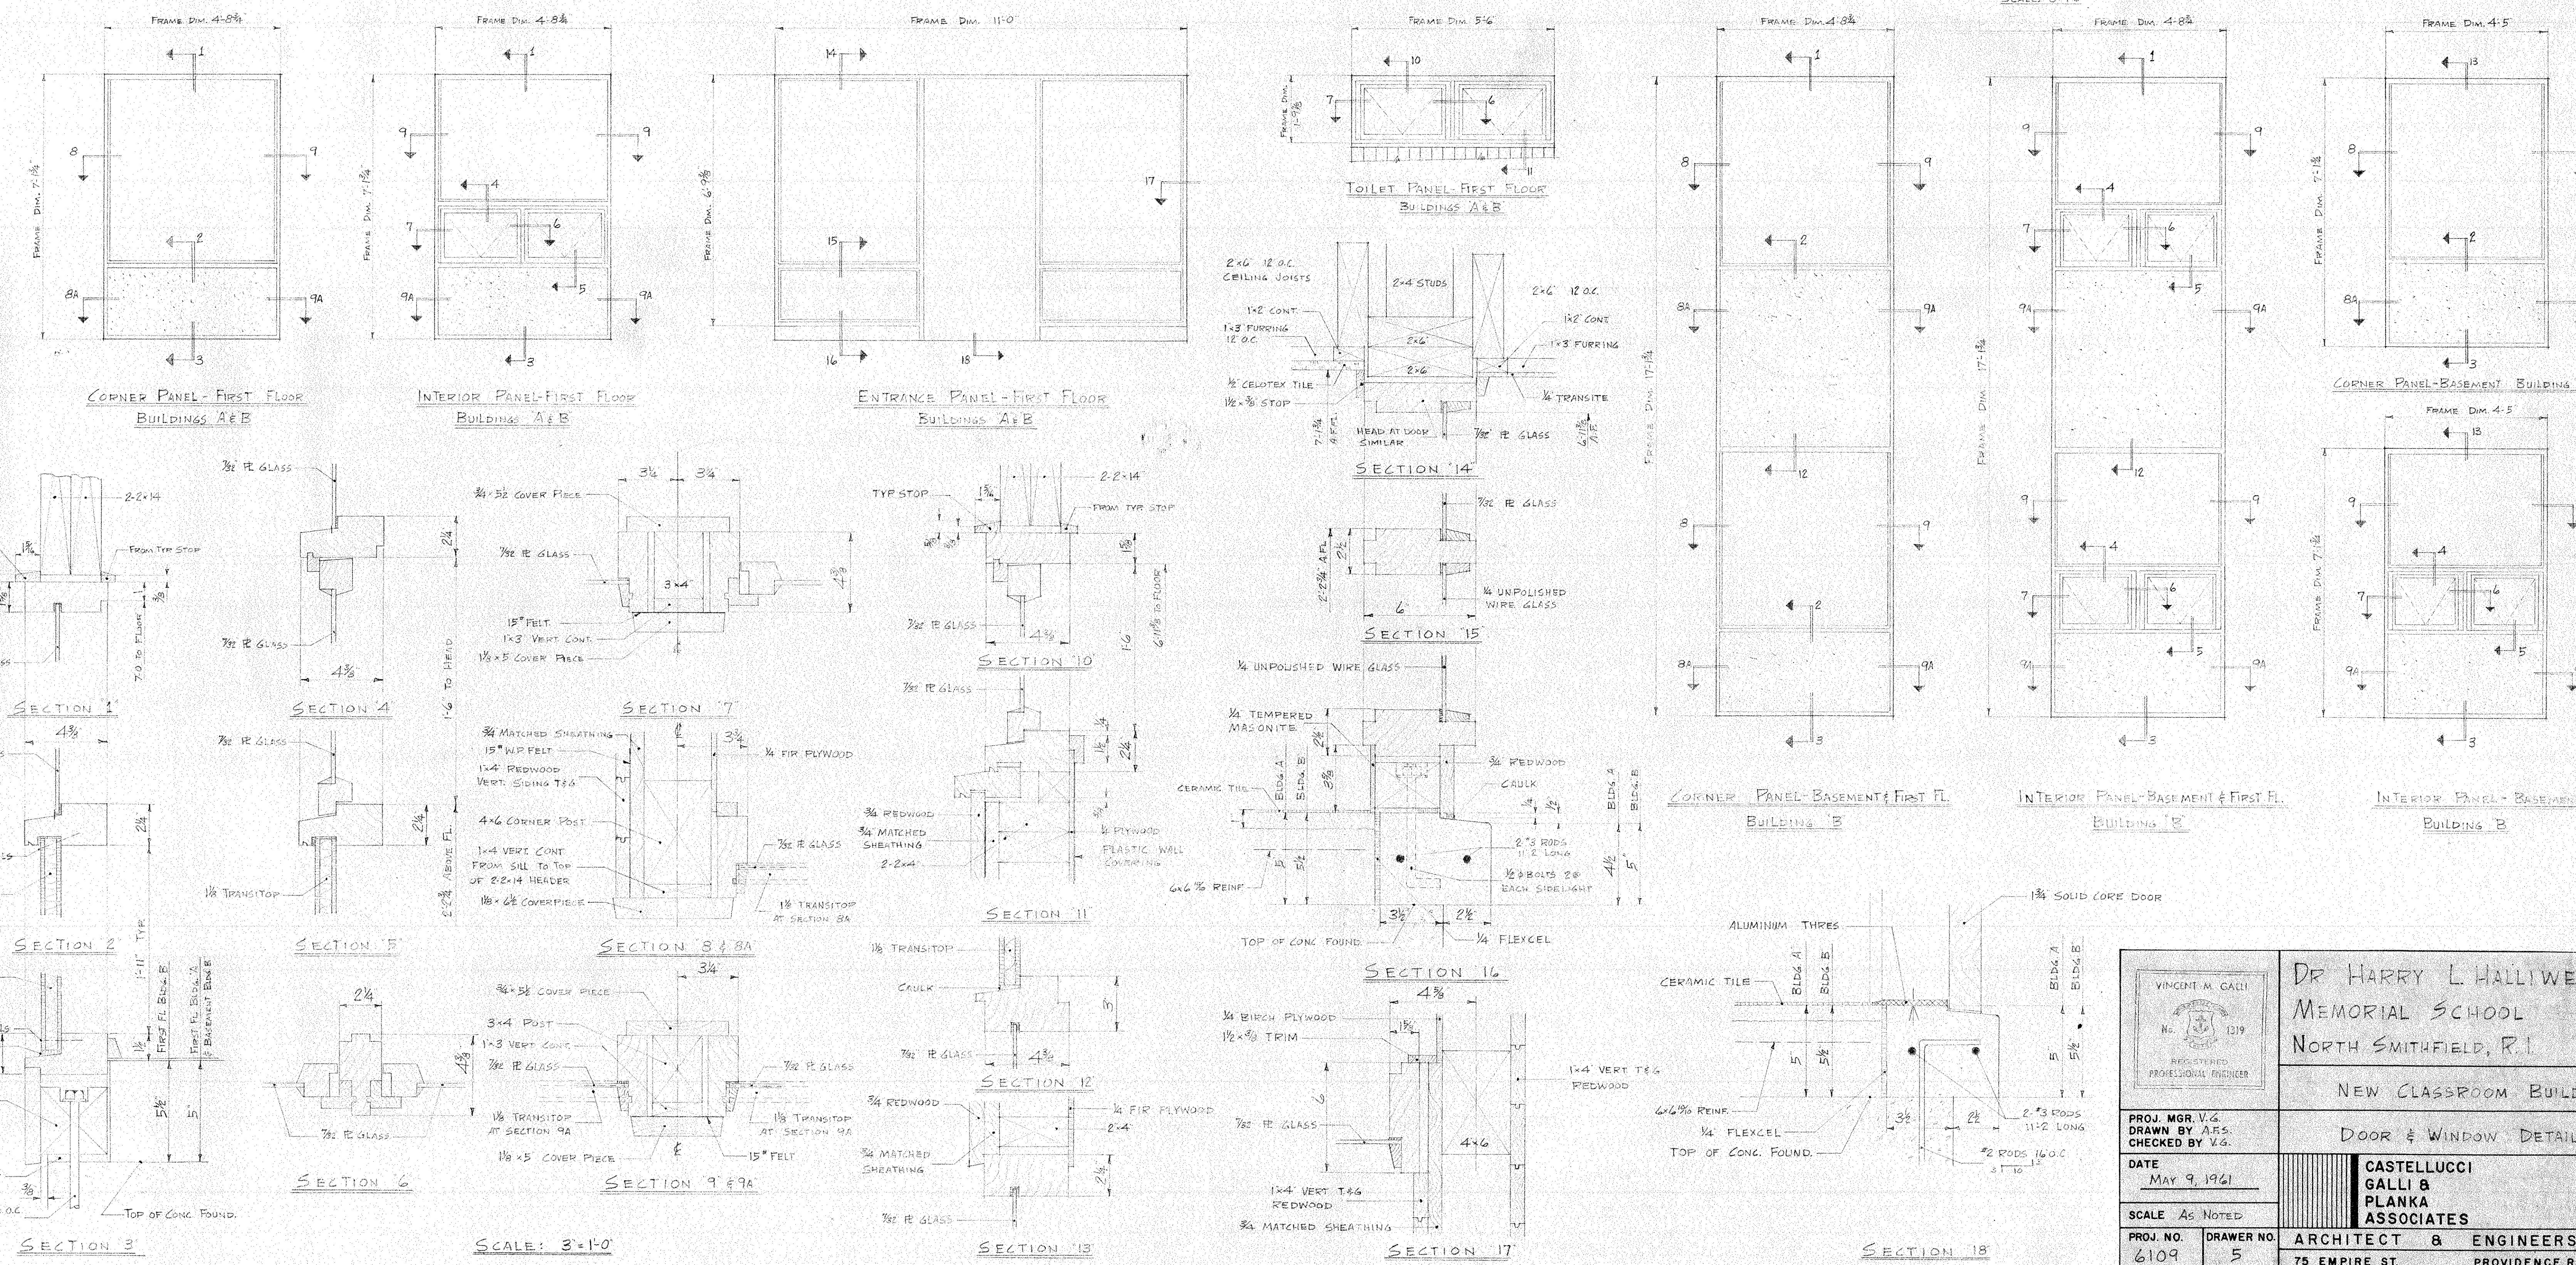

PROJ. MGR. V.G.  
DRAWN BY A.F.S.  
CHECKED BY V.G.  
DATE: May 9, 1961  
SCALE: As Noted  
PROJ. NO. 6109 DRAWER NO. 5  
SHT. NO. 9 OF 14