




1 ELEVATION
SCALE: 1/8"=1'-0"

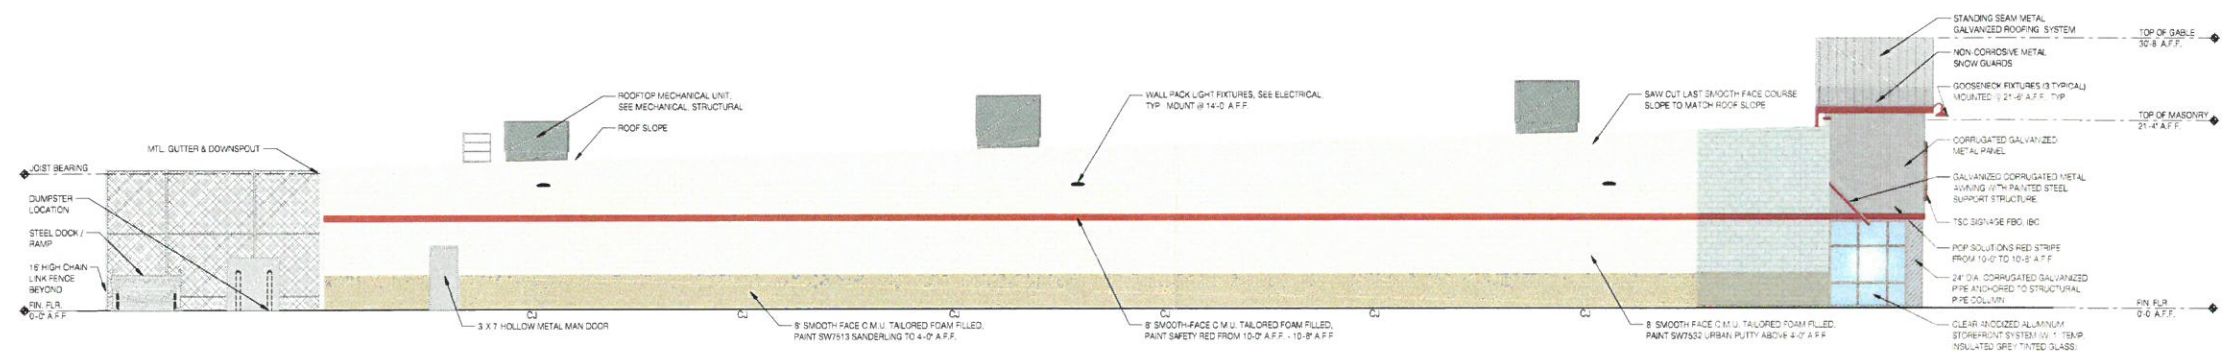

2 ELEVATION
SCALE: 1/8"=1'-0"

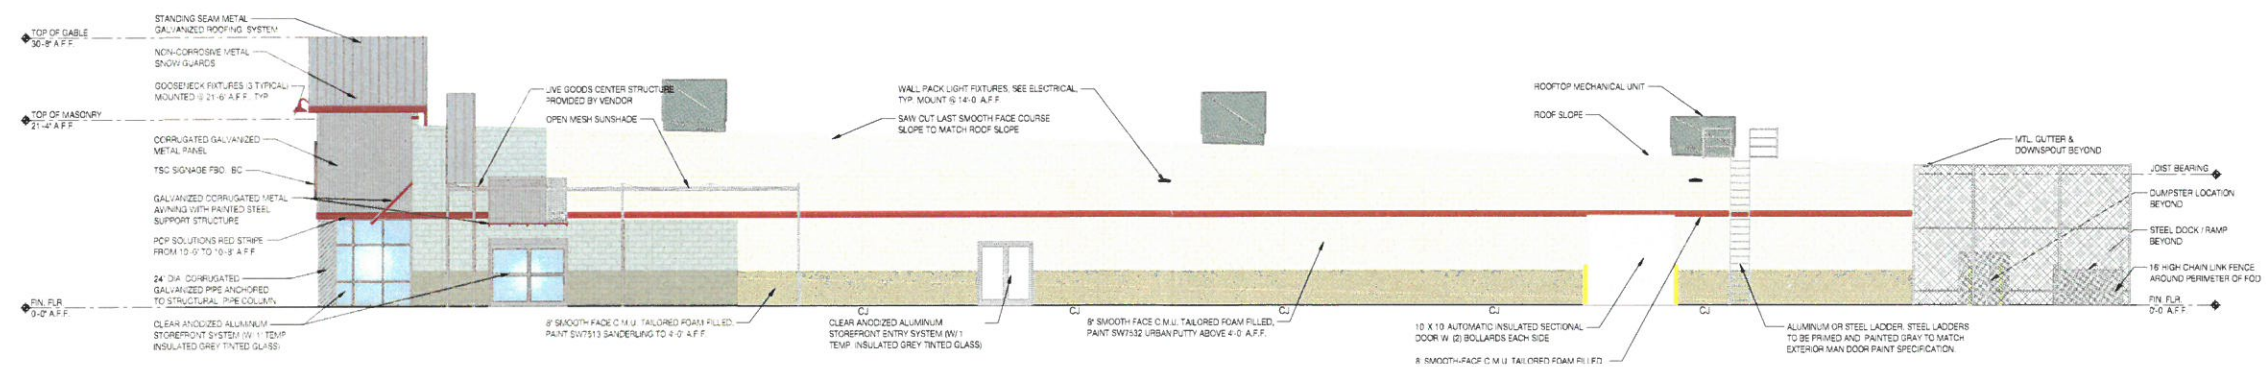

3 ELEVATION
SCALE: 1/8"=1'-0"

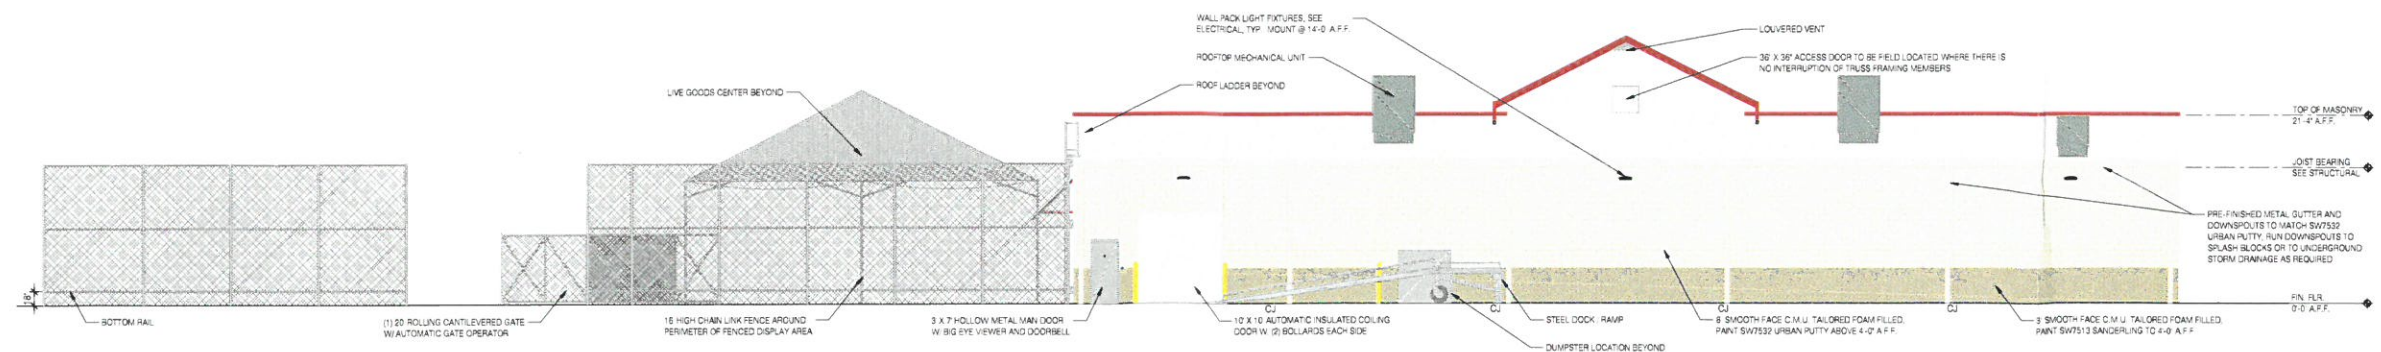

4 ELEVATION
SCALE: 1/8"=1'-0"