


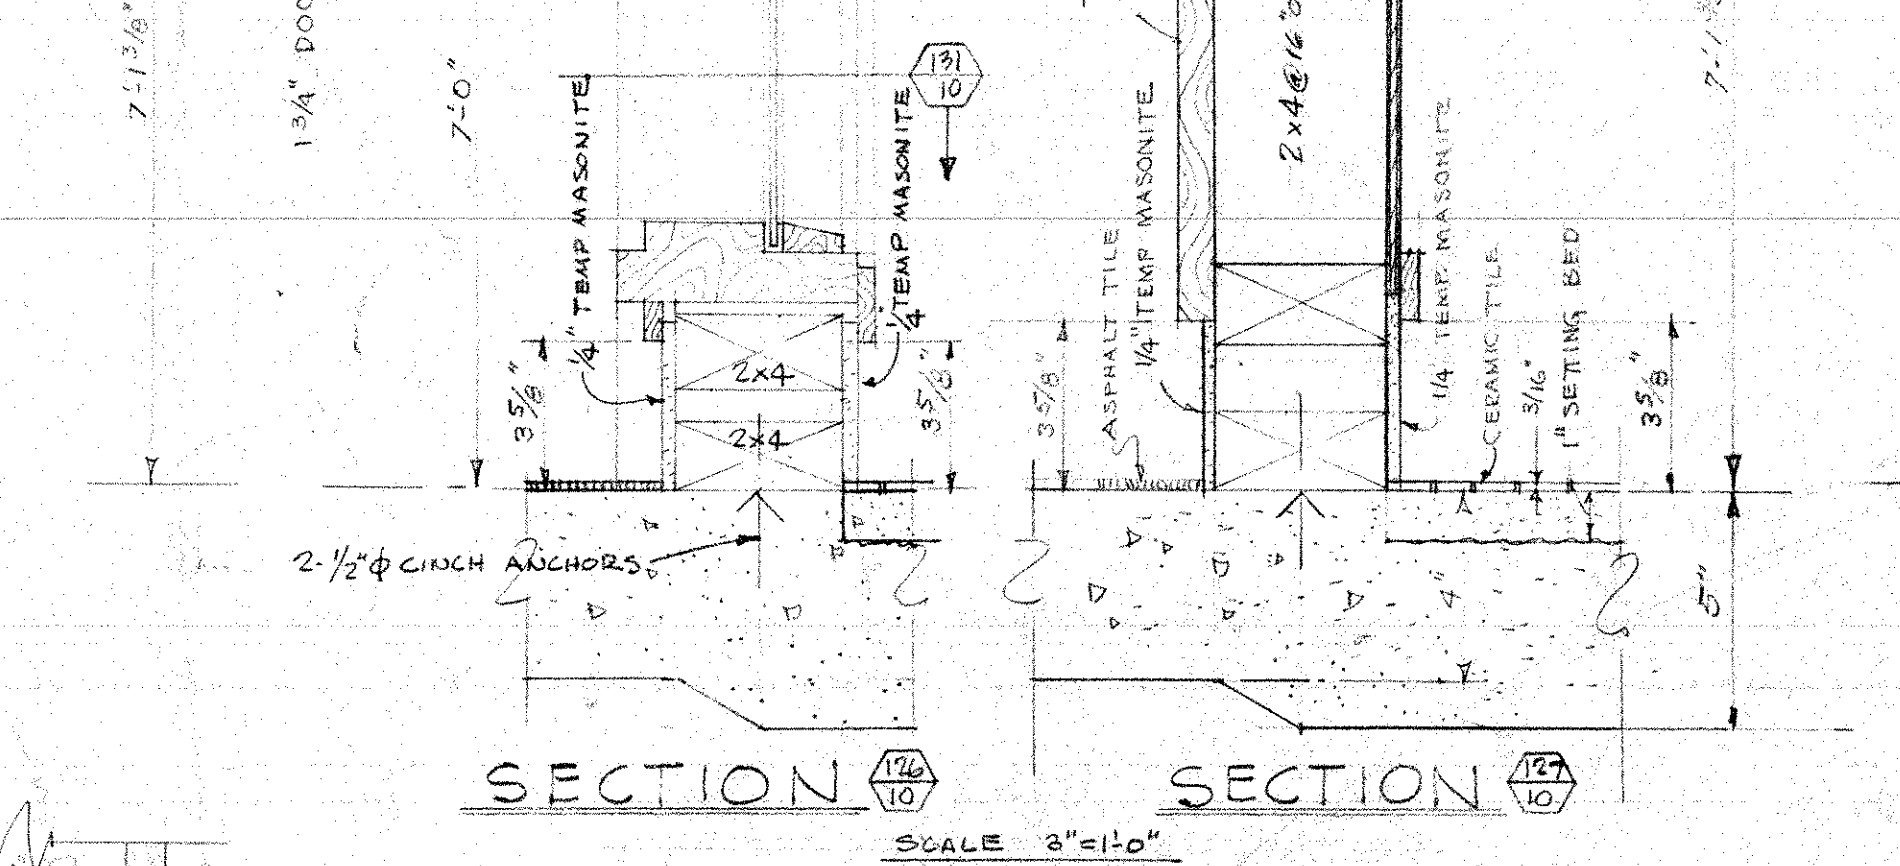
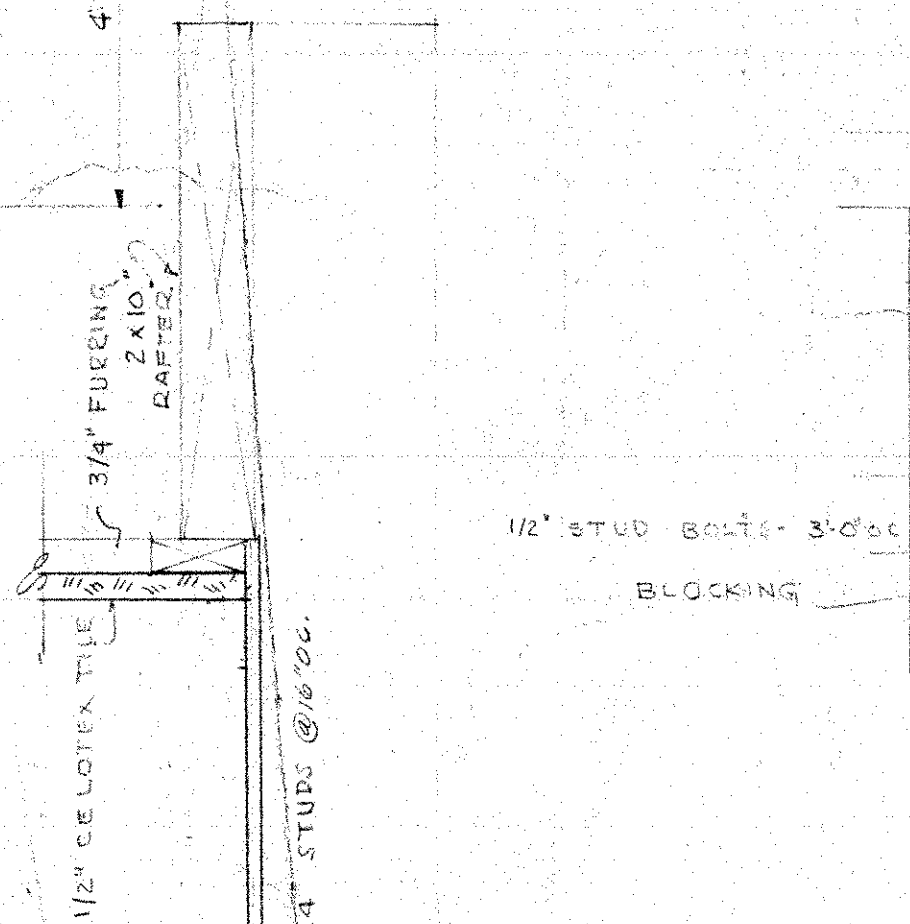
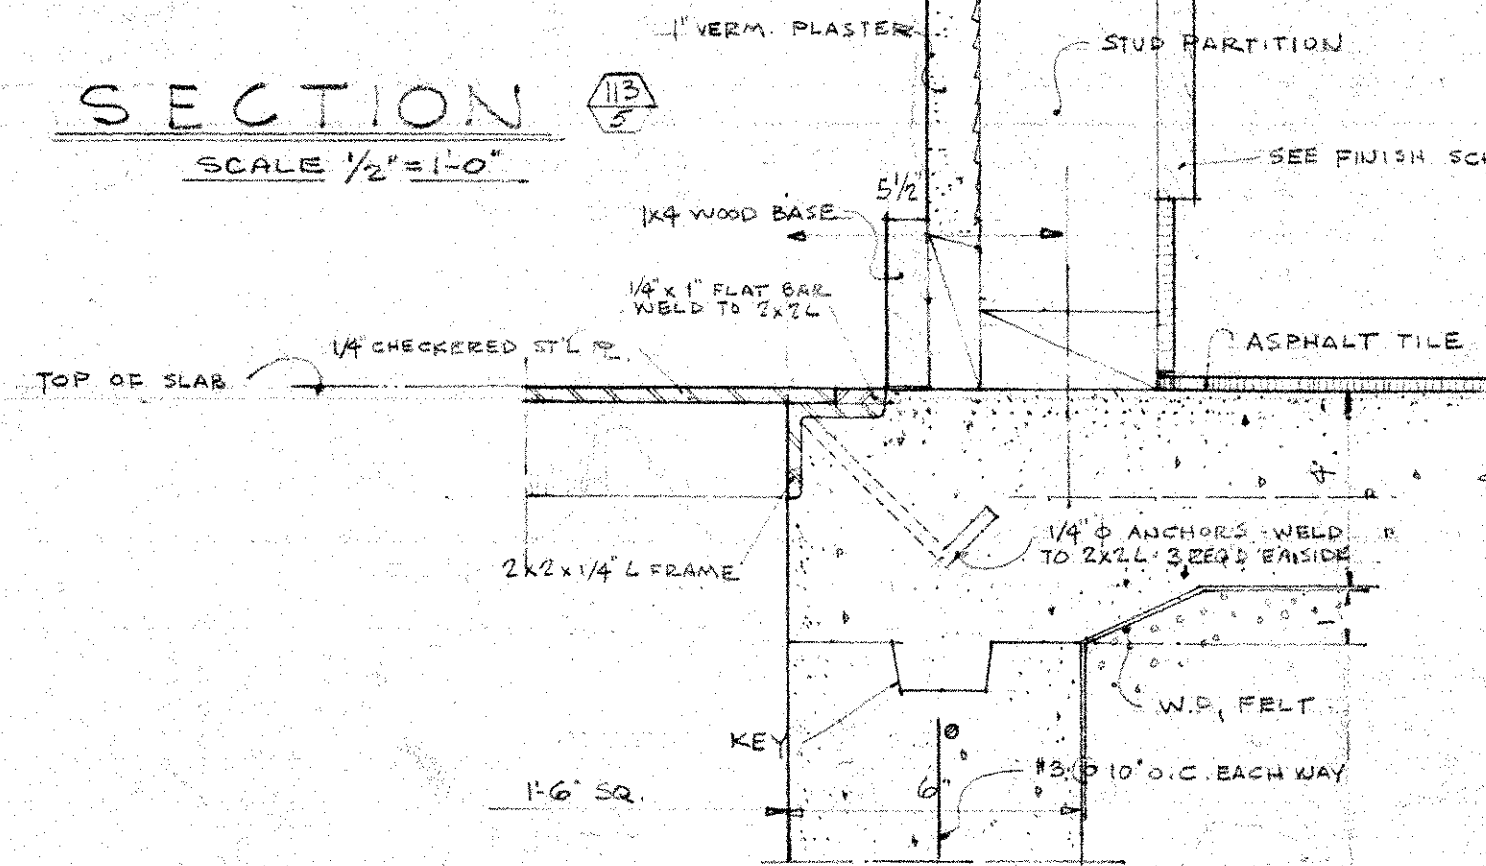
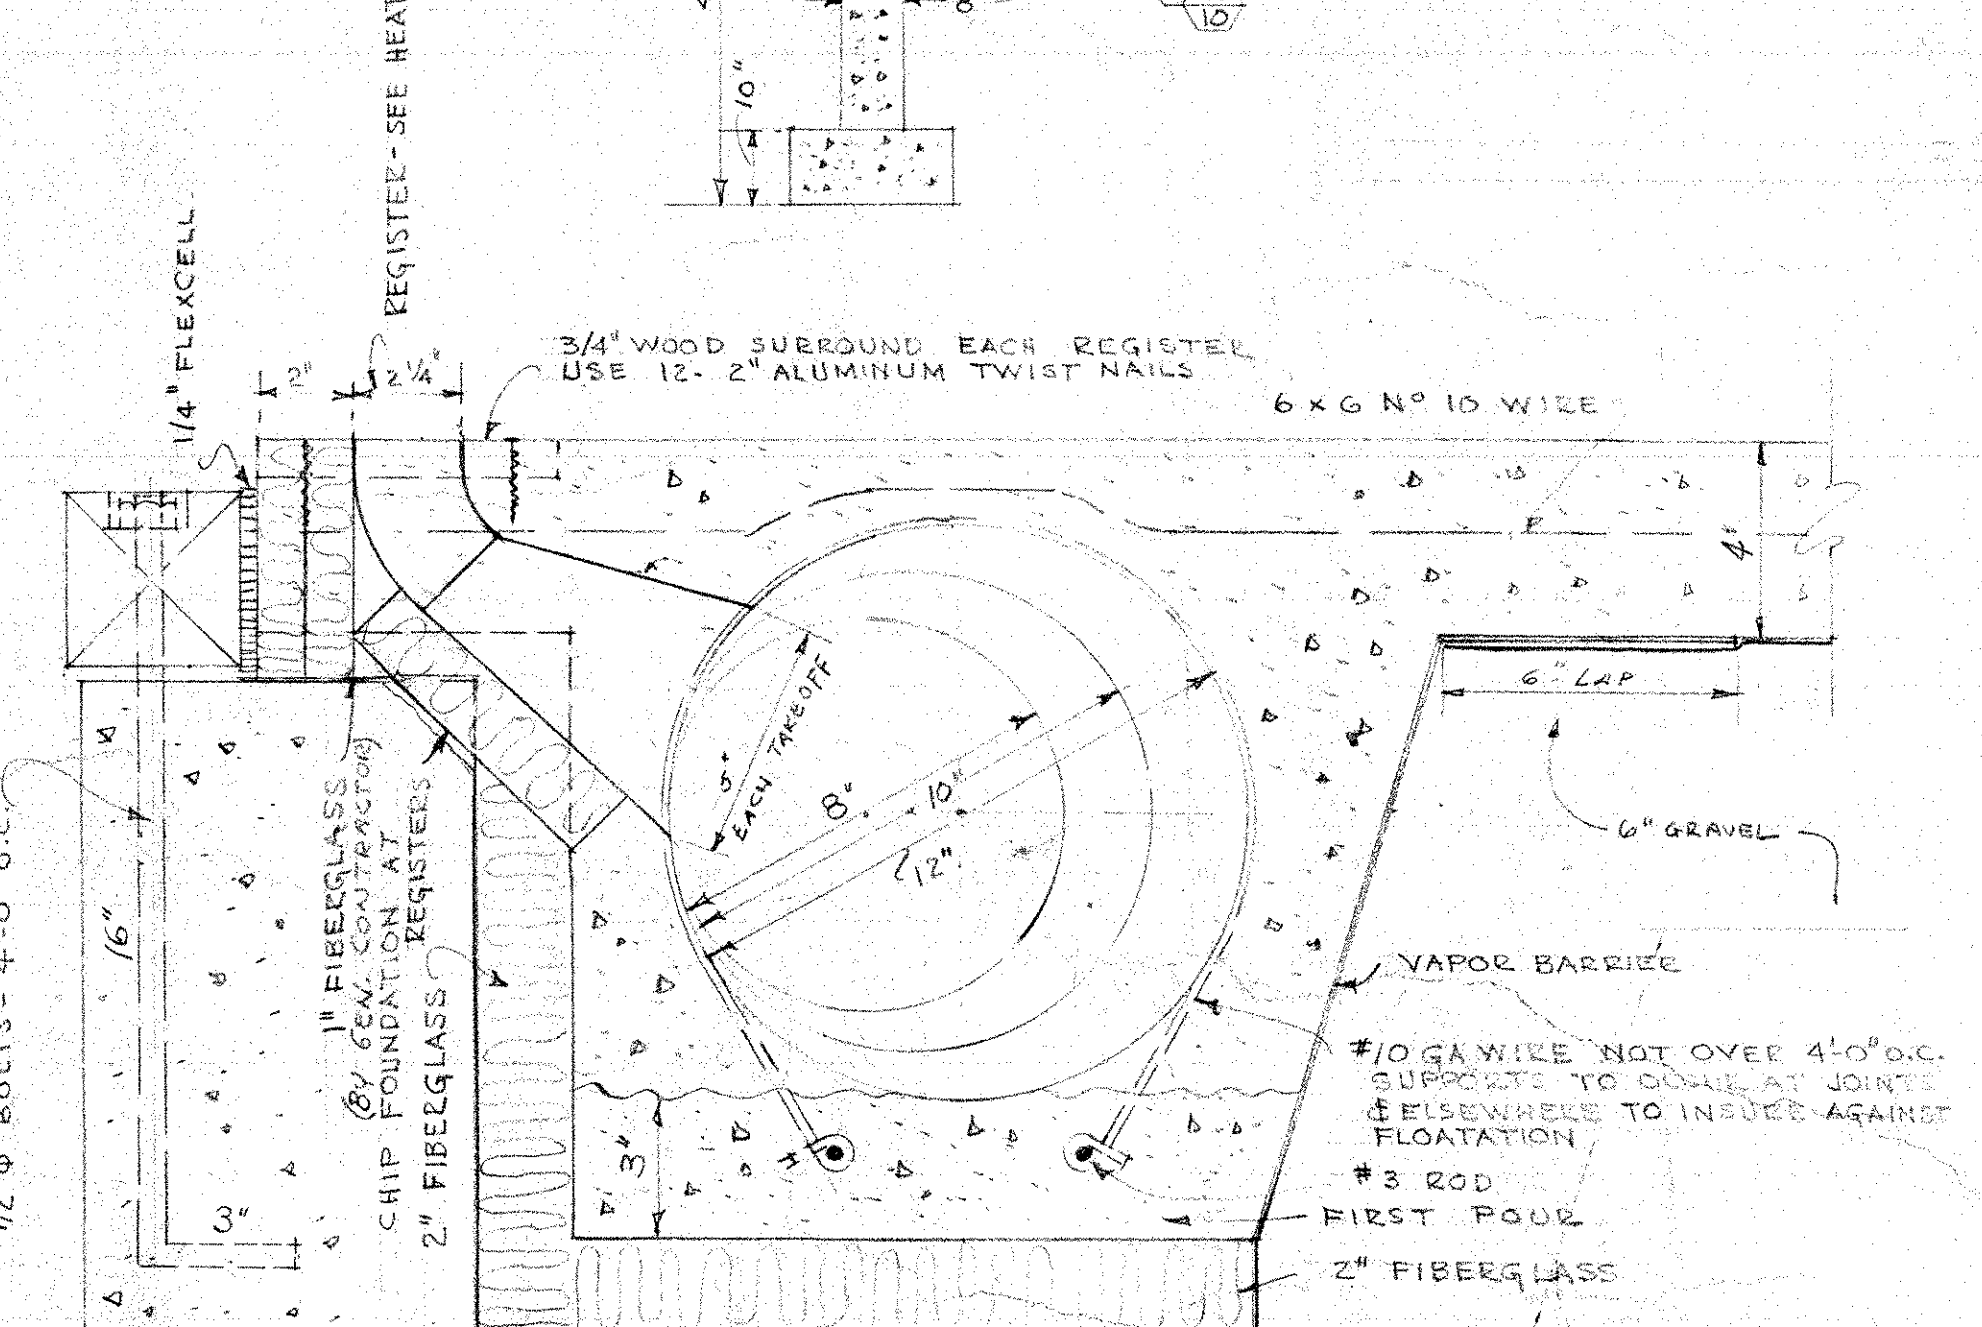
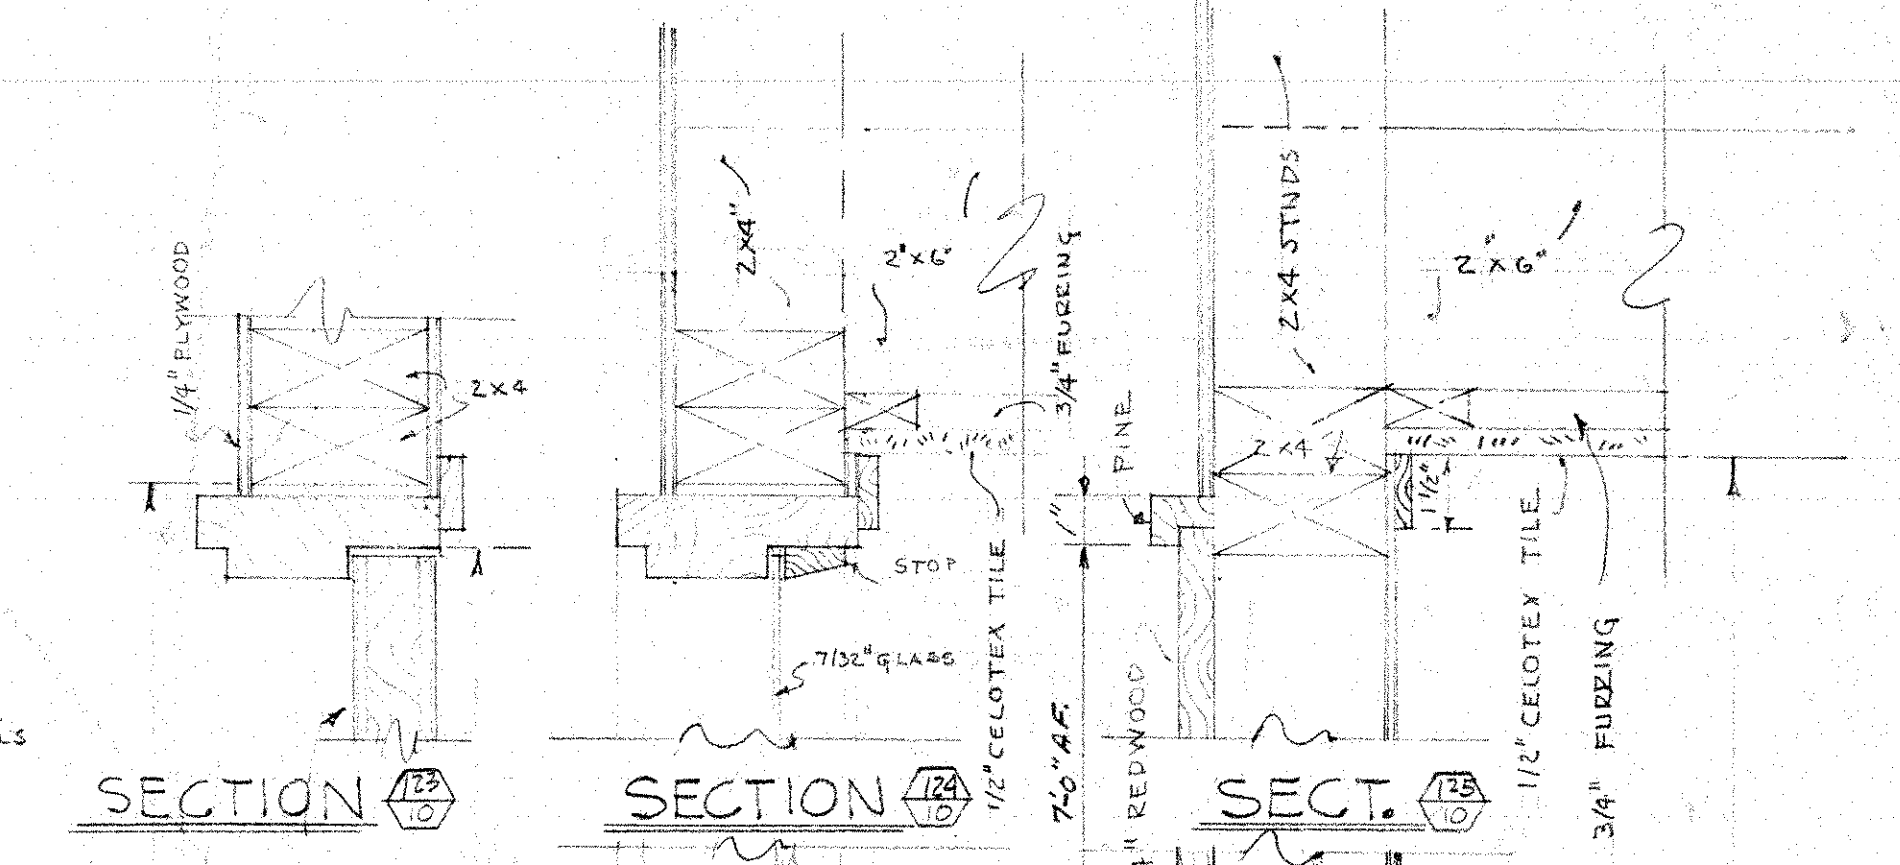
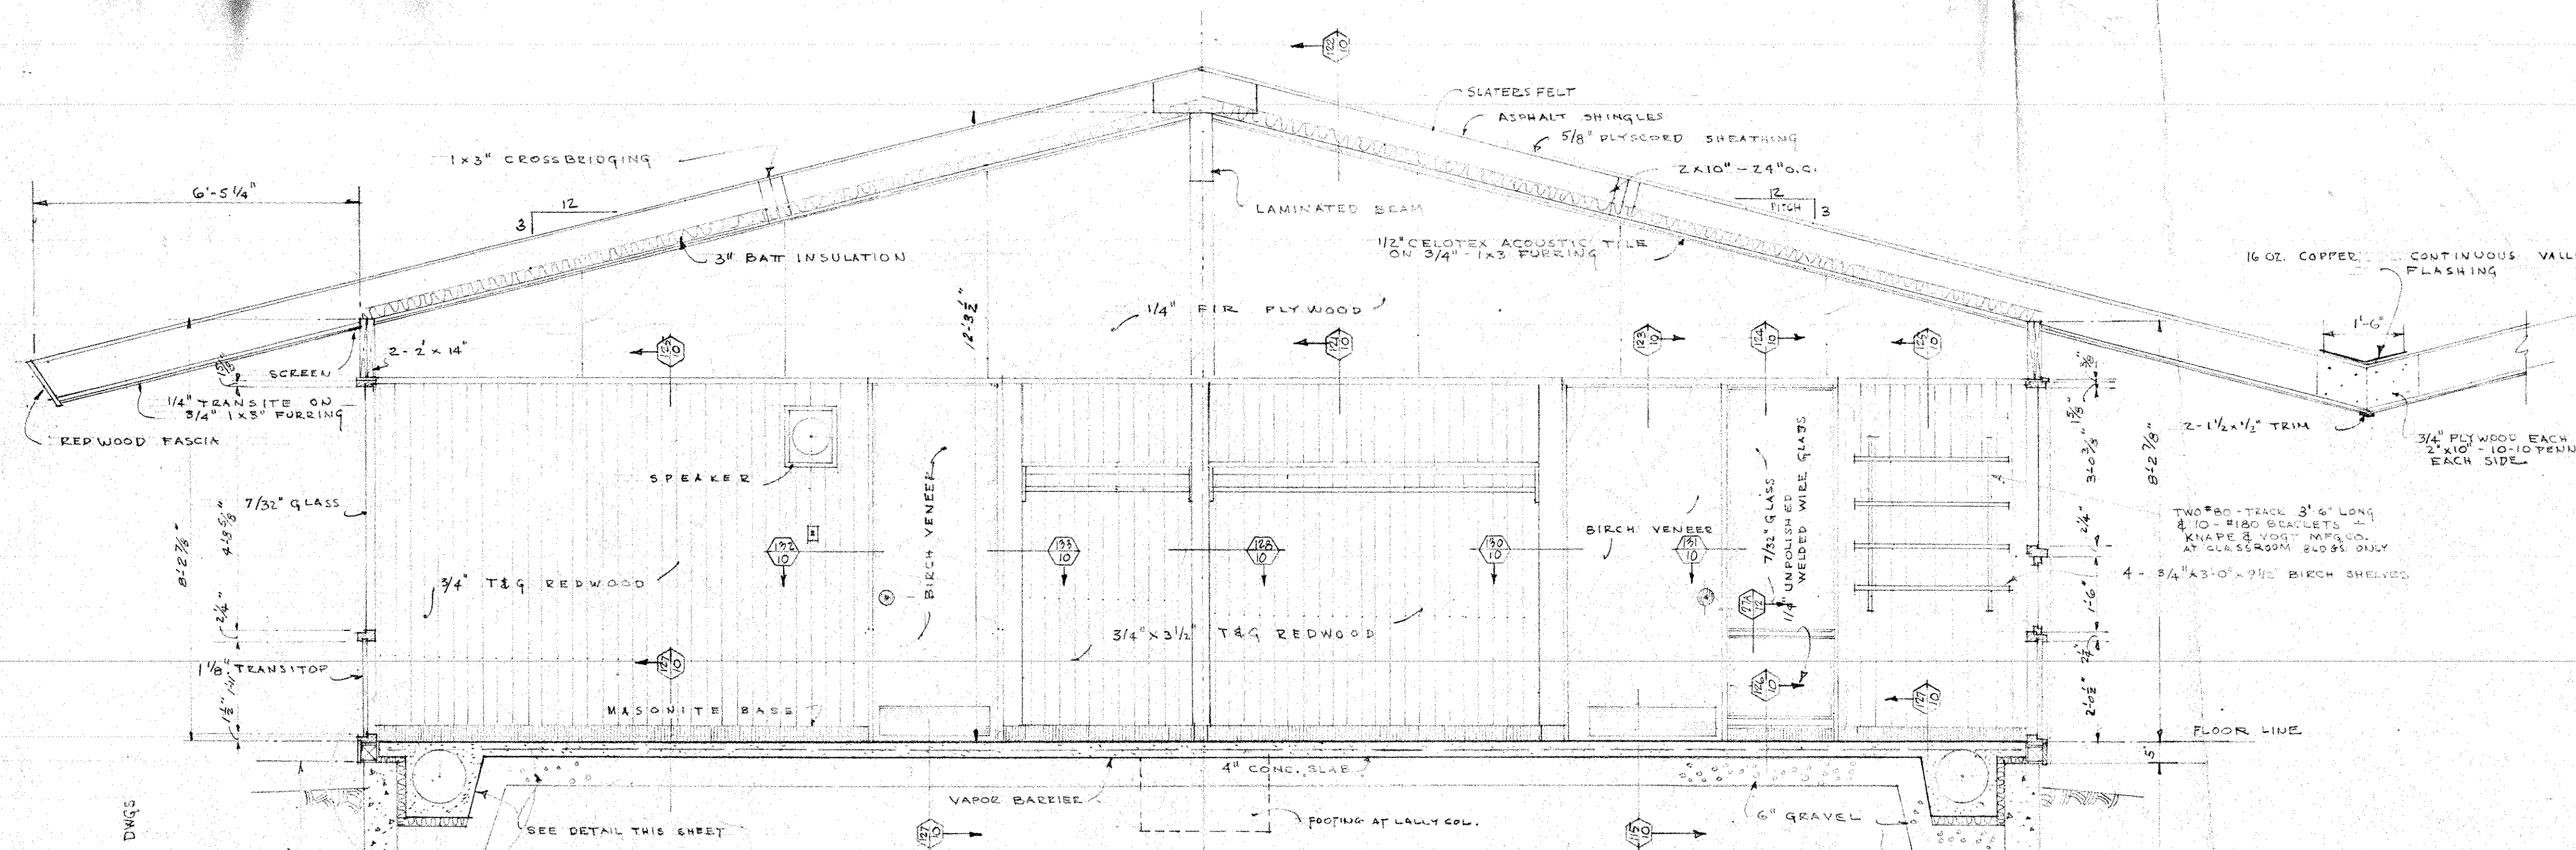
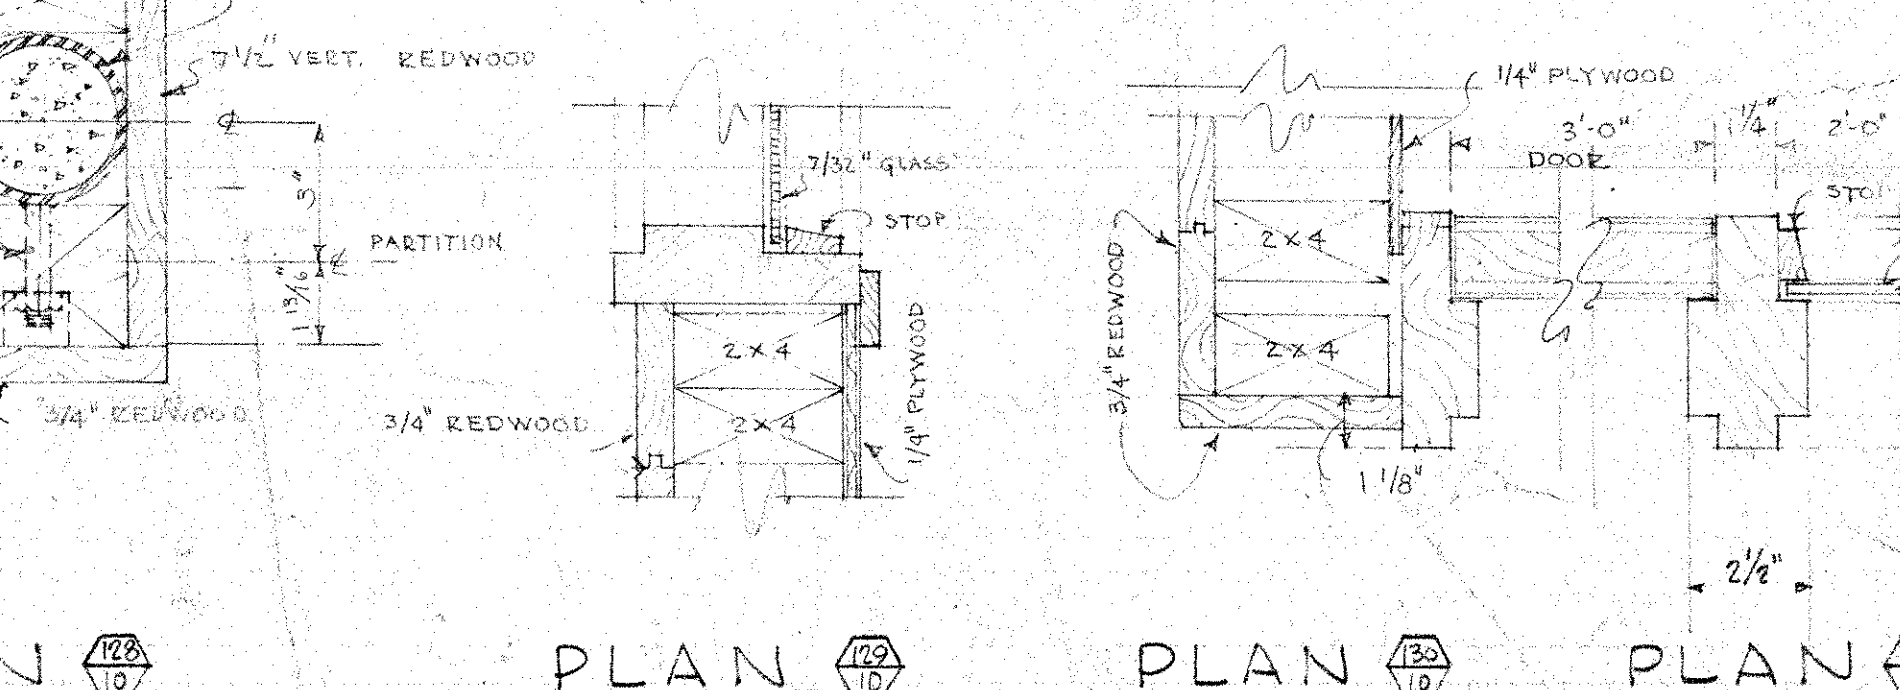
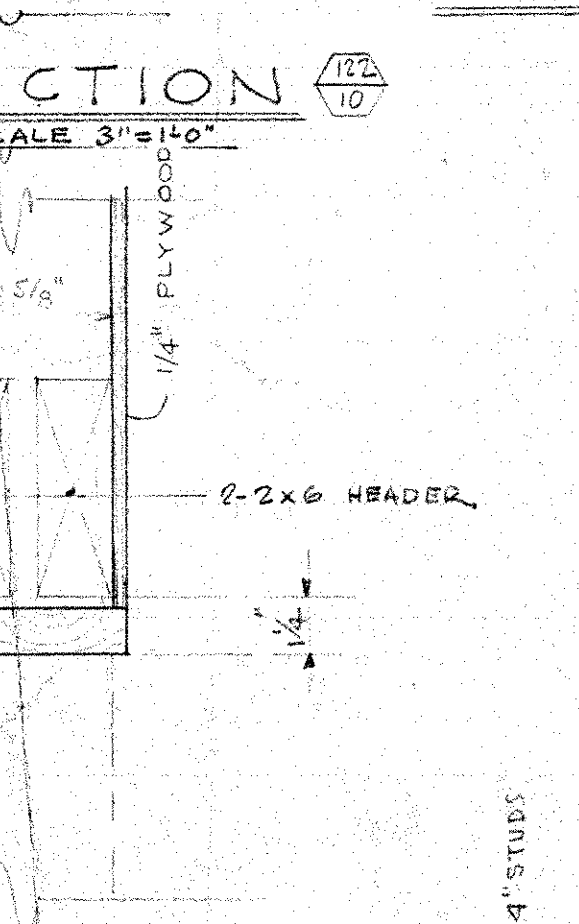


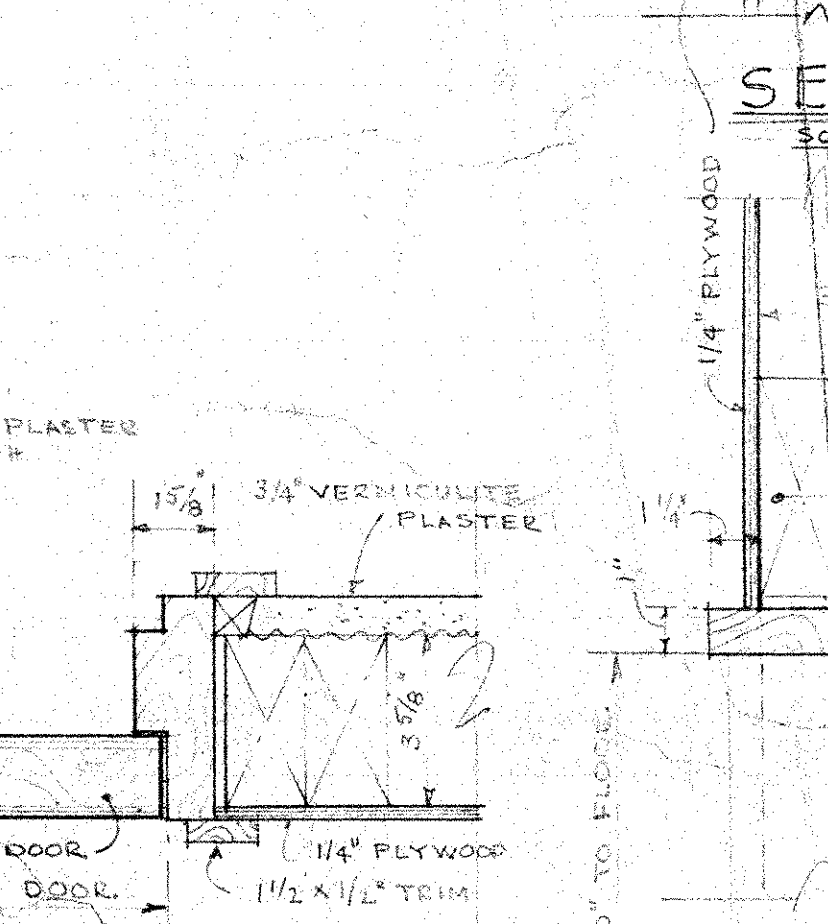

PROCEDURE
 SCOOP OUT TRENCH
 LAY IN 6\"/>

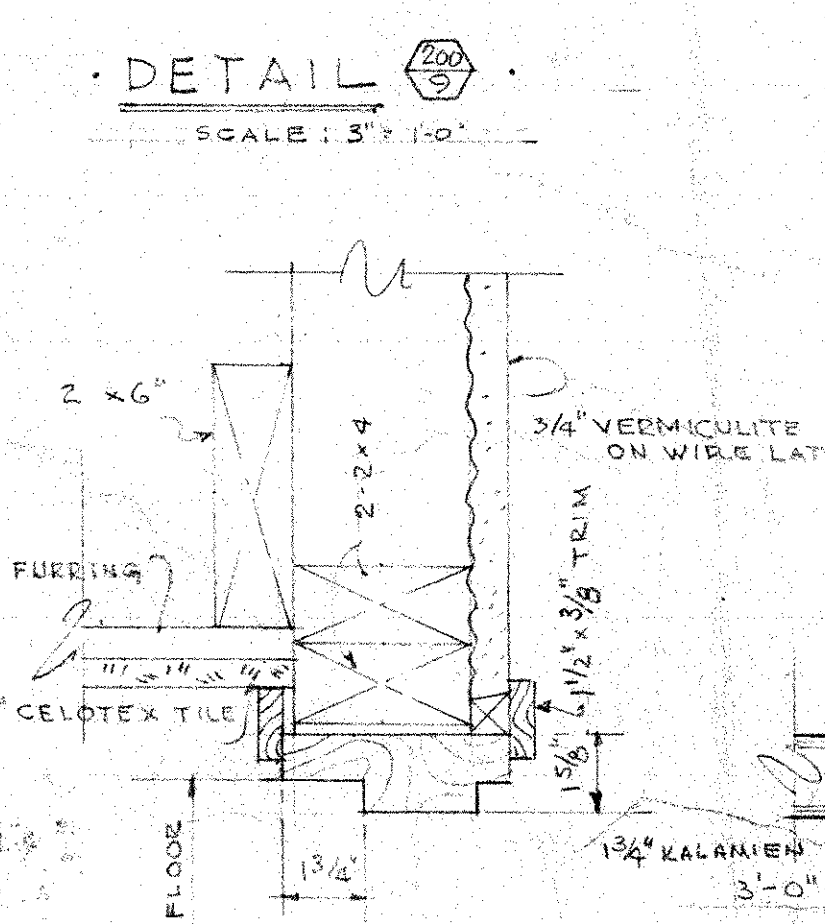


DETAIL 14
 SCALE 3\"/>

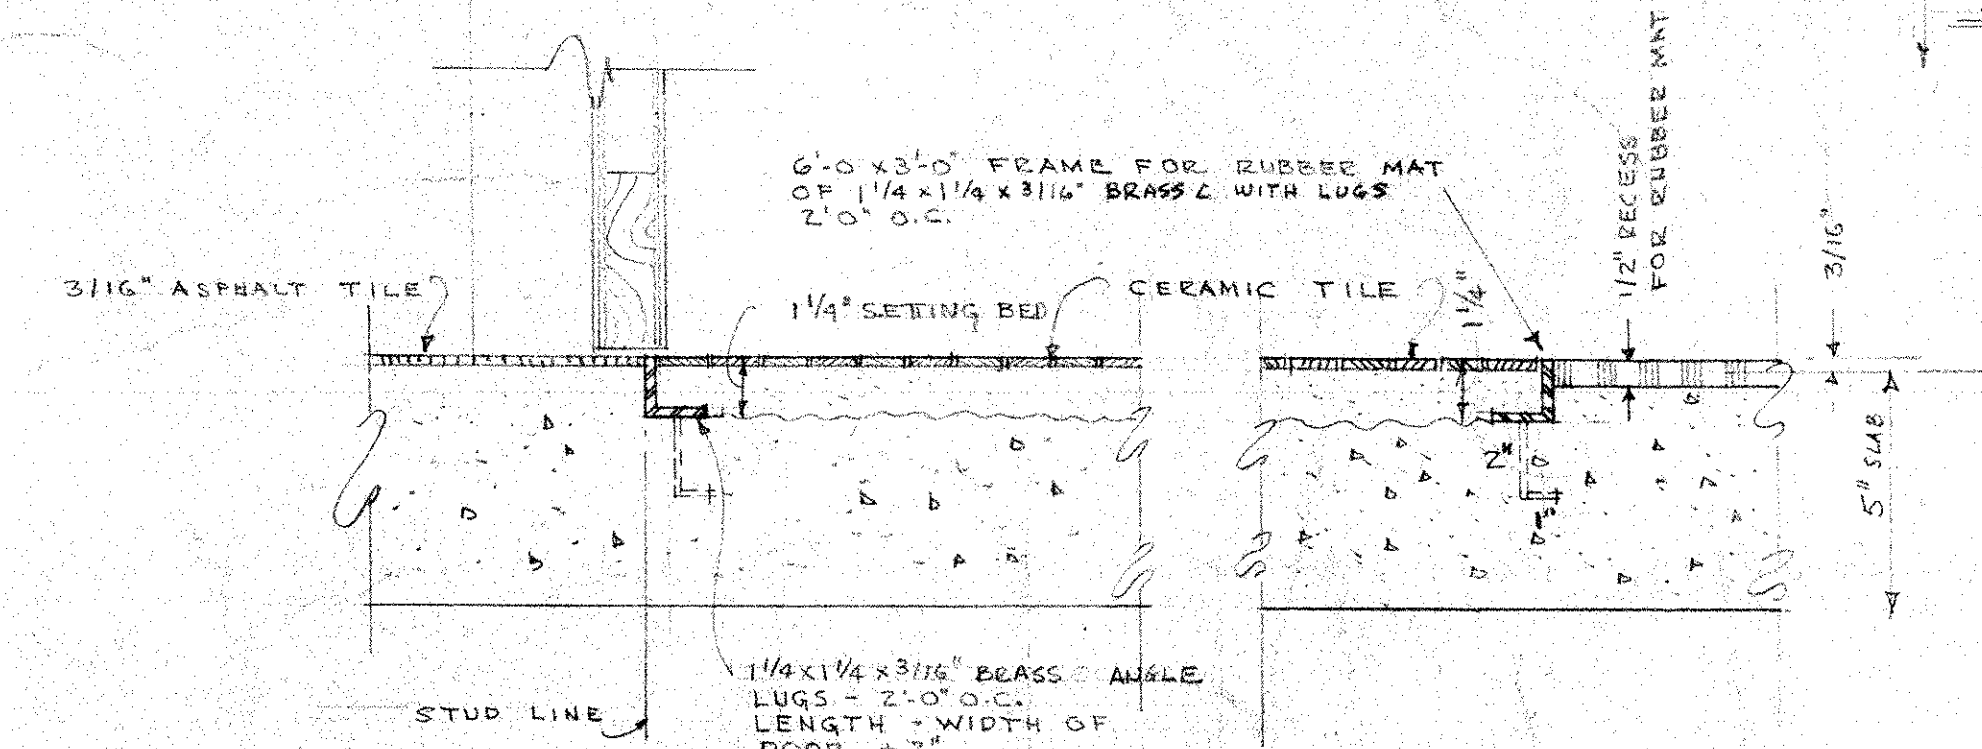

SECTION 19
 SCALE 3\"/>

PLAN 22
 SCALE 3\"/>

SECTION 20
 SCALE 3\"/>

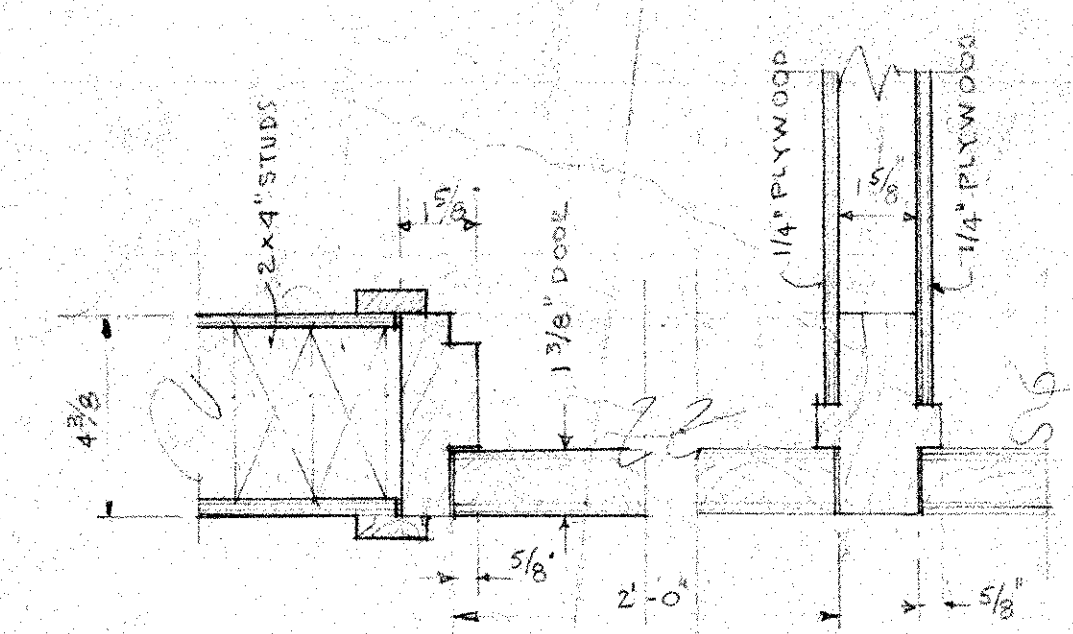

PLAN 23
 SCALE 3\"/>

PLAN 24
 SCALE 3\"/>

SECTION 21
 SCALE 3\"/>

CULL ROBINSON AND GREEN
 ARCHITECTS AND ENGINEERS
 385 BENEFIT STREET PROVIDENCE 3 RHODE ISLAND
 BASIL W. GILBERT, C.E. GASPEE 1-4947

ELEMENTARY-JUNIOR HIGH SCHOOL
 FOR
THE TOWN OF NORTH SMITHFIELD
 RHODE ISLAND

DATE APR 11 1955	DRAWN BY K.D.R.	CHECKED BY K.D.R.	JOB NO. 1045
---------------------	--------------------	----------------------	-----------------

TYPICAL UNIT-SECTIONS & DET.