



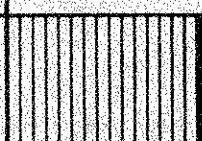
SECTION 6-6

SCALE: 1/2" = 1'-0"

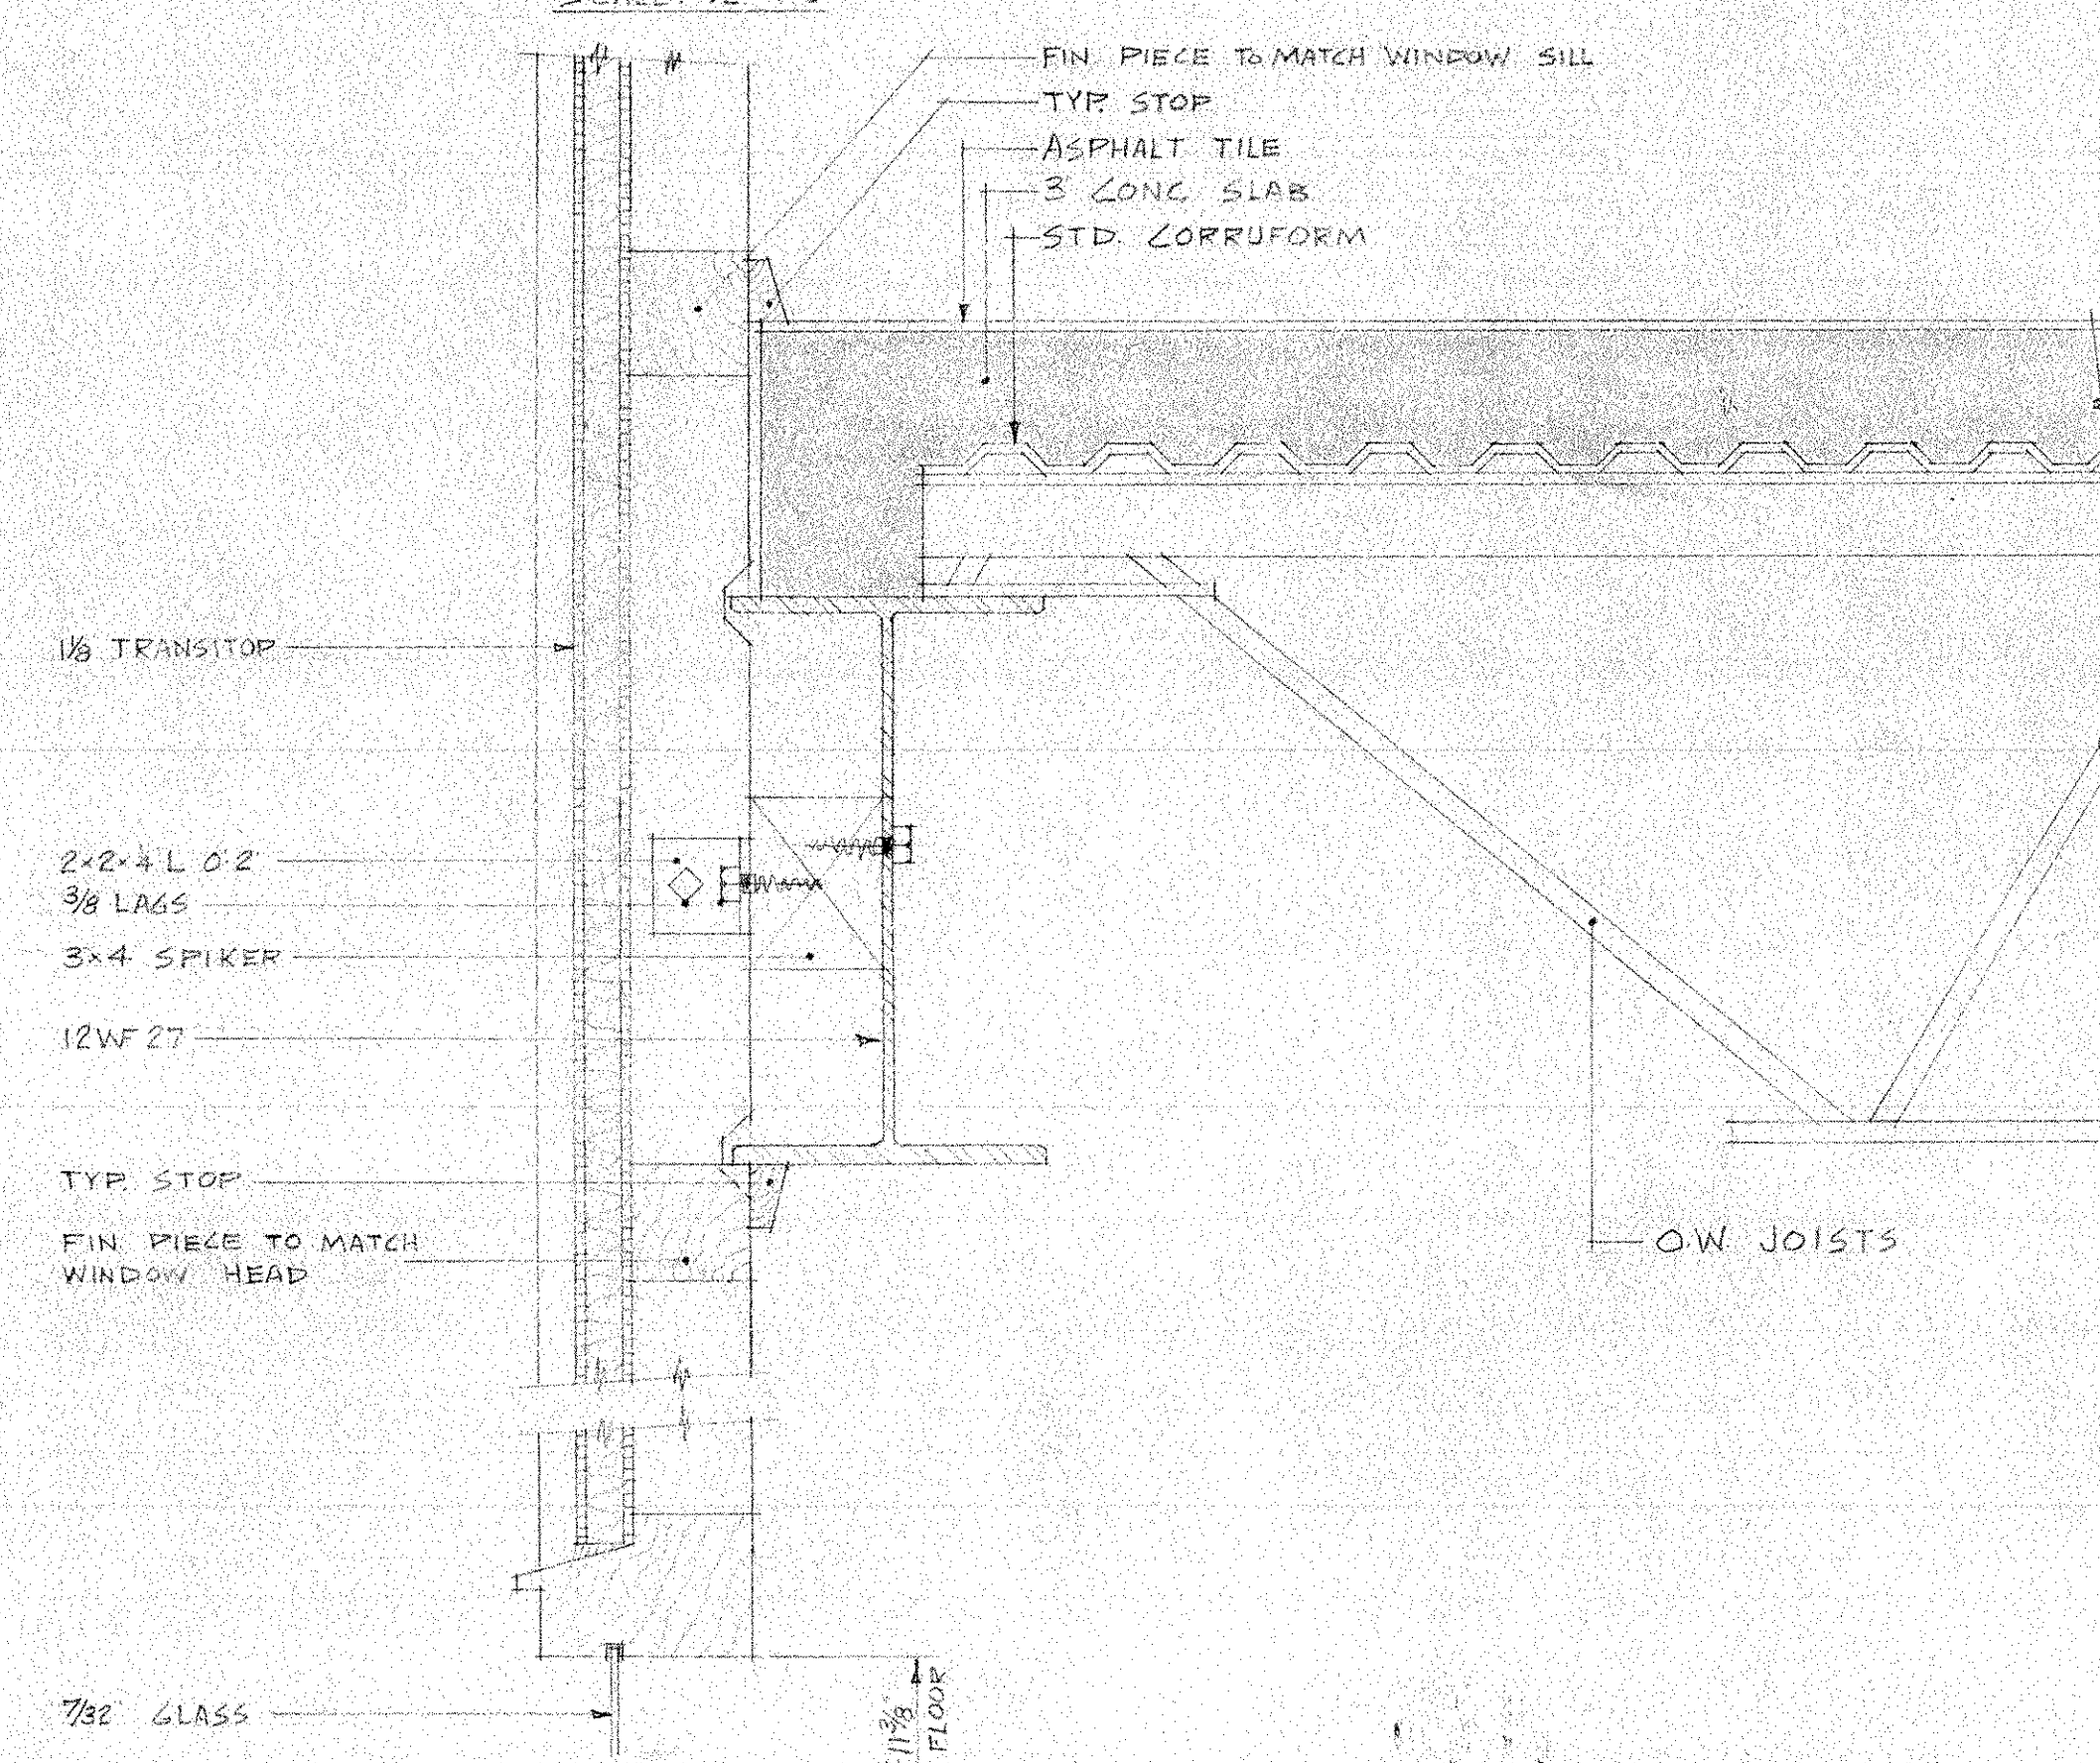

SECTION 8-8

SCALE: 3"=1'-0"

	<p>DR. HARRY L. HALLIWELL MEMORIAL SCHOOL NORTH SMITHFIELD, RI.</p>		
	<p>NEW CLASSROOM BUILDINGS</p>		
<p>PROJ. MGR. V.G. DRAWN BY A.F.S. CHECKED BY V.G.</p>	<p>SECTIONS & DETAILS - BUILDING B</p>		<p>SHT. NO.</p>
<p>DATE May 9 1961</p>		<p>CASTELLUCCI GALLI & PLANKA ASSOCIATES</p>	<p>8</p>
<p>SCALE AS NOTED.</p>	<p>ARCHITECT & ENGINEERS</p>		
<p>PROJ. NO. 6109</p>	<p>DRAWER NO. 5</p>	<p>75 EMPIRE ST.</p>	<p>PROVIDENCE, RI. SHT. 3 OF 14</p>