


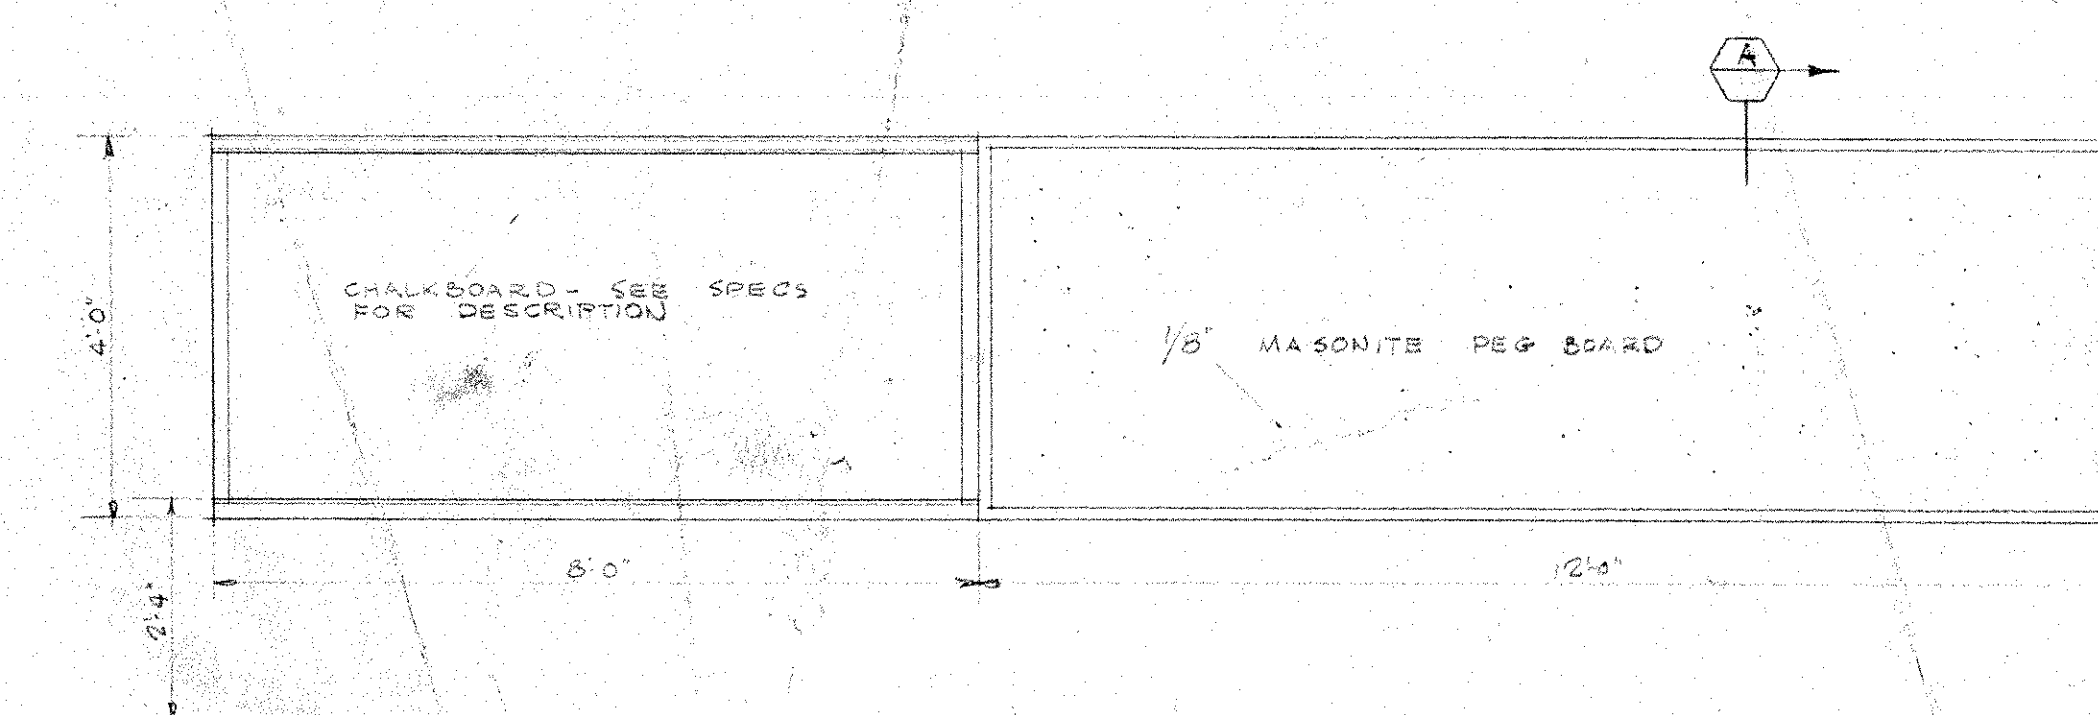


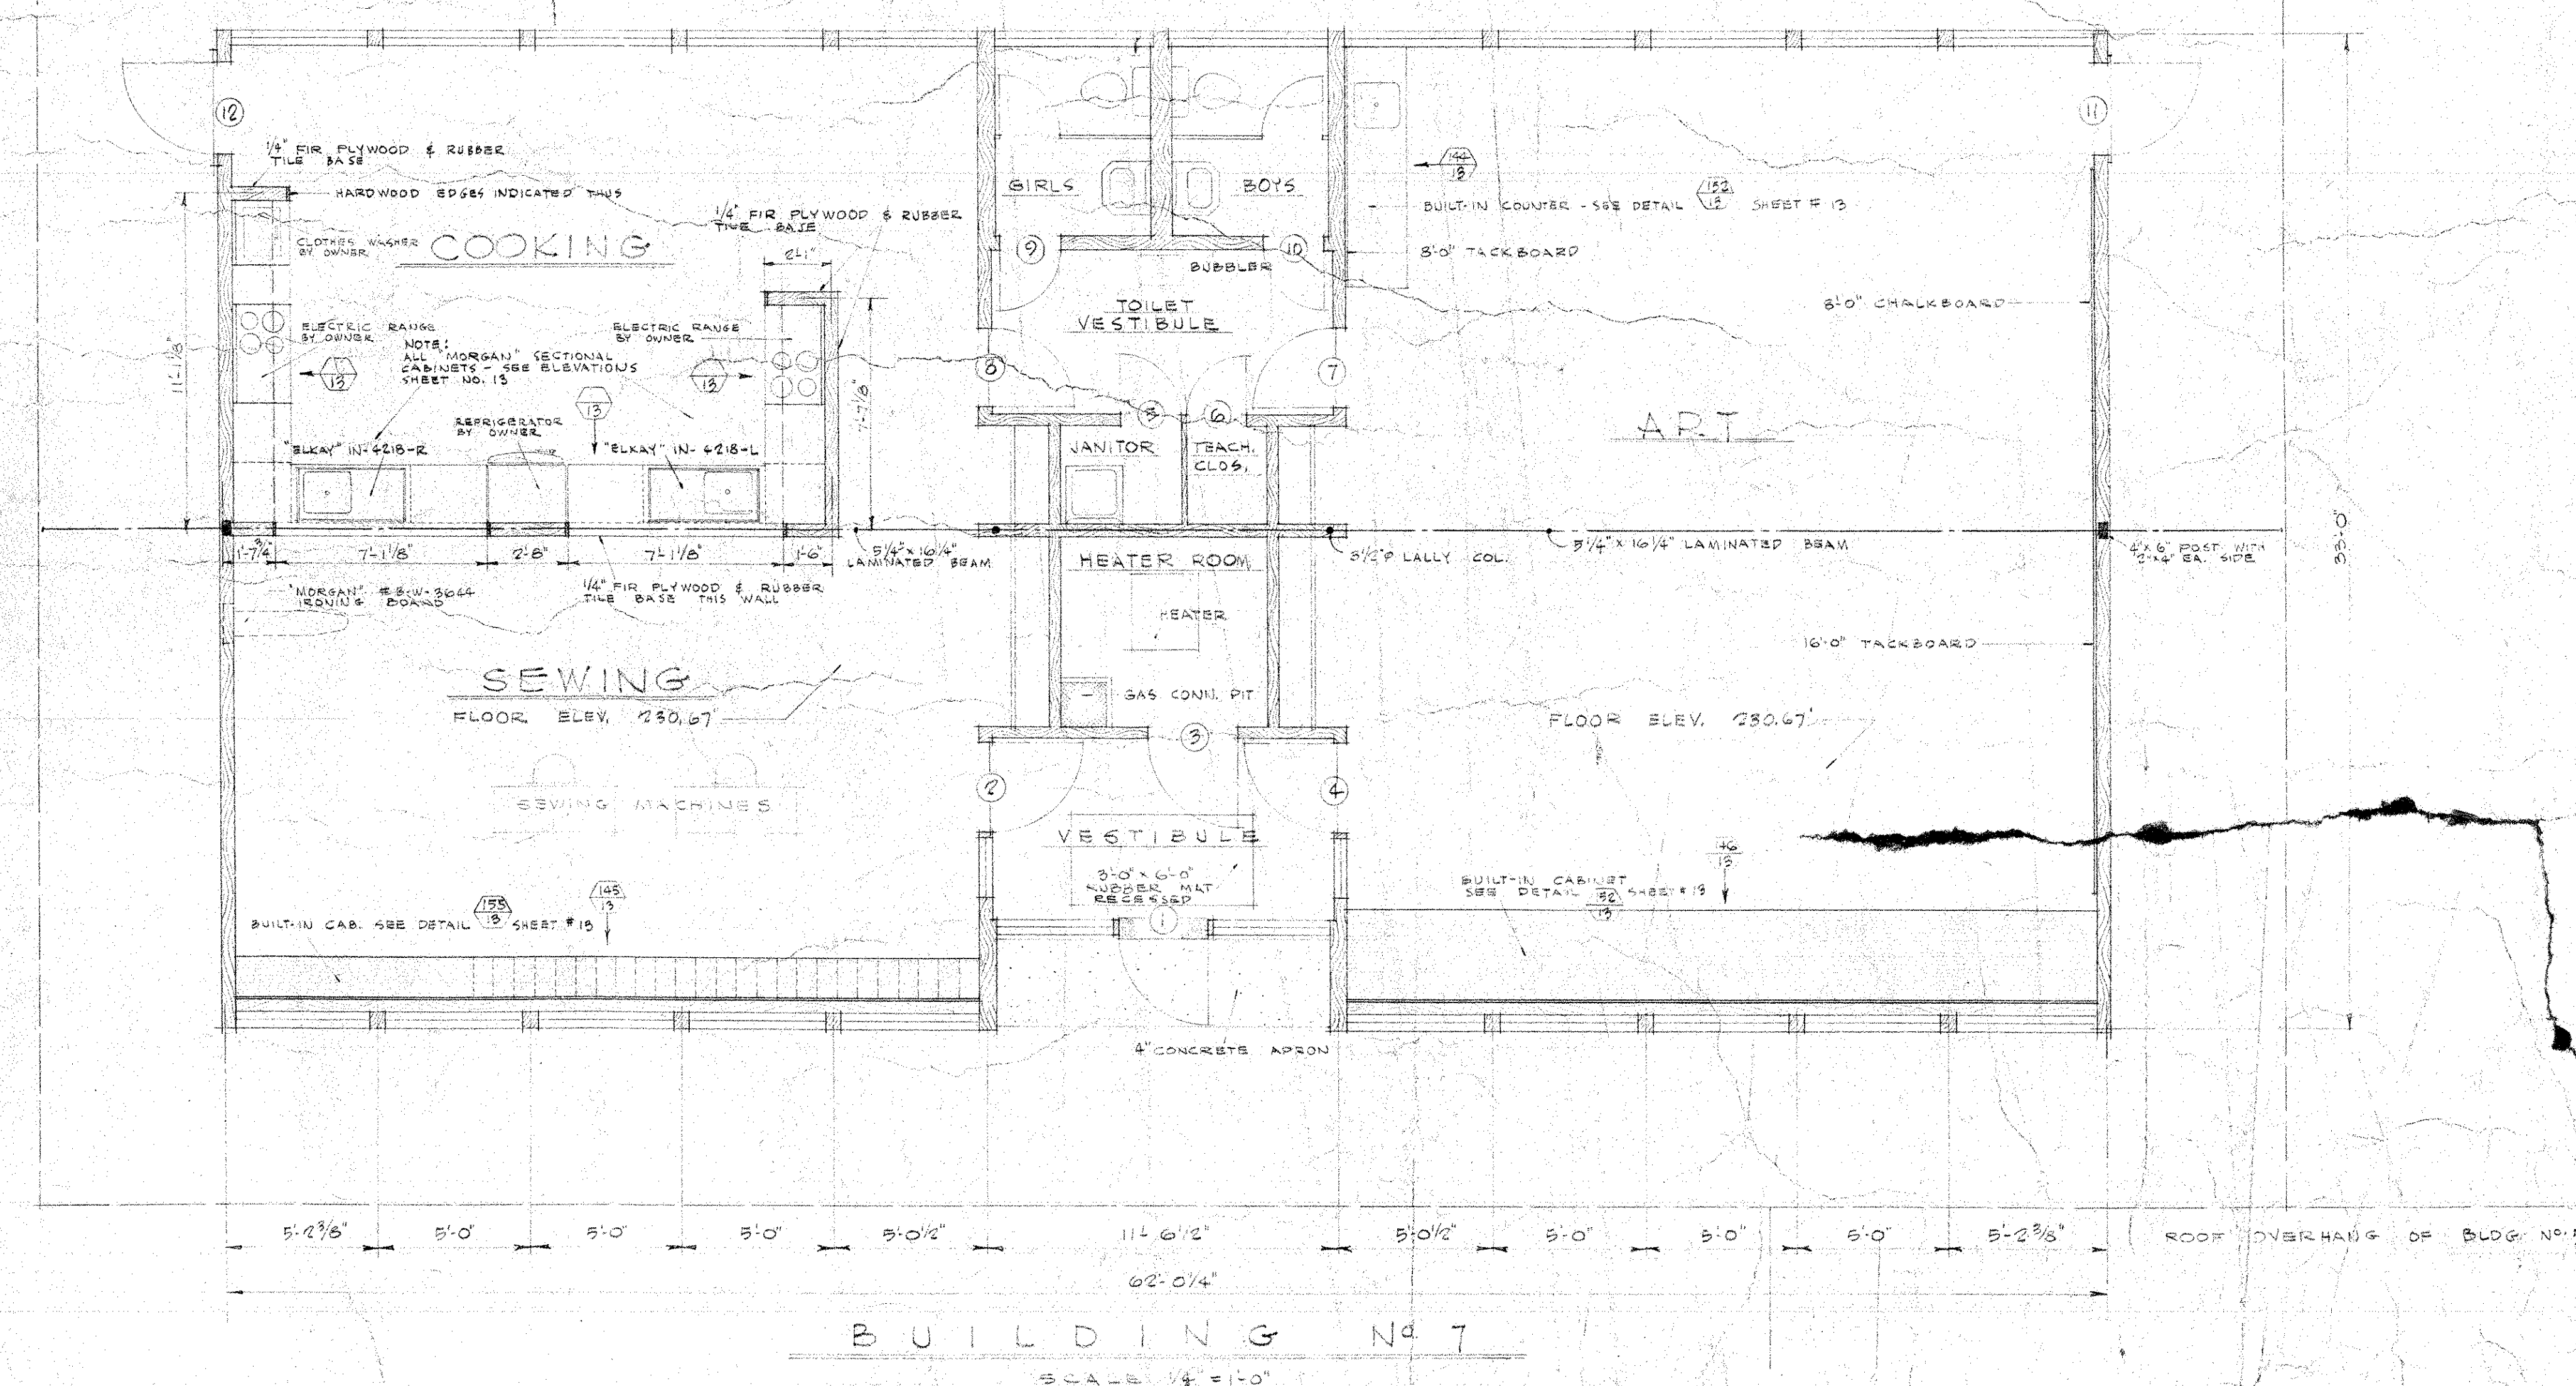

ELEVATION "A" IN SHOP
SCALE 1/2"=1'-0"

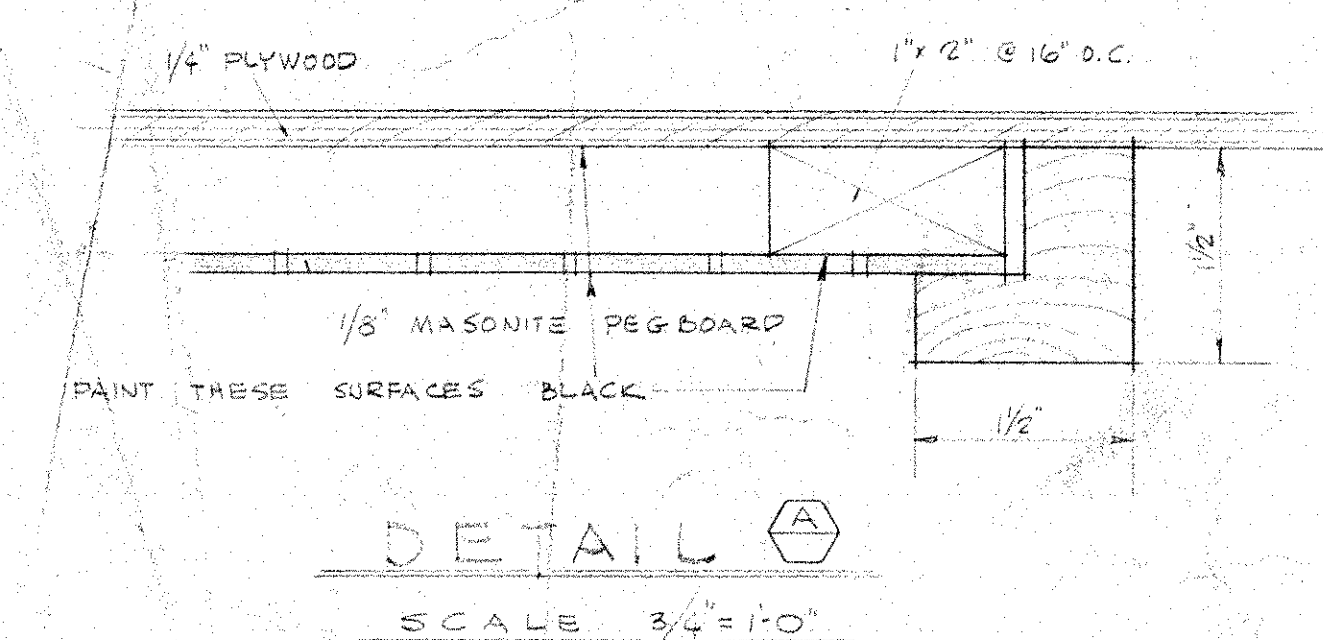

NOTE: BEVEL PLYWOOD EDGE
AT ALL JOINTS

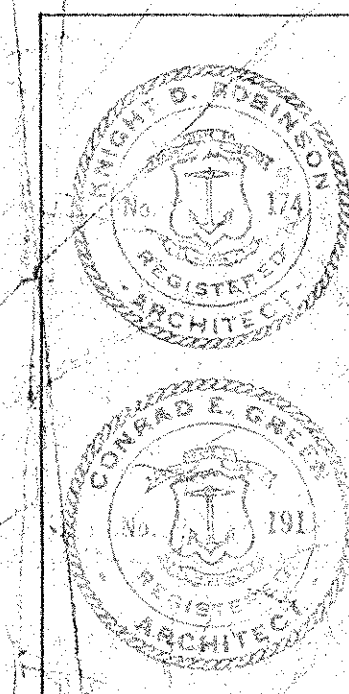

385 BENEFIT STREET PROVIDENCE 3 RHODE ISLAND
BASIL W. GILBERT C.E. GASPEE

FOR

THE TOWN OF NORTH SMITHFIELD

RHODE ISLAND	
DATE	DRAWN BY CHECKED BY

DATE APR 12 1956	DRAWN BY G.E.M.	CHECKED BY J.C.W.	REASON G-43
---------------------	--------------------	----------------------	----------------

SHEET

- BDDG'S # 7-#8