



STREET INDEX STONEY DRIVE

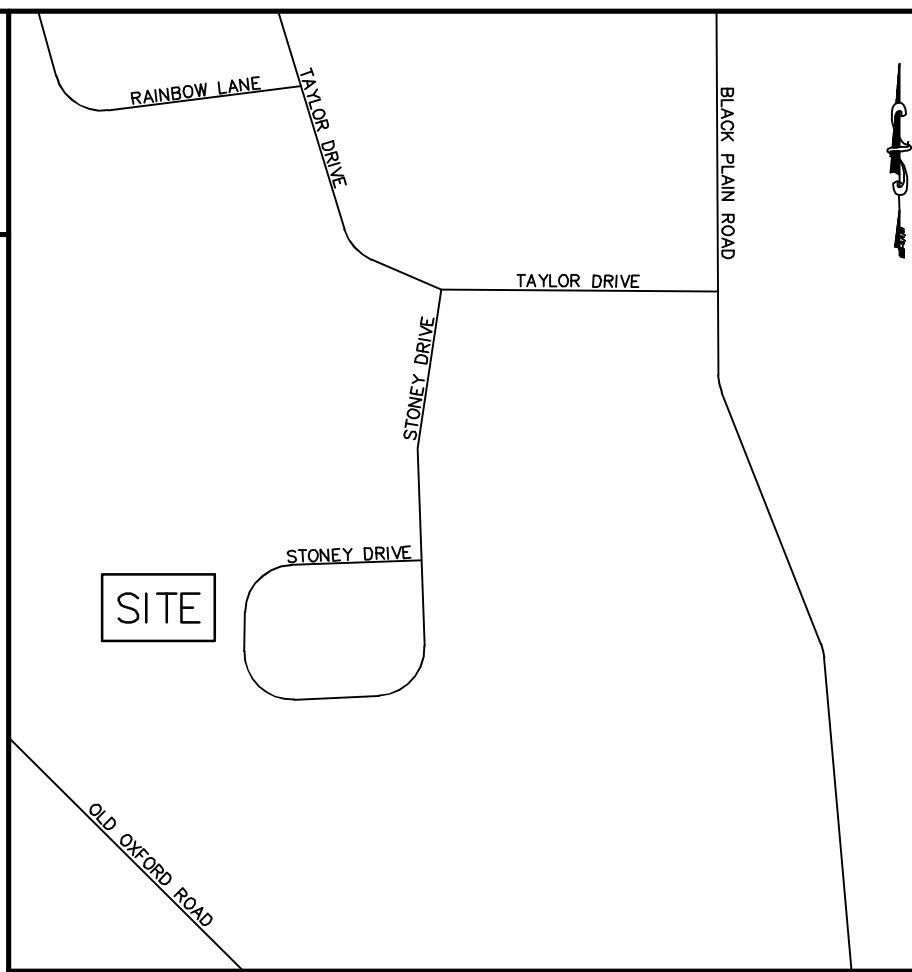

LEGEND	
PL	PROPERTY LINE
S.F.	SQUARE FEET
GB	GRANITE BOUND
FND	FOUND
N/F	NOW OR FORMERLY
L	LENGTH
R	RADIUS
T	TANGENT
A	DELTA
CHD	CHORD
BK	BOOK
PG	PAGE
O.W.T.S.	ON-SITE WASTEWATER TREATMENT SYSTEM


LOCUS
NOT TO SCALE

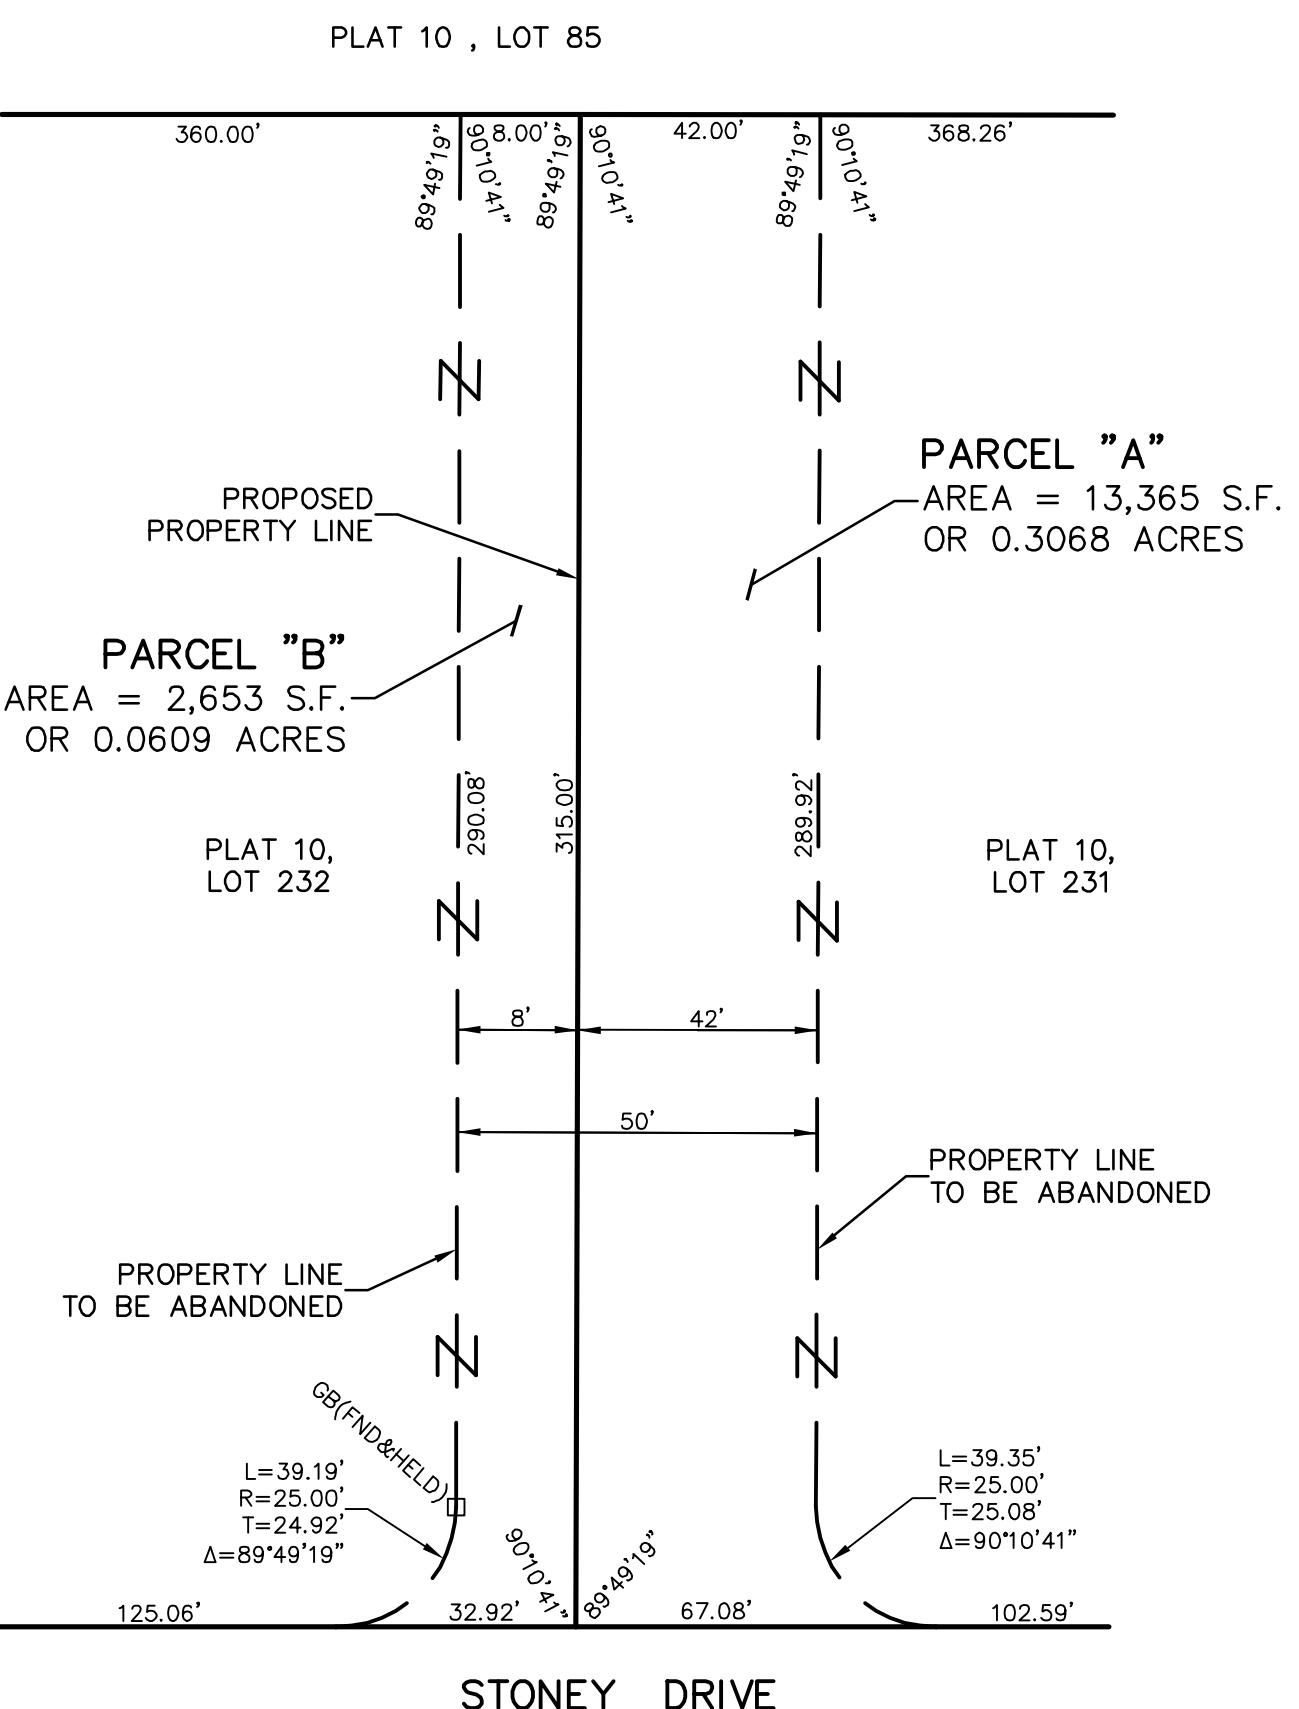

THE PURPOSE OF THIS PLAN IS TO DOCUMENT
THE DISPERSEMENT OF THE ABANDONED
50-FOOT RIGHT-OF-WAY ADJACENT TO STONEY
DRIVE. NO NEW LOTS HAVE BEEN CREATED AS
A RESULT OF THIS SURVEY AND PLAN.

RIGHT-OF-WAY DETAIL

NOT TO SCALE

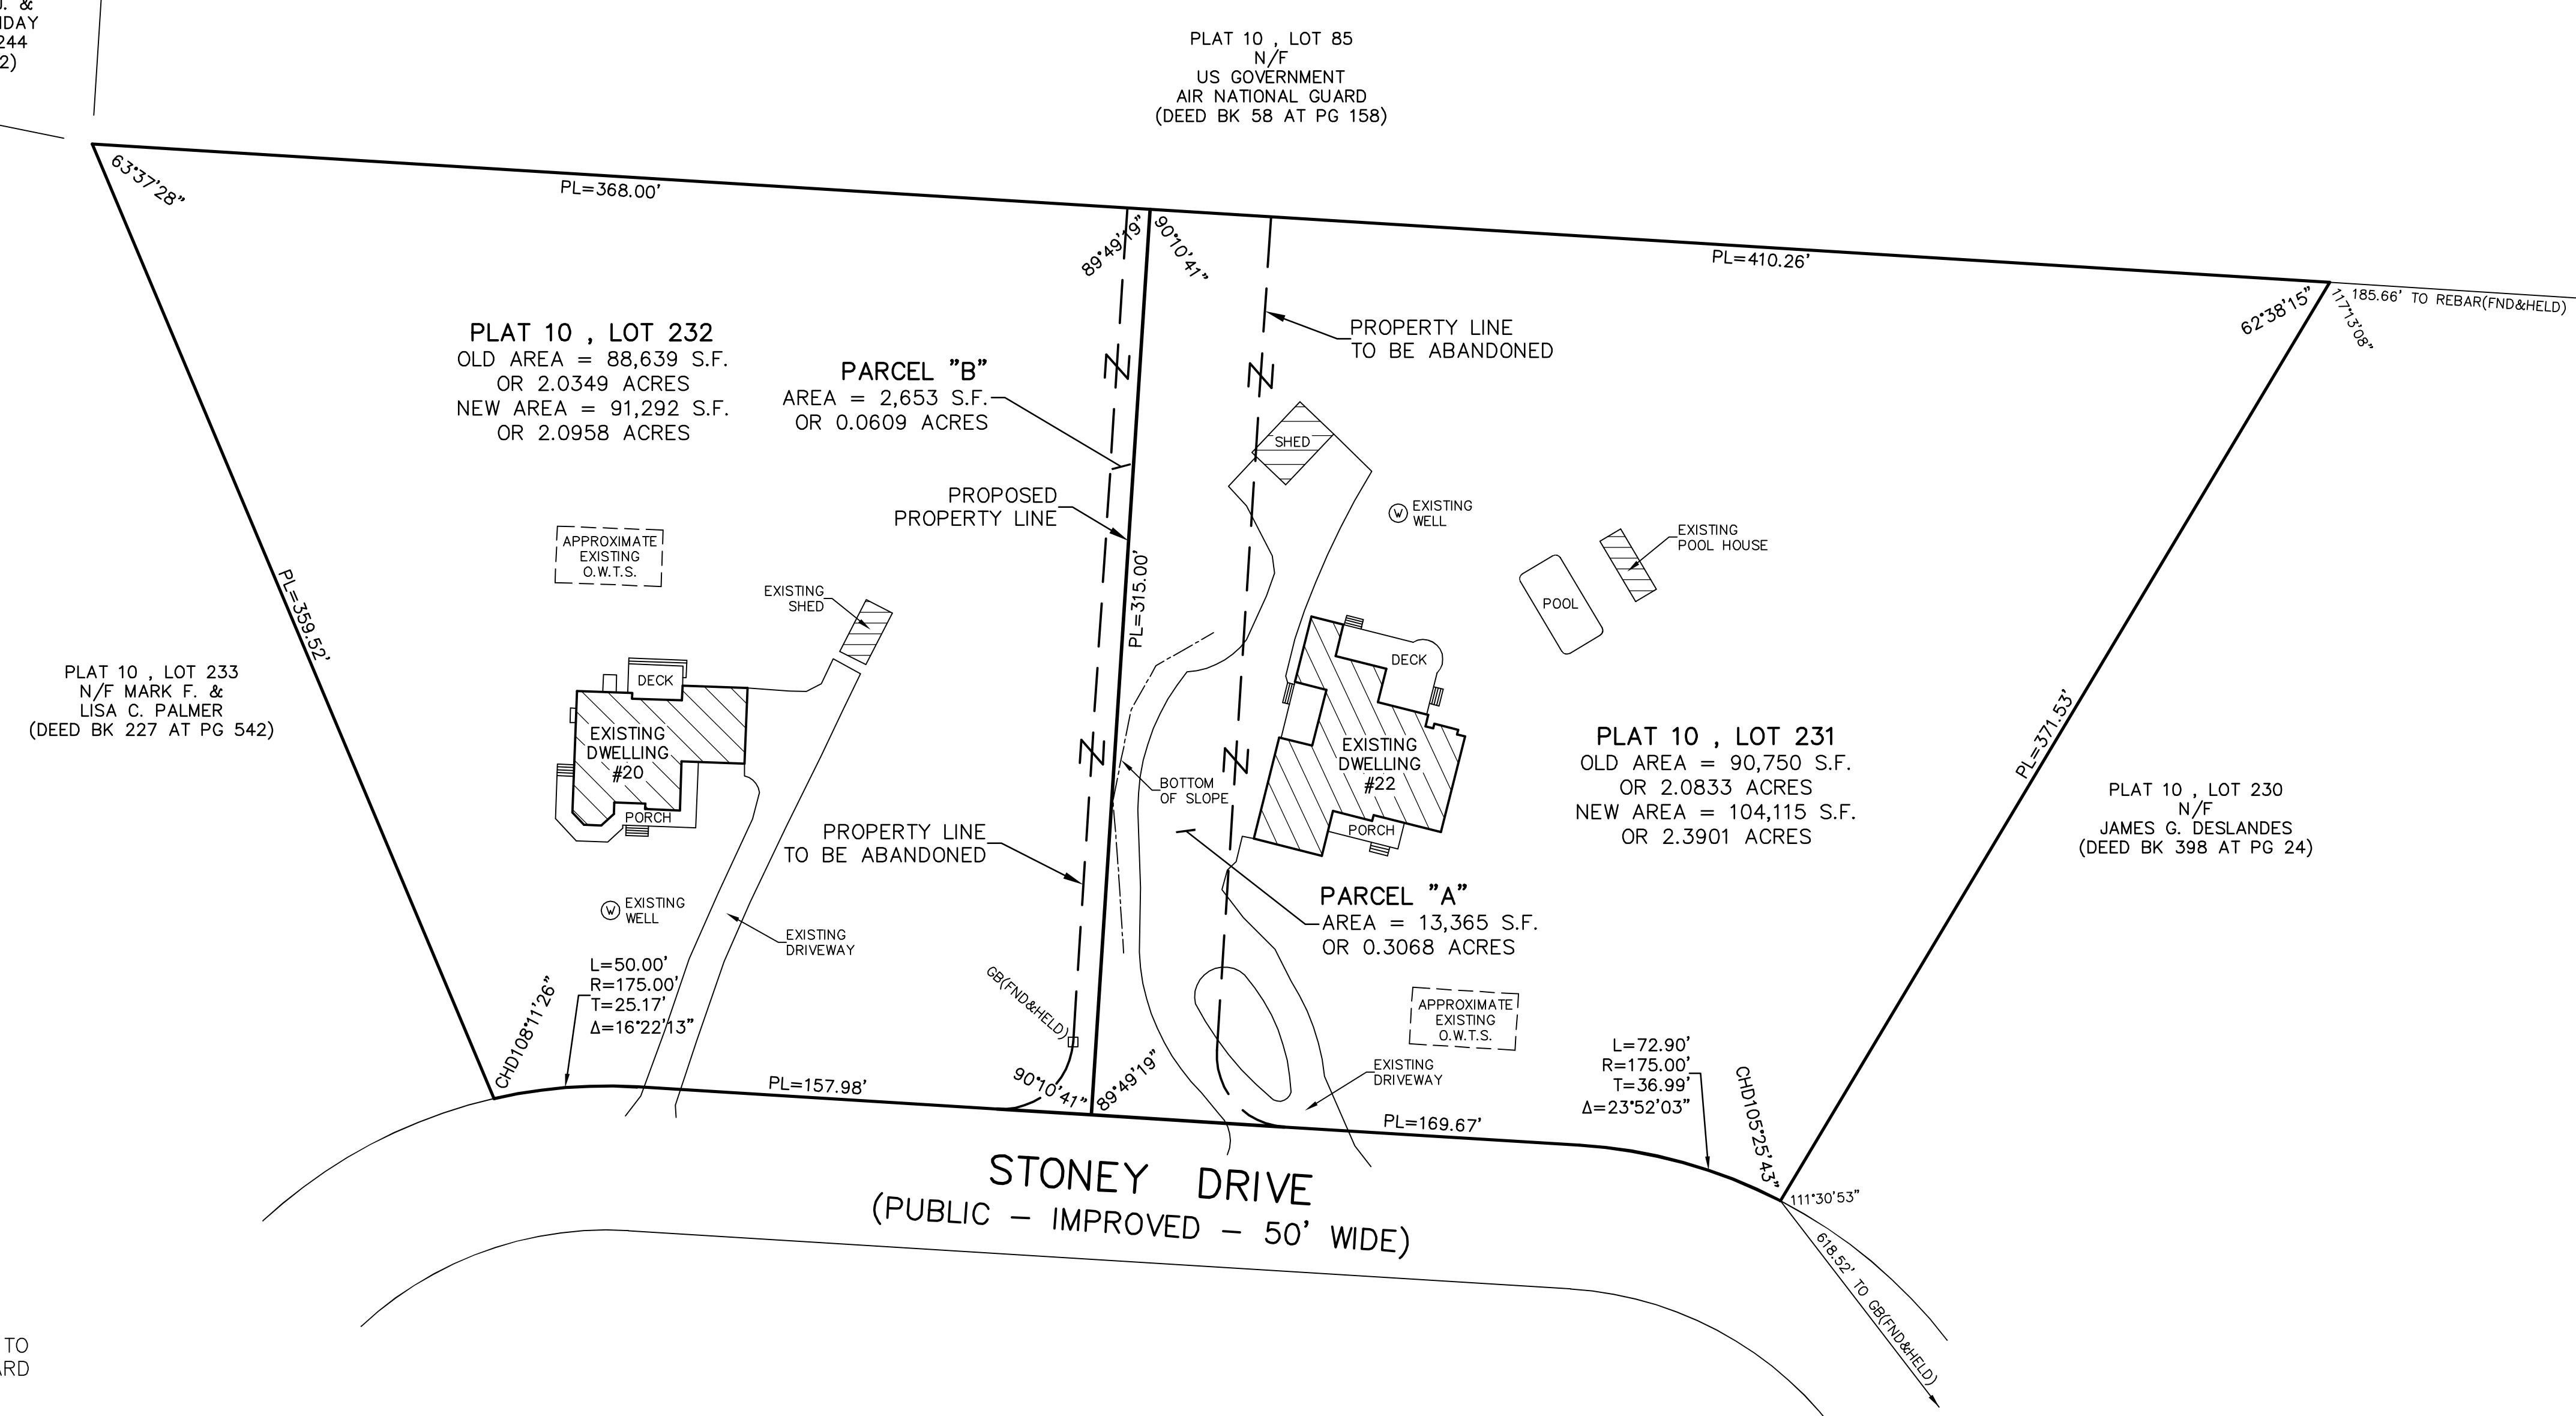

THIS SURVEY HAS BEEN CONDUCTED AND THE PLAN HAS BEEN PREPARED PURSUANT TO
SECTION 9 OF THE RULES AND REGULATIONS ADOPTED BY THE RHODE ISLAND STATE BOARD
OF REGISTRATION FOR PROFESSIONAL LAND SURVEYORS ON NOVEMBER 25, 2015, AS
FOLLOWS:

TYPE OF BOUNDARY SURVEY:
LIMITED CONTENT BOUNDARY SURVEY
DATA ACCUMULATION SURVEY

MEASUREMENT SPECIFICATION:
CLASS I
CLASS III

STATEMENT OF PURPOSE:
THE PURPOSE FOR THE CONDUCT OF THE SURVEY AND FOR THE PREPARATION OF THE PLAN
IS AS FOLLOWS:

1) PREPARE AN ADMINISTRATIVE SUBDIVISION PLAN.

BY:
MICHAEL R. DARVEAU, PLS#1978
PRESIDENT, DARVEAU LAND SURVEYING, INC.

DATE
COA #LS-A497

PRELIMINARY PLAN

DEED REFERENCES:
1. PLAT 10, LOT 231 - DEED BOOK 612 AT PAGE 244.
2. PLAT 10, LOT 232 - DEED BOOK 210 AT PAGE 239.

PLAN REFERENCE:
1. PLAN ENTITLED "OVERALL SURVEY SHEET, BEING A SUBDIVISION OF LOTS 1 & 2 OF
'SLATERSVILLE 88' SUBDIVISION, ASSESSORS PLAT 10, LOTS 182 & 183, ASSESSORS PLAT 11,
LOT 221, FOR TAYLOR CONSTRUCTION, INC., SCALE: 1" = 80', BY BIBEAULT AND FLORENTZ
ASSOCIATES, INC." WHICH IS RECORDED IN THE TOWN OF NORTH SMITHFIELD REGISTRY OF
DEEDS AT CAB-59-B.

DARVEAU LAND SURVEYING, INC.
P.O. BOX 7918
CUMBERLAND, RI 02864
PHONE 401-475-5700
E-MAIL: MIKE@DARVEAU SURVEY.COM

ADMINISTRATIVE SUBDIVISION PLAN FOR
STEPHEN P. & SUSAN J. ARCHAMBAULT
AND SCOTT M. & SHARON L. RACINE
PLAT 10, LOTS 231 &
232
STONEY DRIVE
NORTH SMITHFIELD, RHODE ISLAND

PROJECT NO:	REVISED:	SCALE: 1" = 40'
2019_001	MAY 12, 2020	DRAWN BY: S.A.K.