
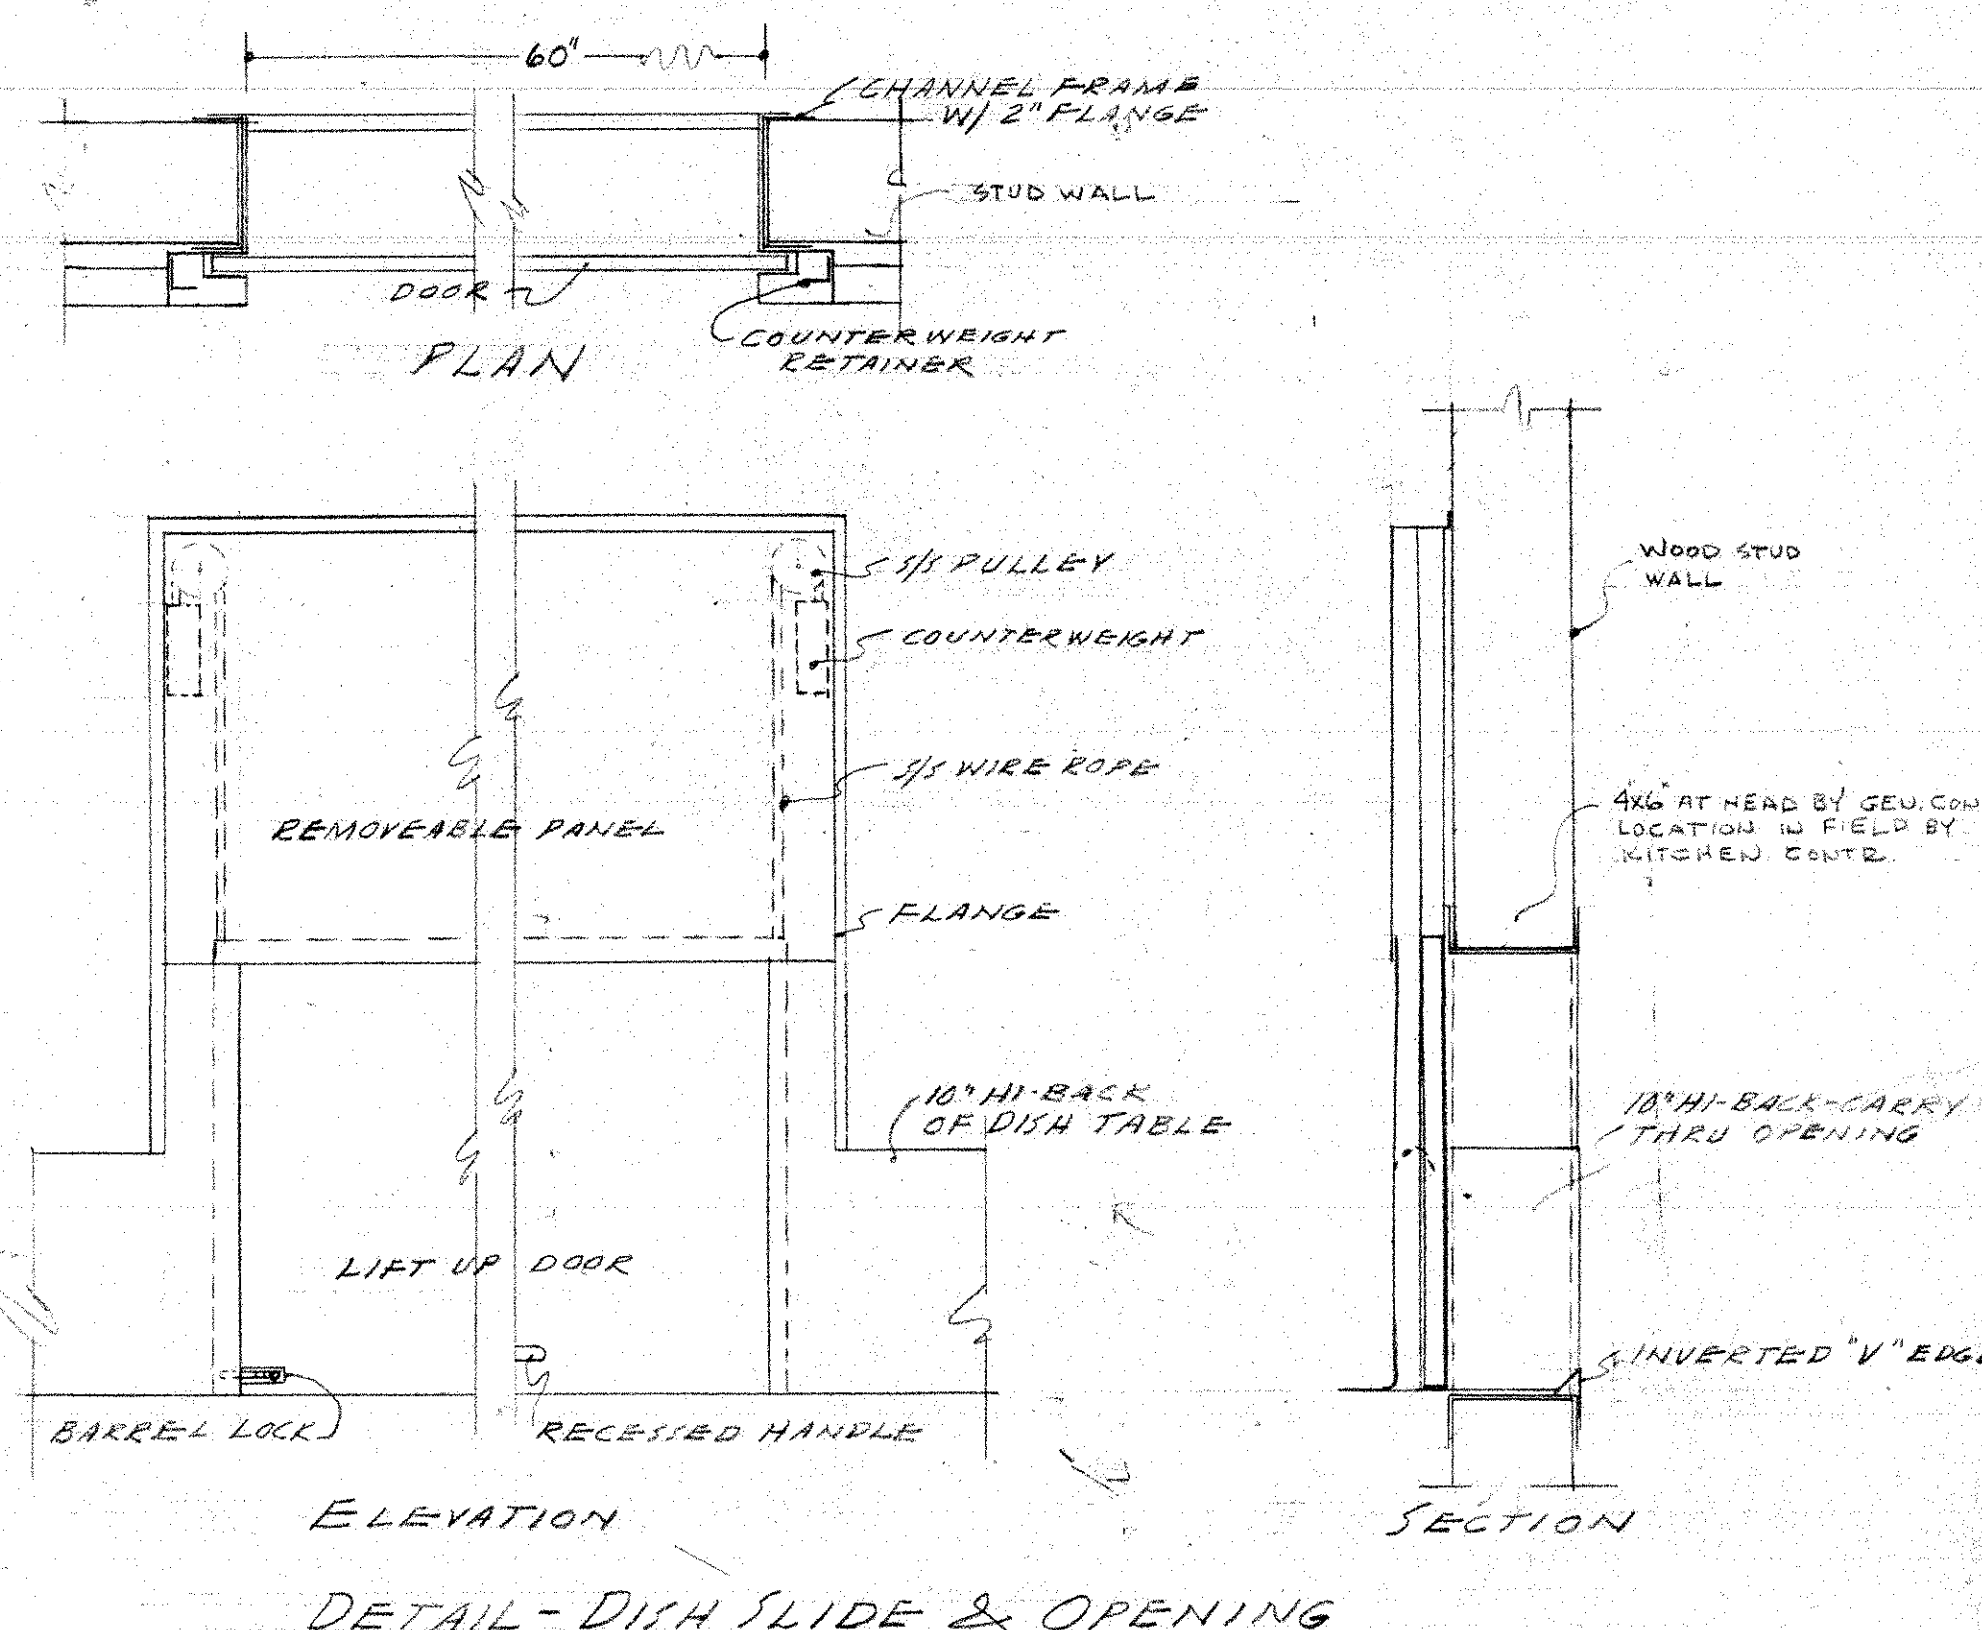
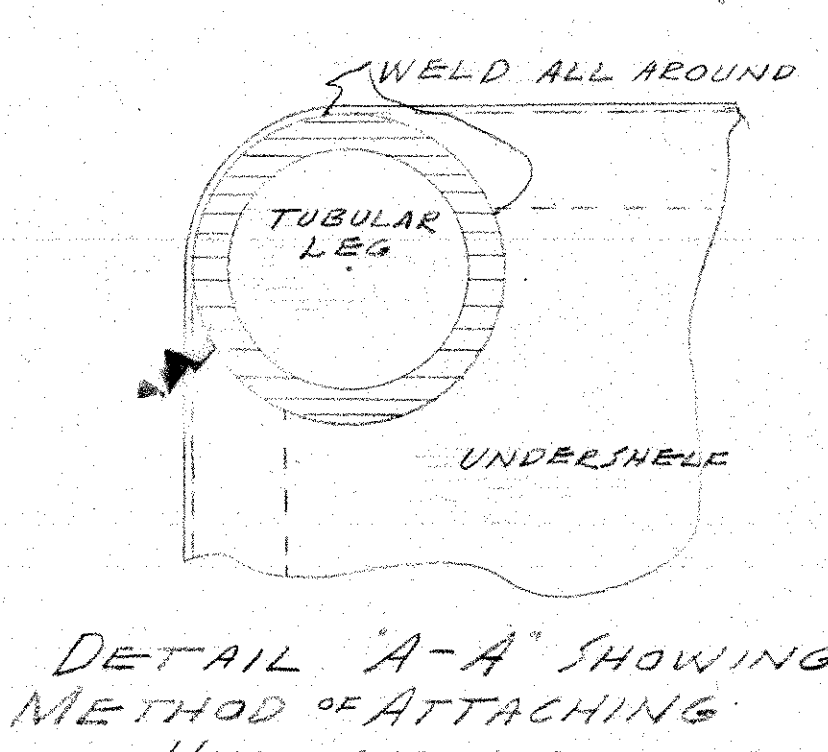
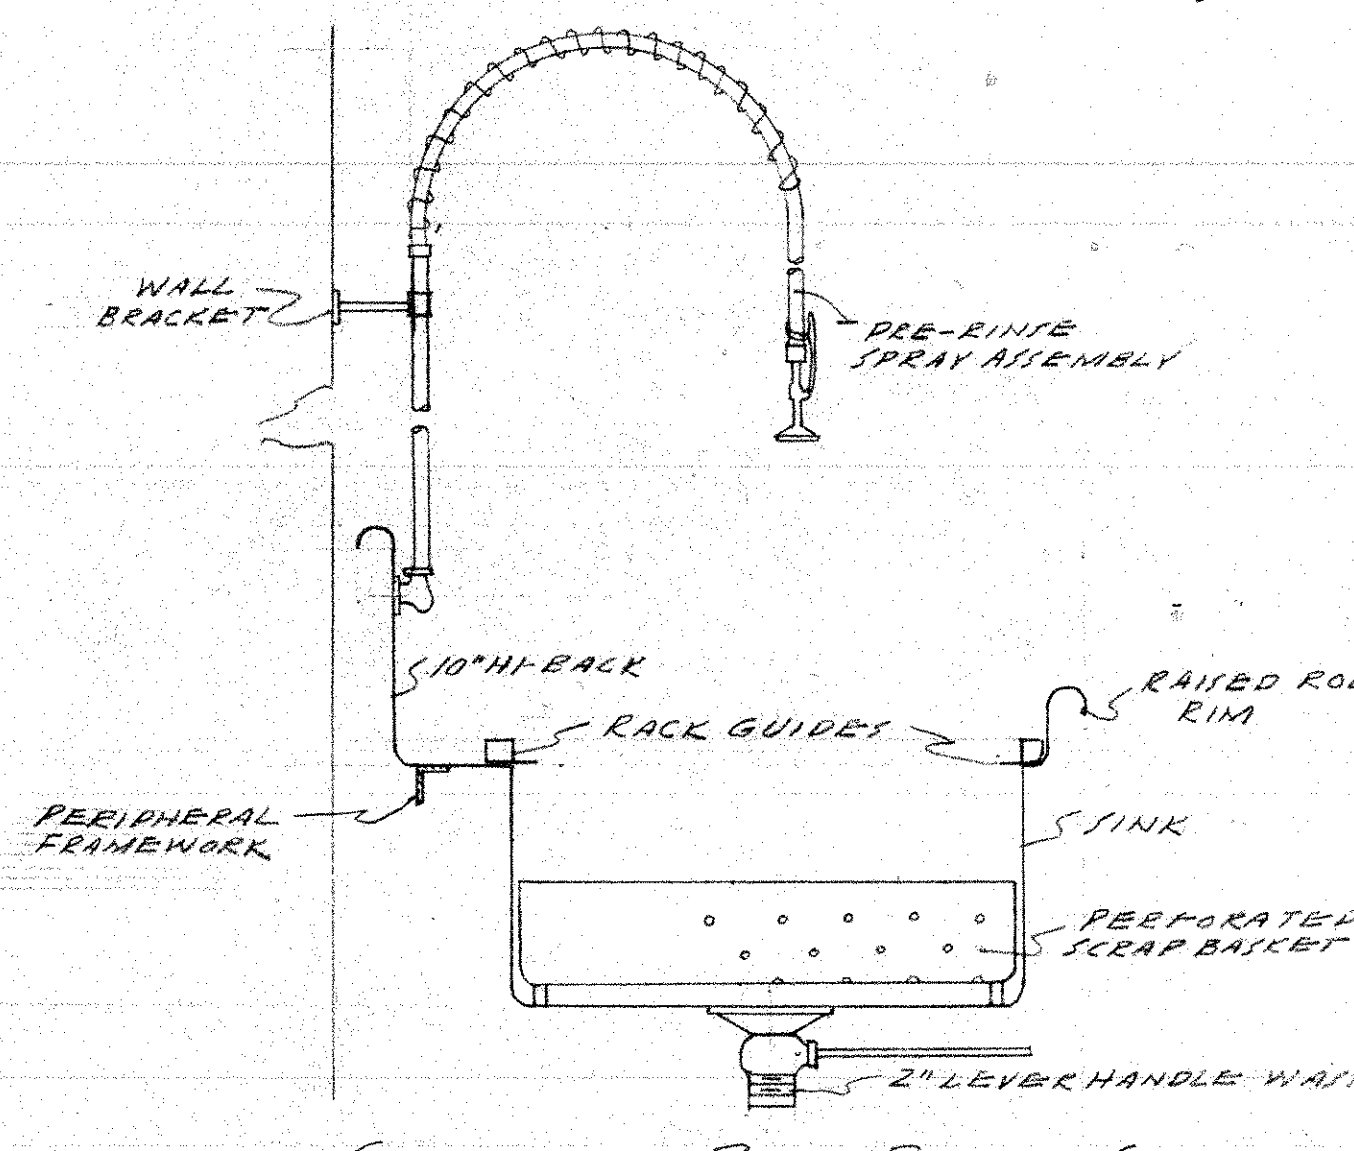
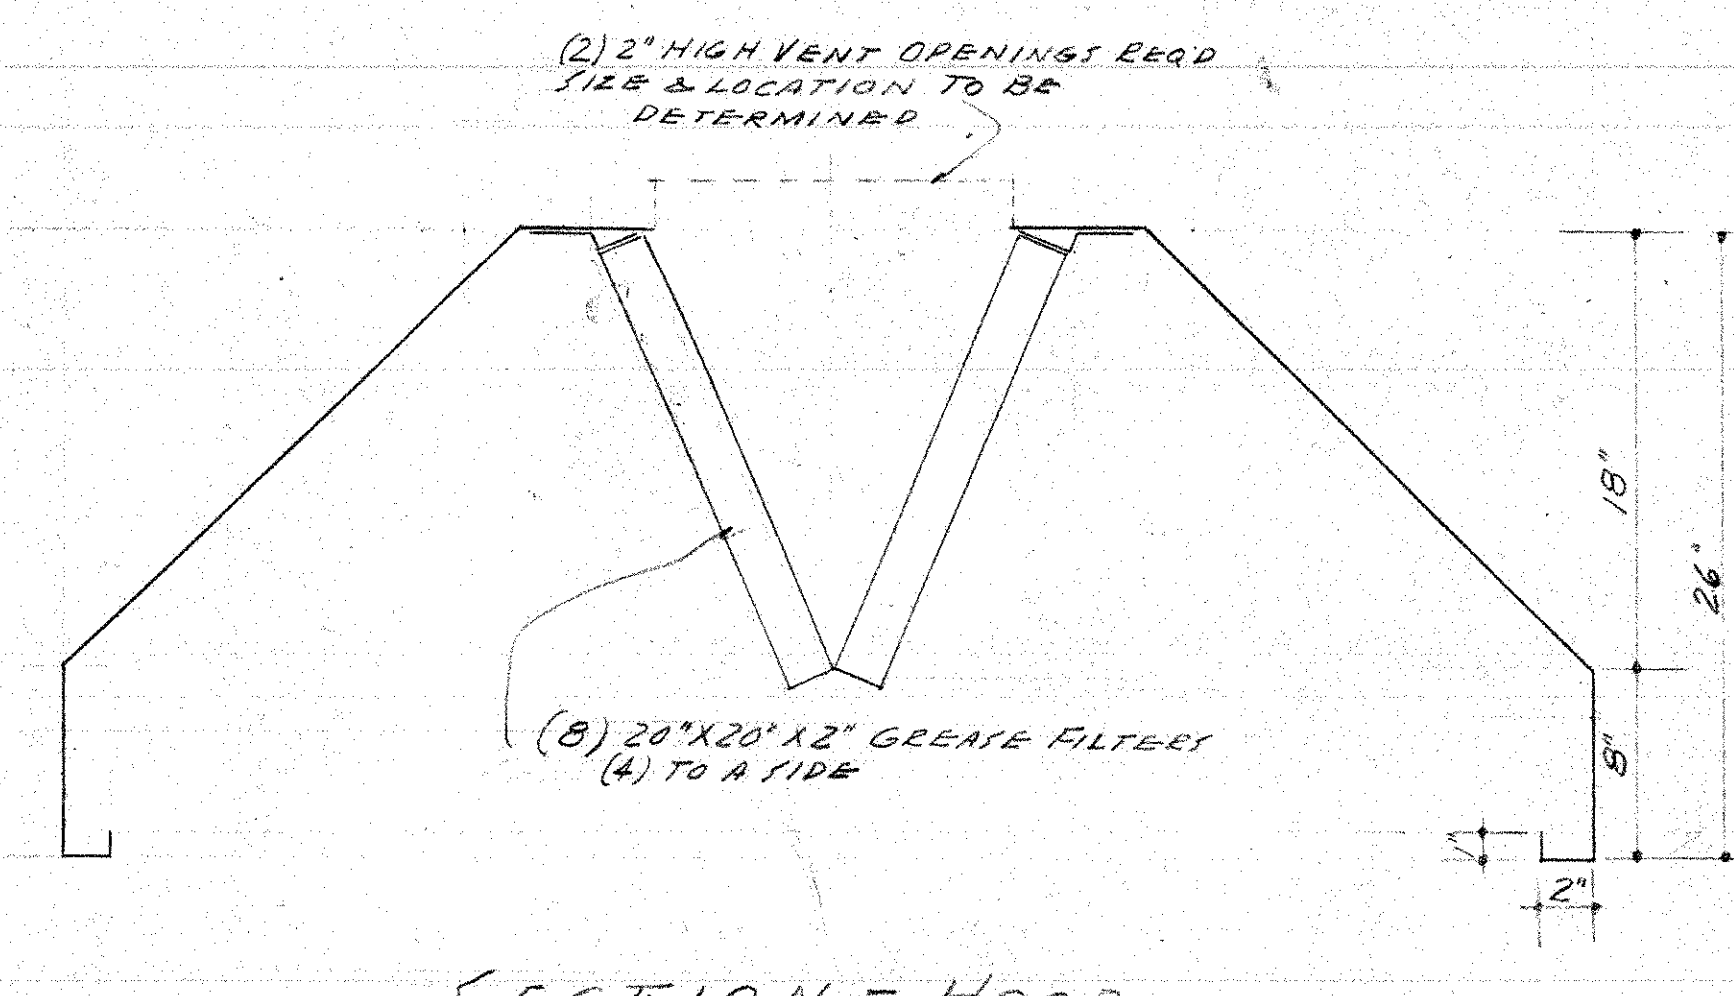
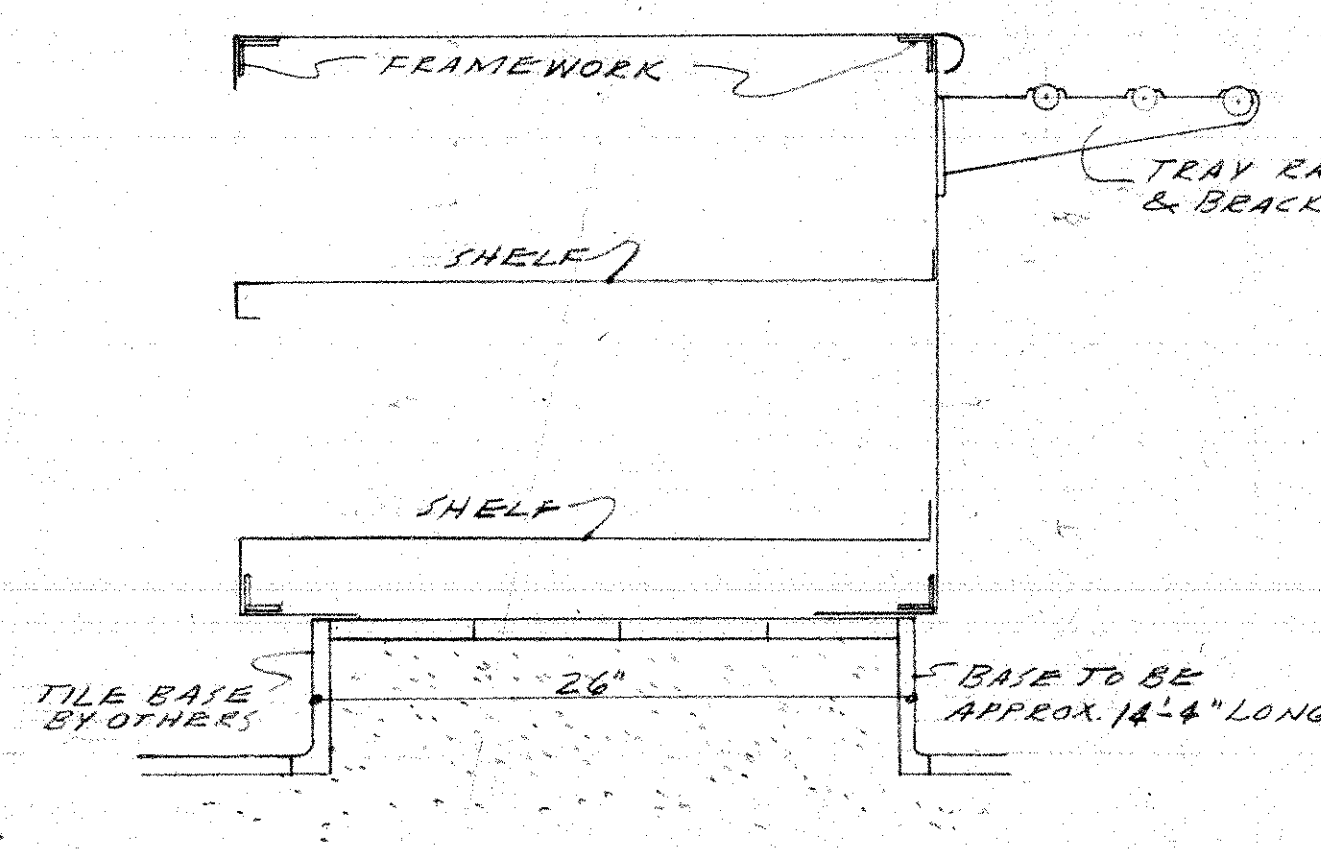
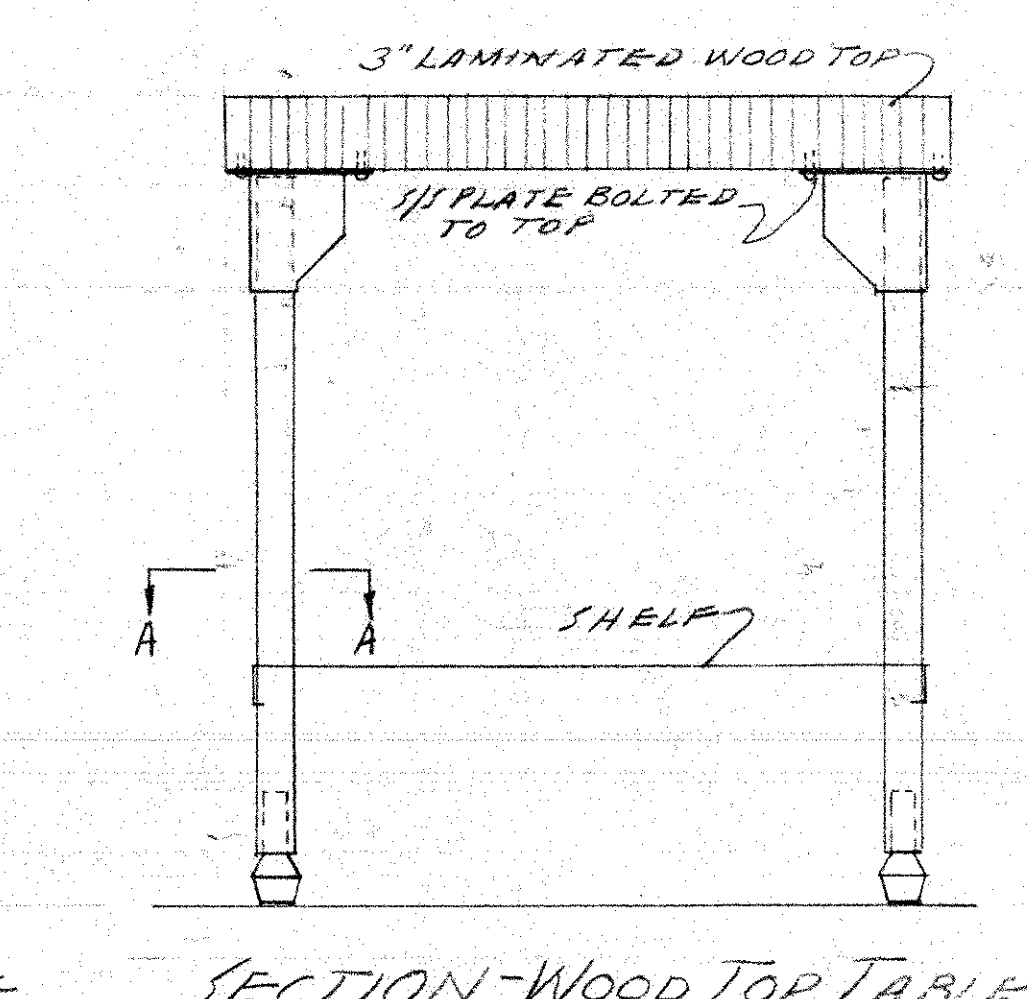
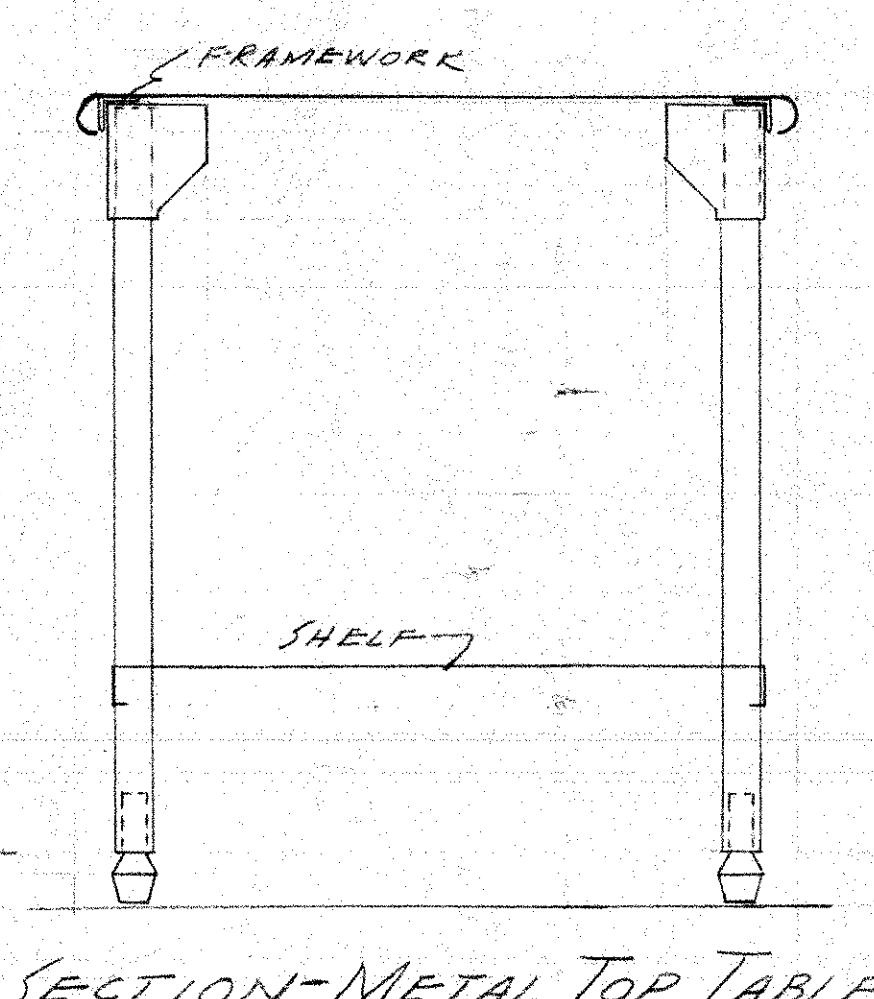
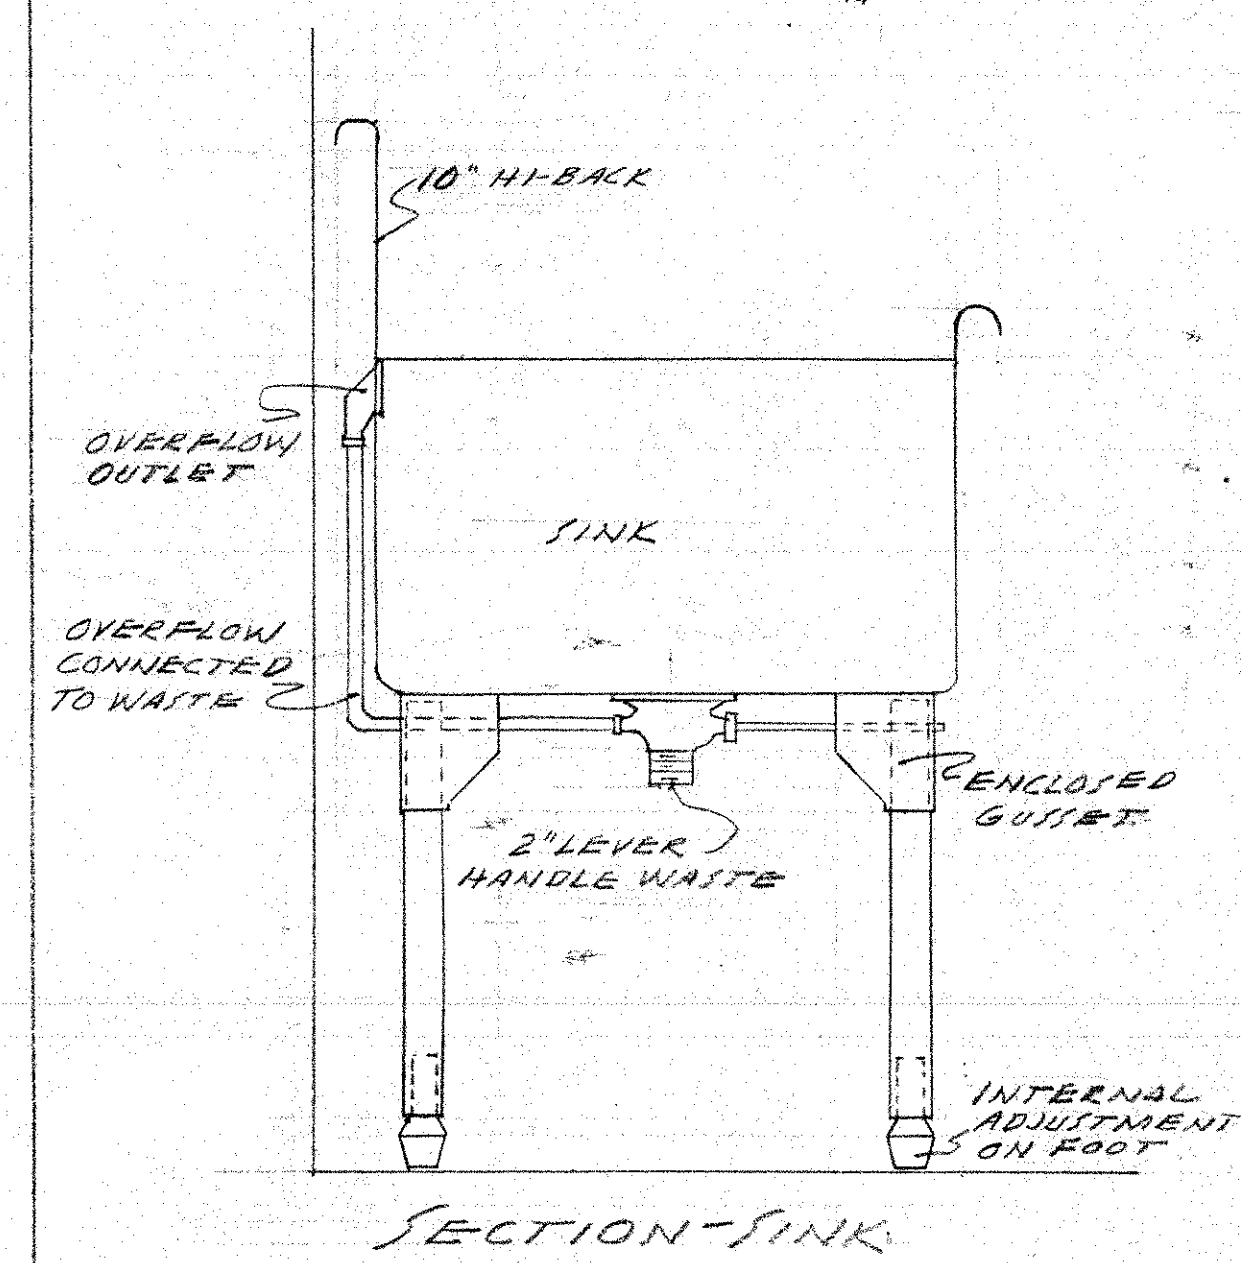


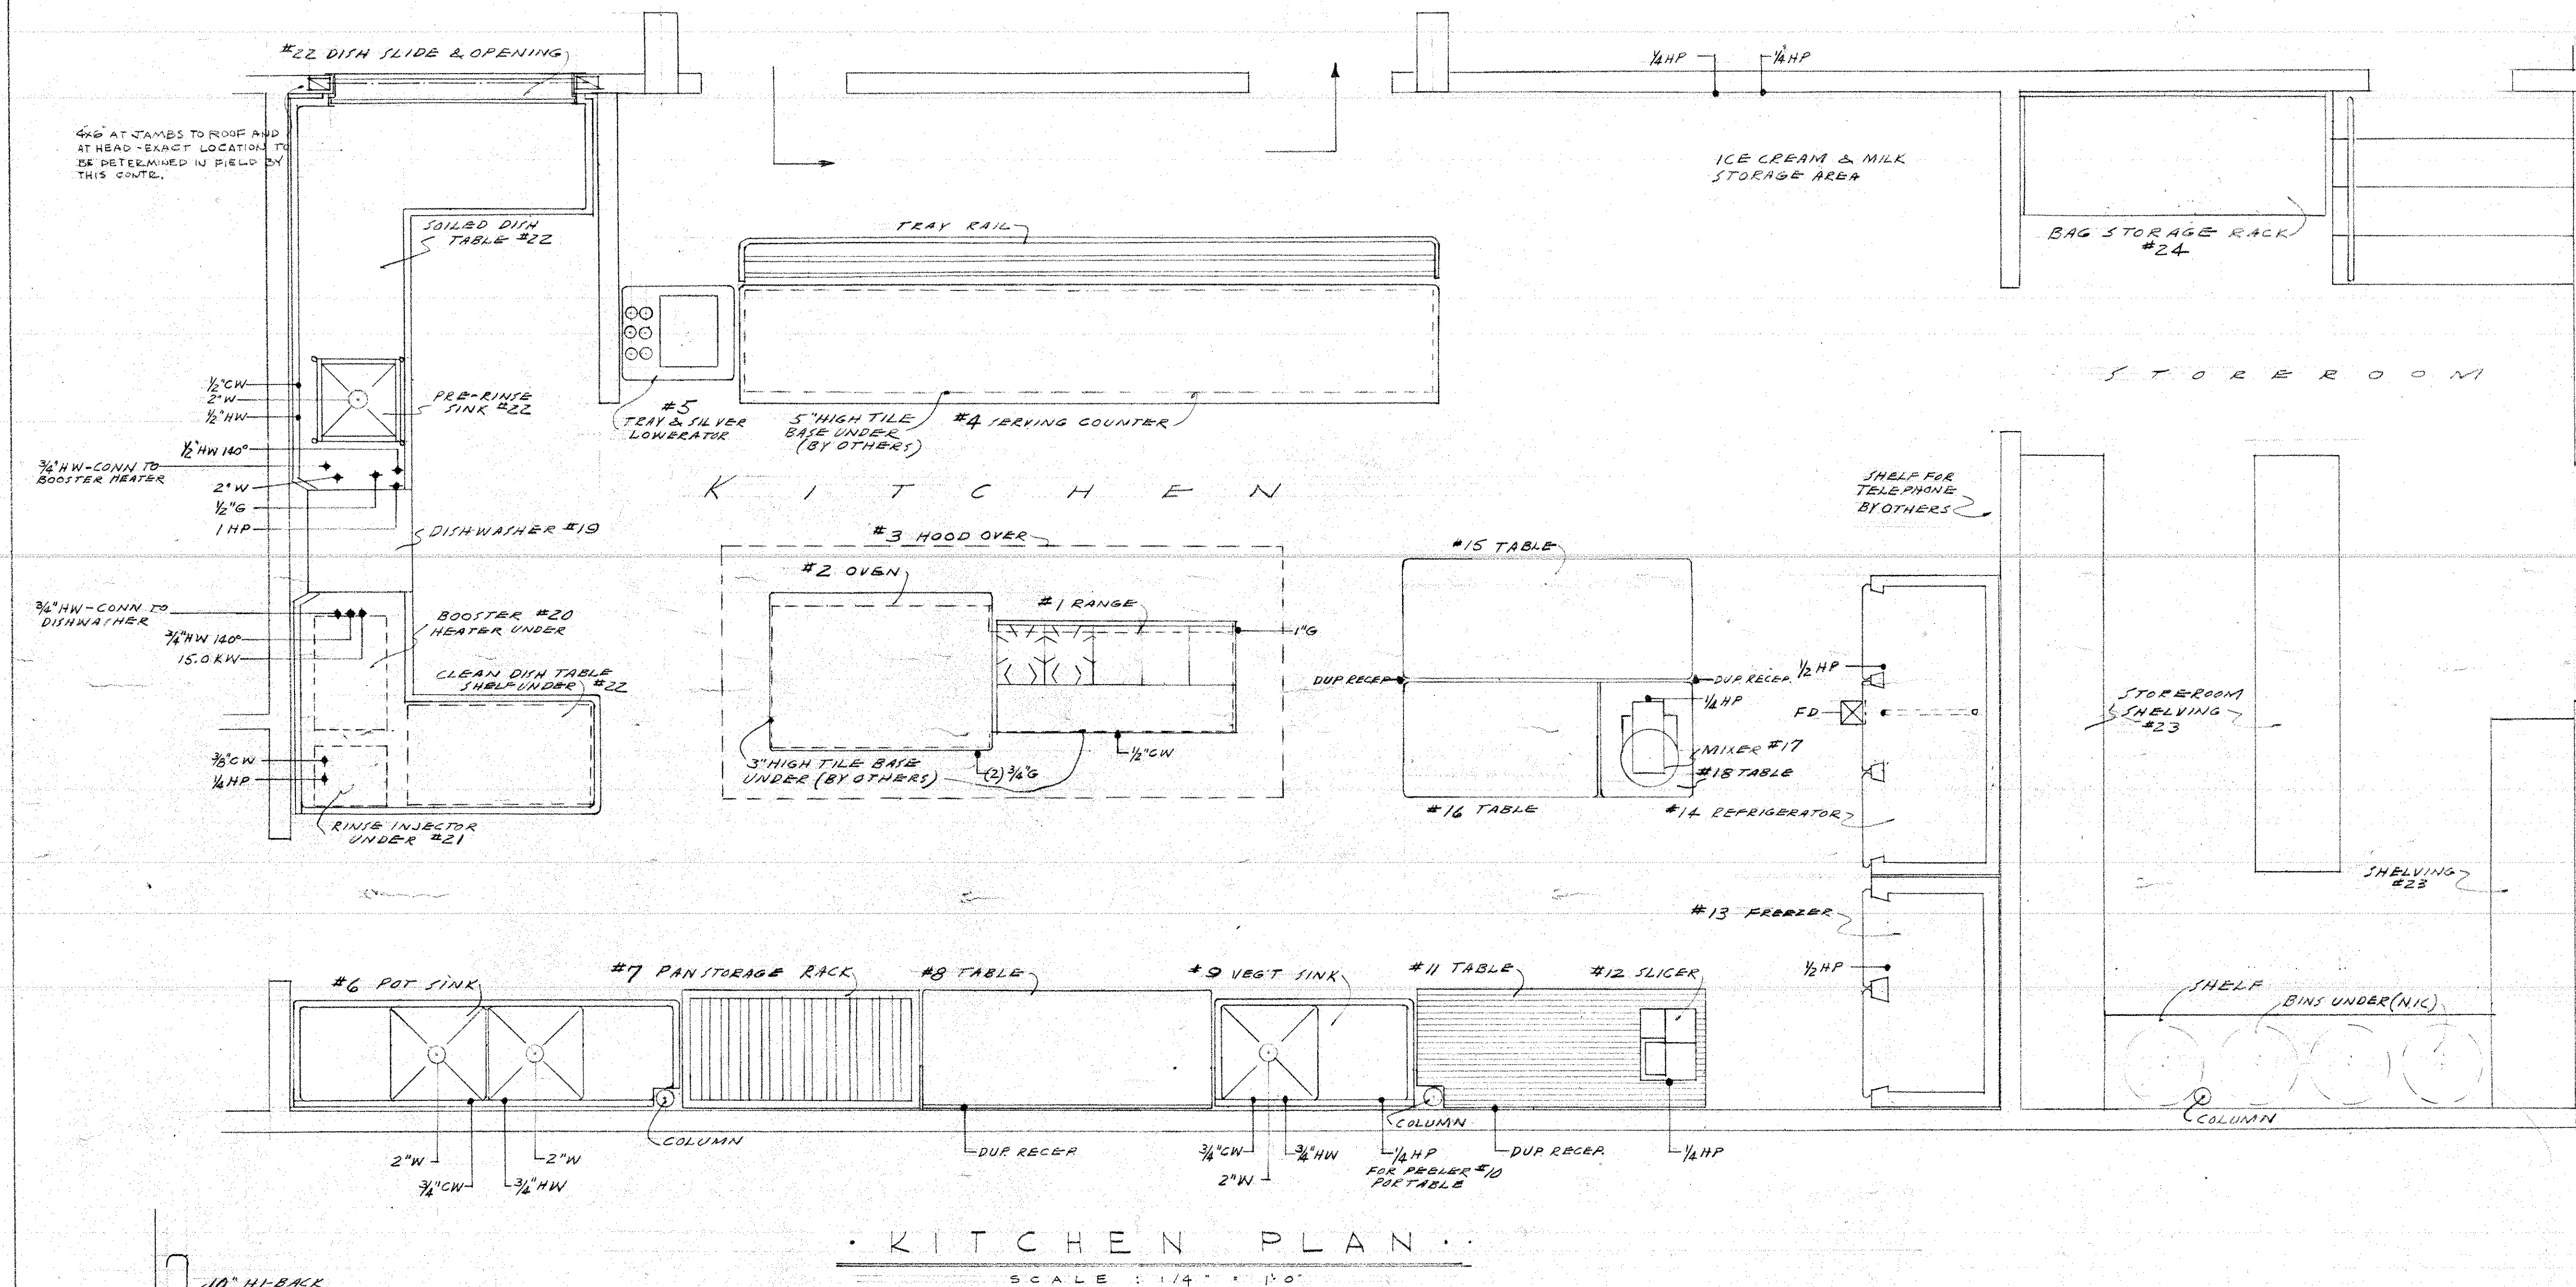

HENRY C. MURPHY
CONSULTANT
CHARLESTOWN, MASS.

CULL, ROBINSON AND GREEN
ARCHITECTS AND ENGINEERS
385 BENEFIT STREET PROVIDENCE 3 RHODE ISLAND
BASIL W. GILBERT, C.E. GASPEE 1-4927

ELEMENTARY-JUNIOR HIGH SCHOOL
FOR
THE TOWN OF NORTH SMITHFIELD
RHODE ISLAND

DATE APR 11 1955	DRAWN BY RML	CHECKED BY K.B.R.	JOB NO 1043
---------------------	-----------------	----------------------	----------------

KITCHEN PLAN & DETAILS

19