




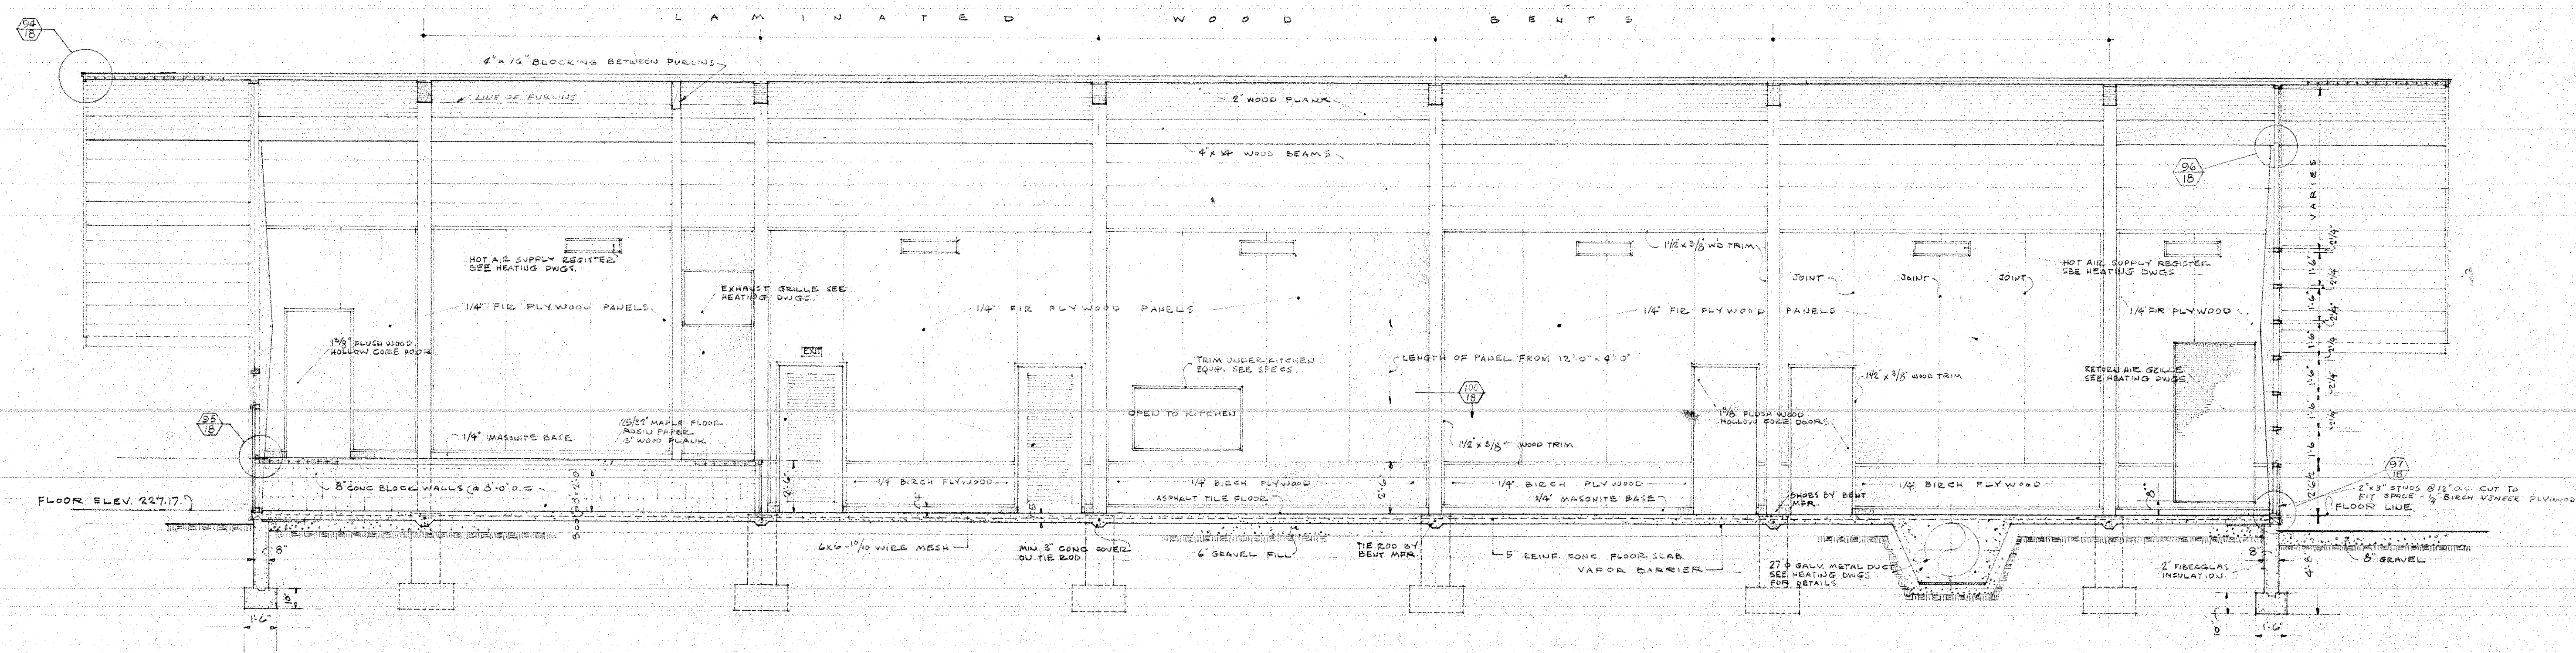


SECTION 92 SCALE: 1/4" = 1'-0"

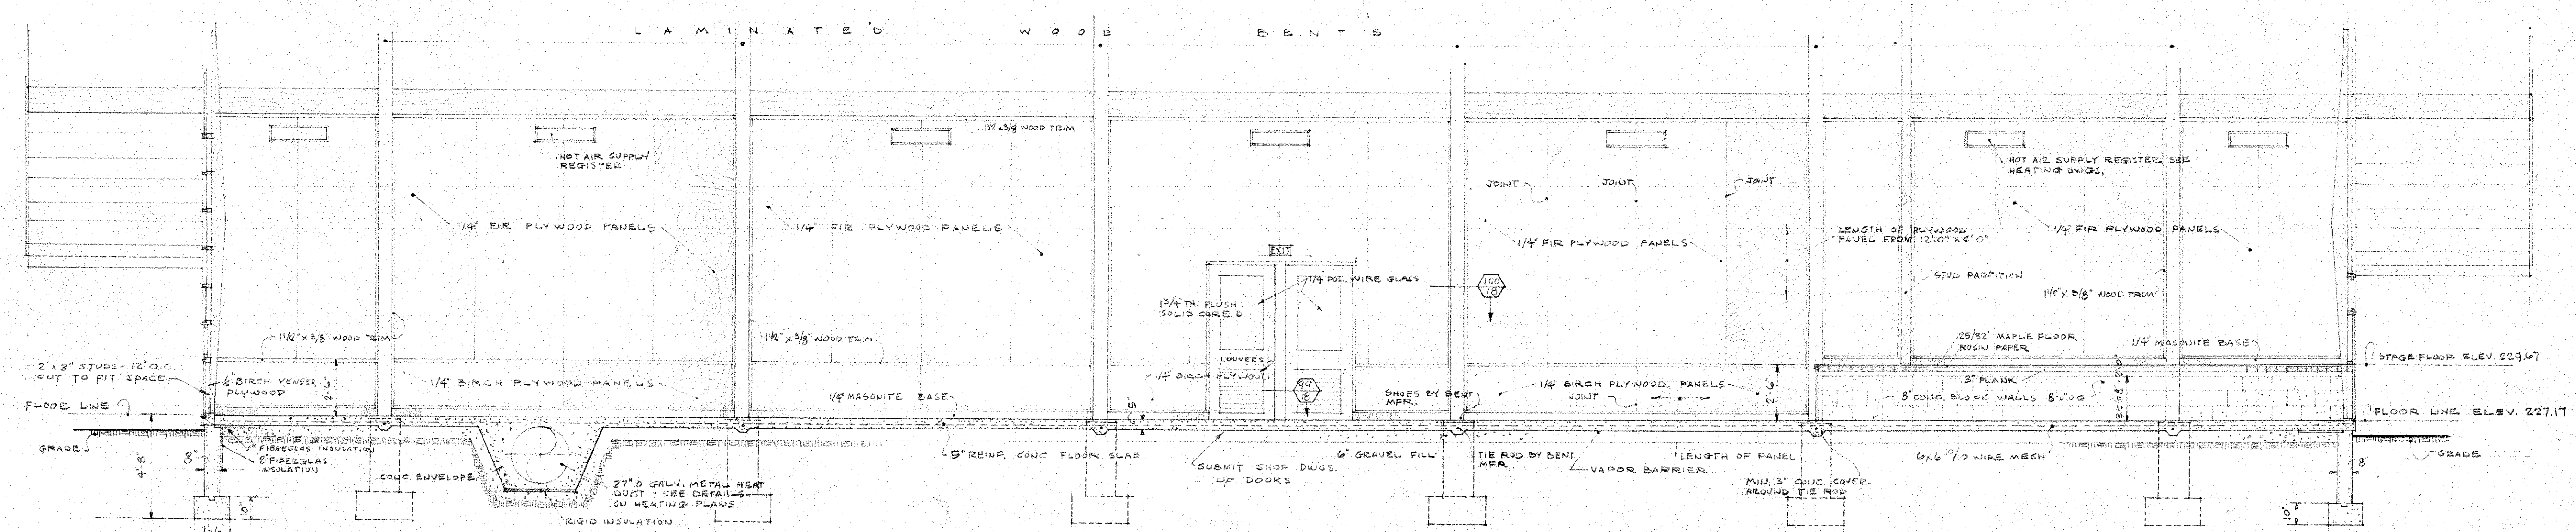


SECTION 93 SCALE: 1/4" = 1'-0"

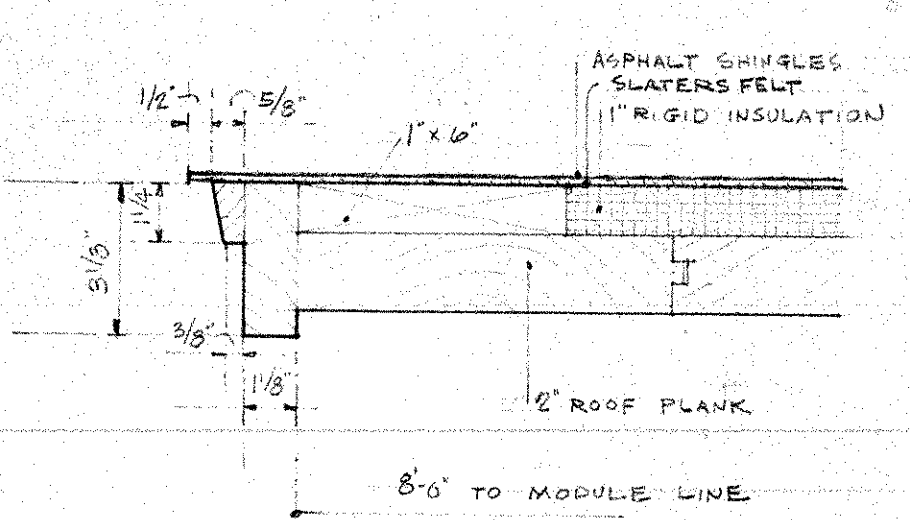


DETAIL 94 SCALE: 3" = 1'-0"

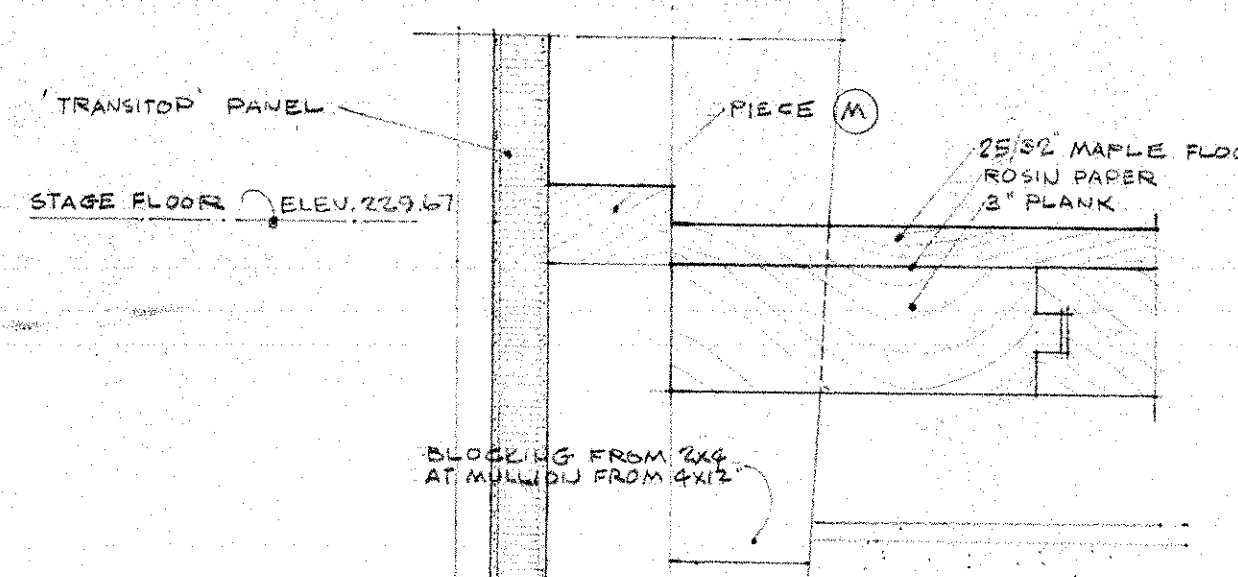


DETAIL 95 SCALE: 3" = 1'-0"

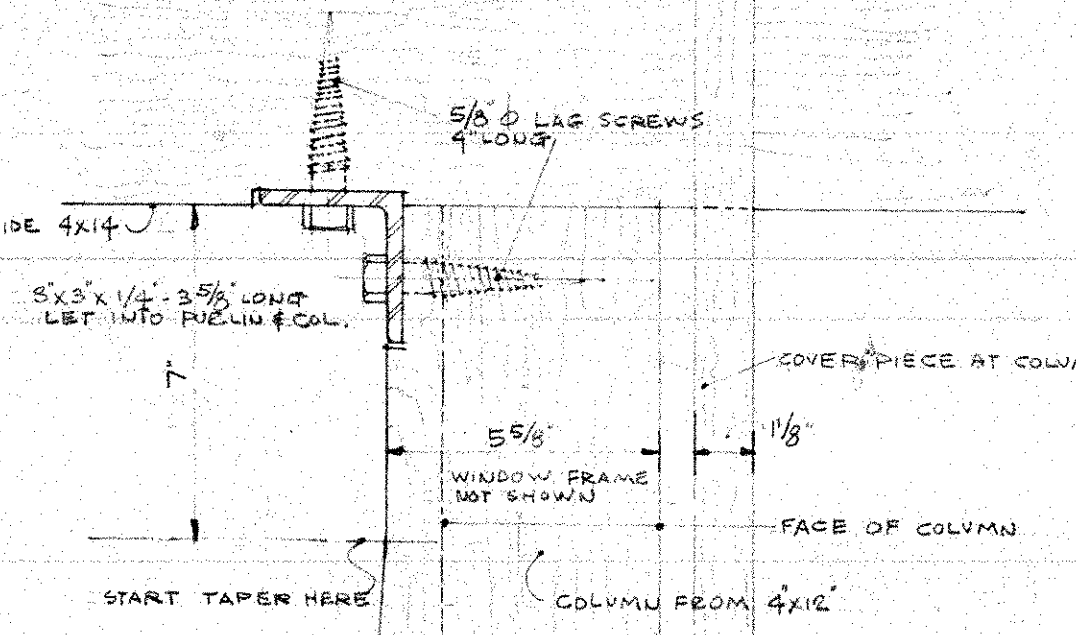


DETAIL 96 SCALE: 3" = 1'-0"

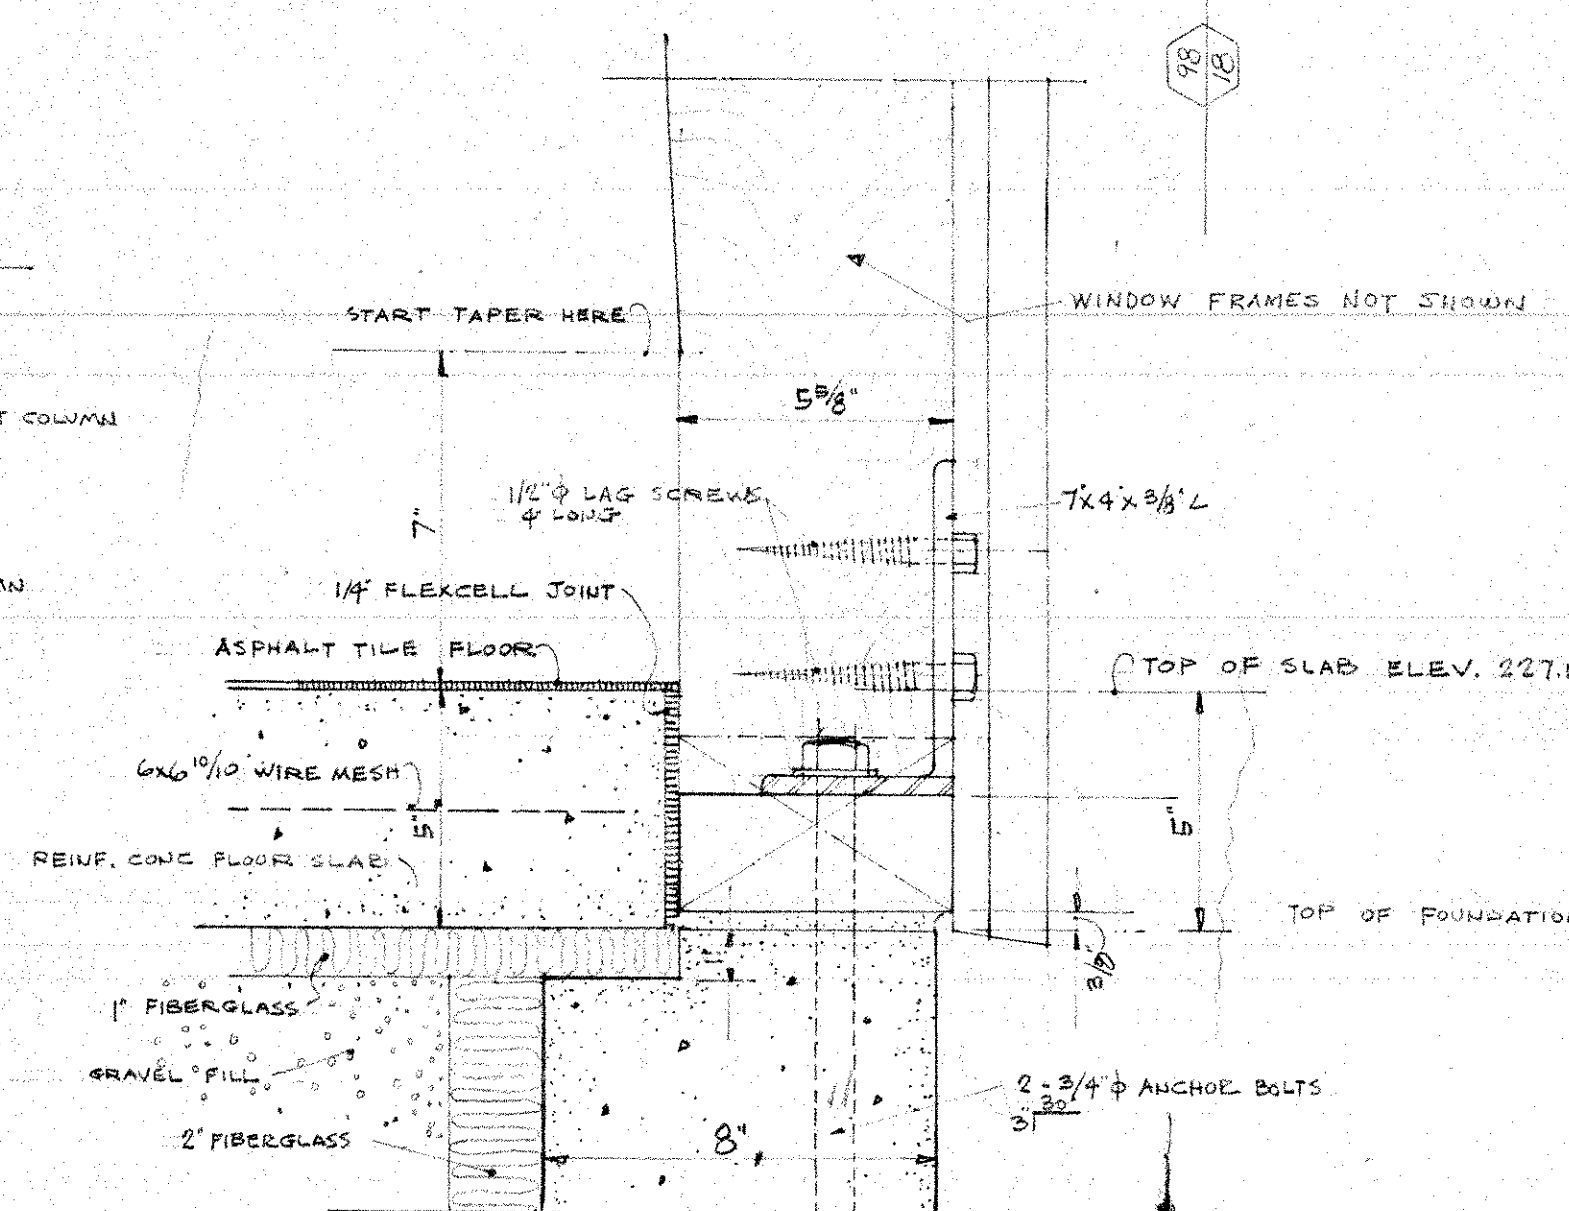


DETAIL 97 SCALE: 3" = 1'-0"

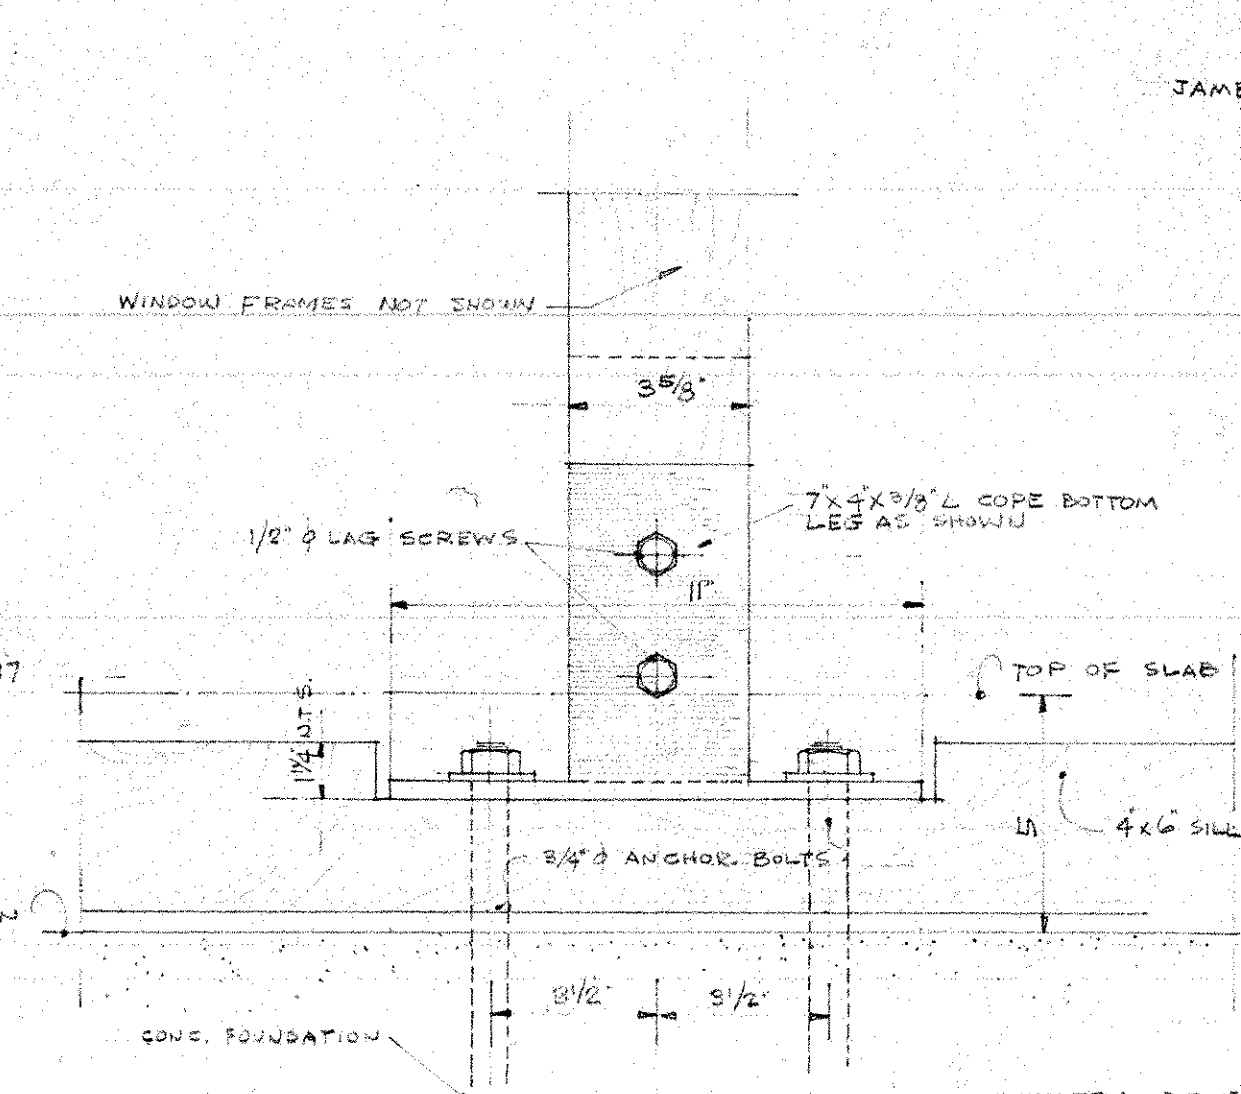

ELEVATION 98 SCALE: 3" = 1'-0"

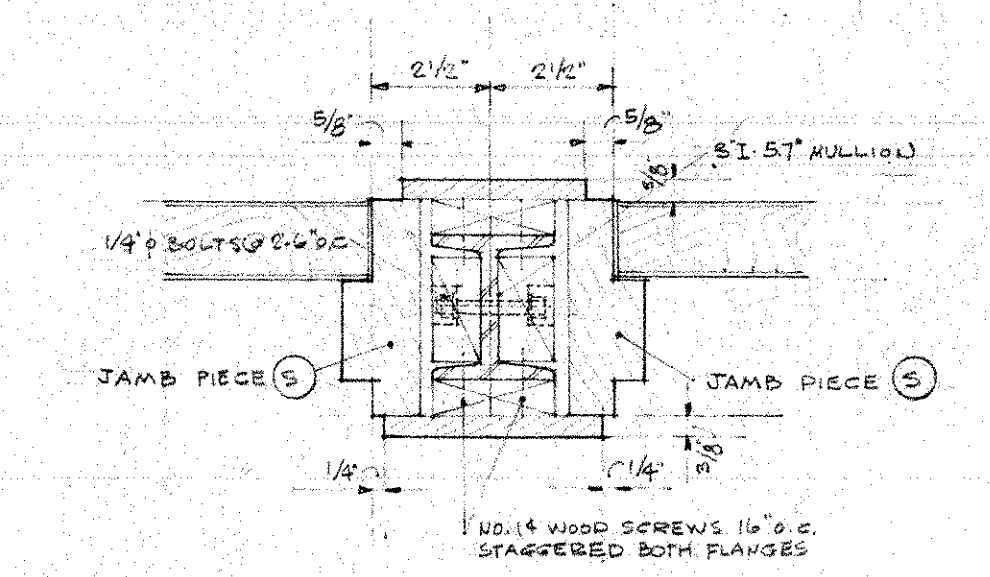

DETAIL 99 SCALE: 3" = 1'-0"

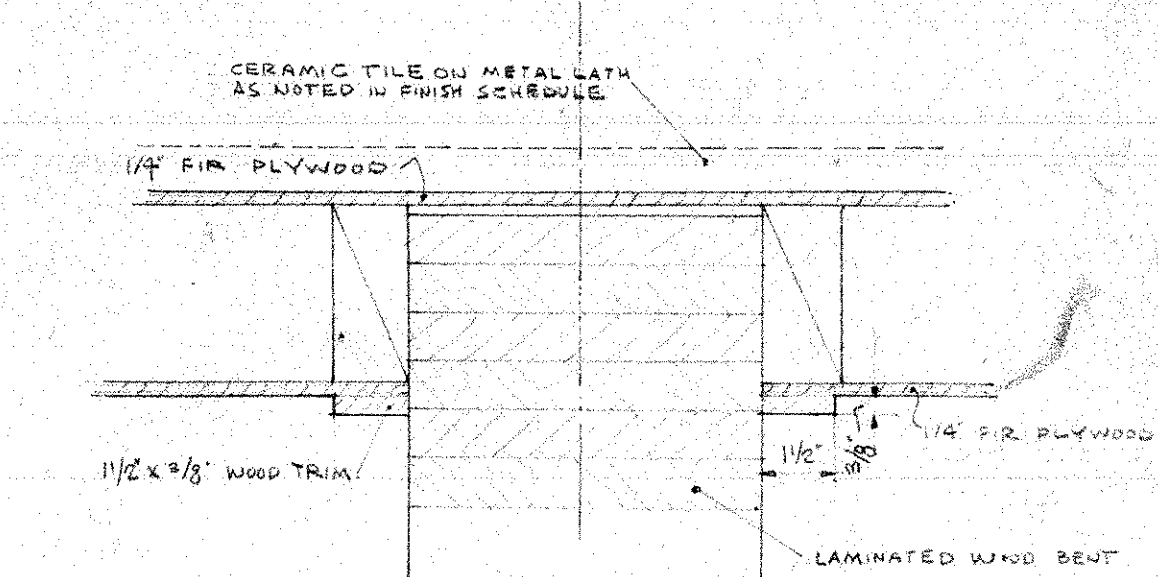

DETAIL 100 SCALE: 3" = 1'-0"

CULL, ROBINSON AND GREEN ARCHITECTS AND ENGINEERS 365 BENEFIT STREET PROVIDENCE 3 RHODE ISLAND BASIL W. GILBERT, C.E. GASPÉE 1-4927			
ELEMENTARY-JUNIOR HIGH SCHOOL FOR THE TOWN OF NORTH SMITHFIELD RHODE ISLAND			
DATE:	DRAWN BY:	CHECKED BY:	JOB NO.:
10/1/50	G.J.	KDR	1648
SECTIONS & DETAILS - BLDG #9			