




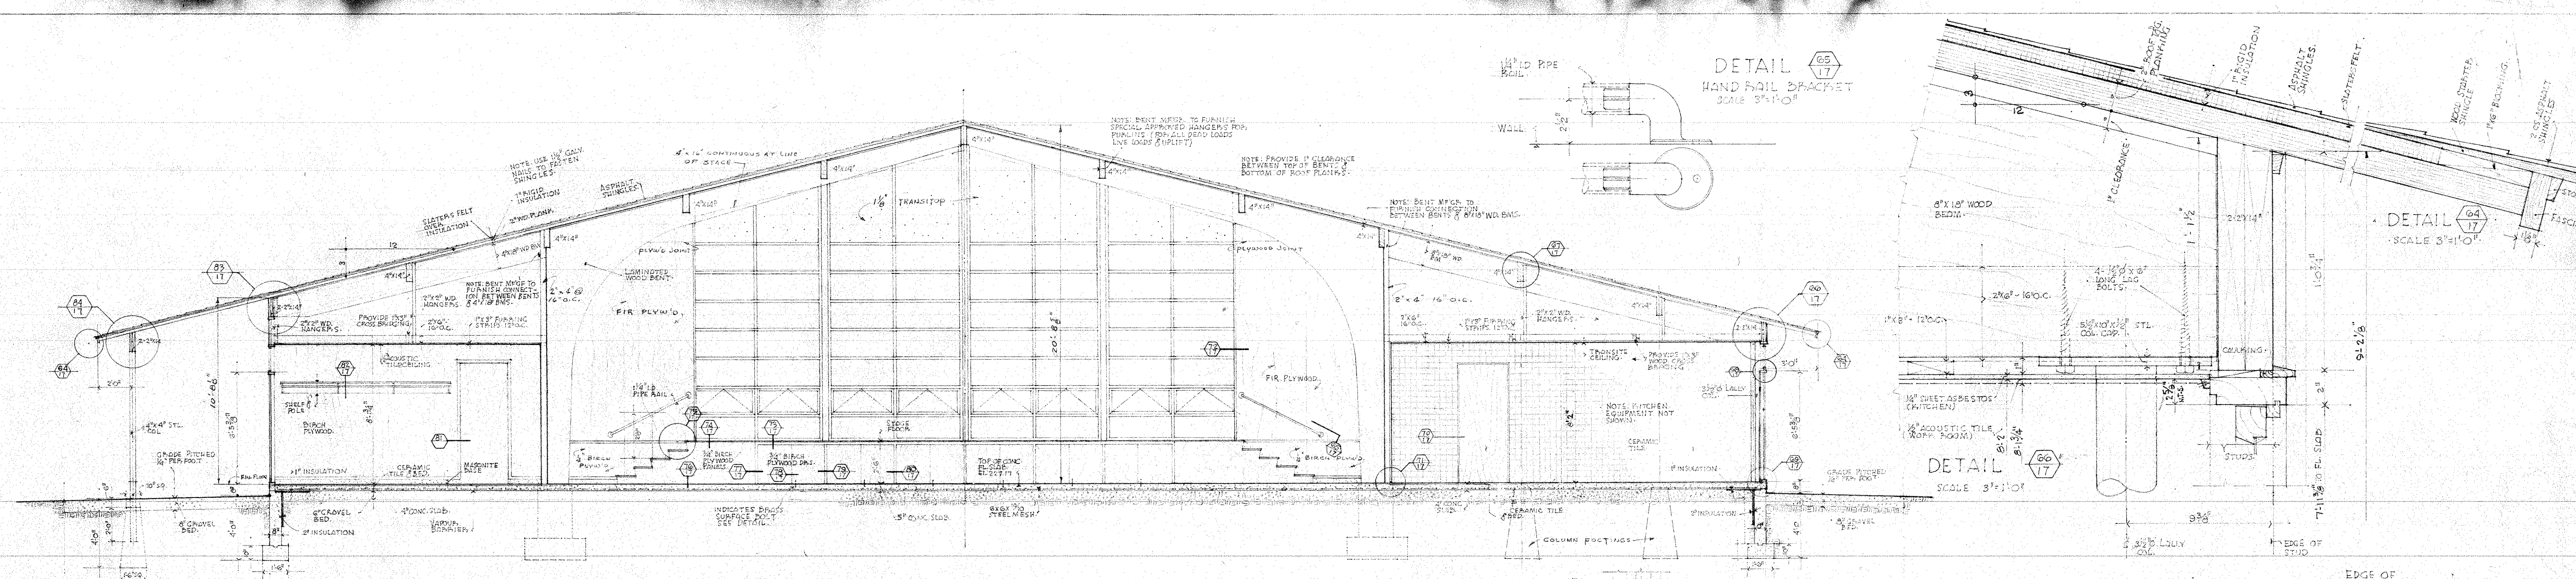

CROSS SECTION $\frac{1}{4}"=1'-0"$

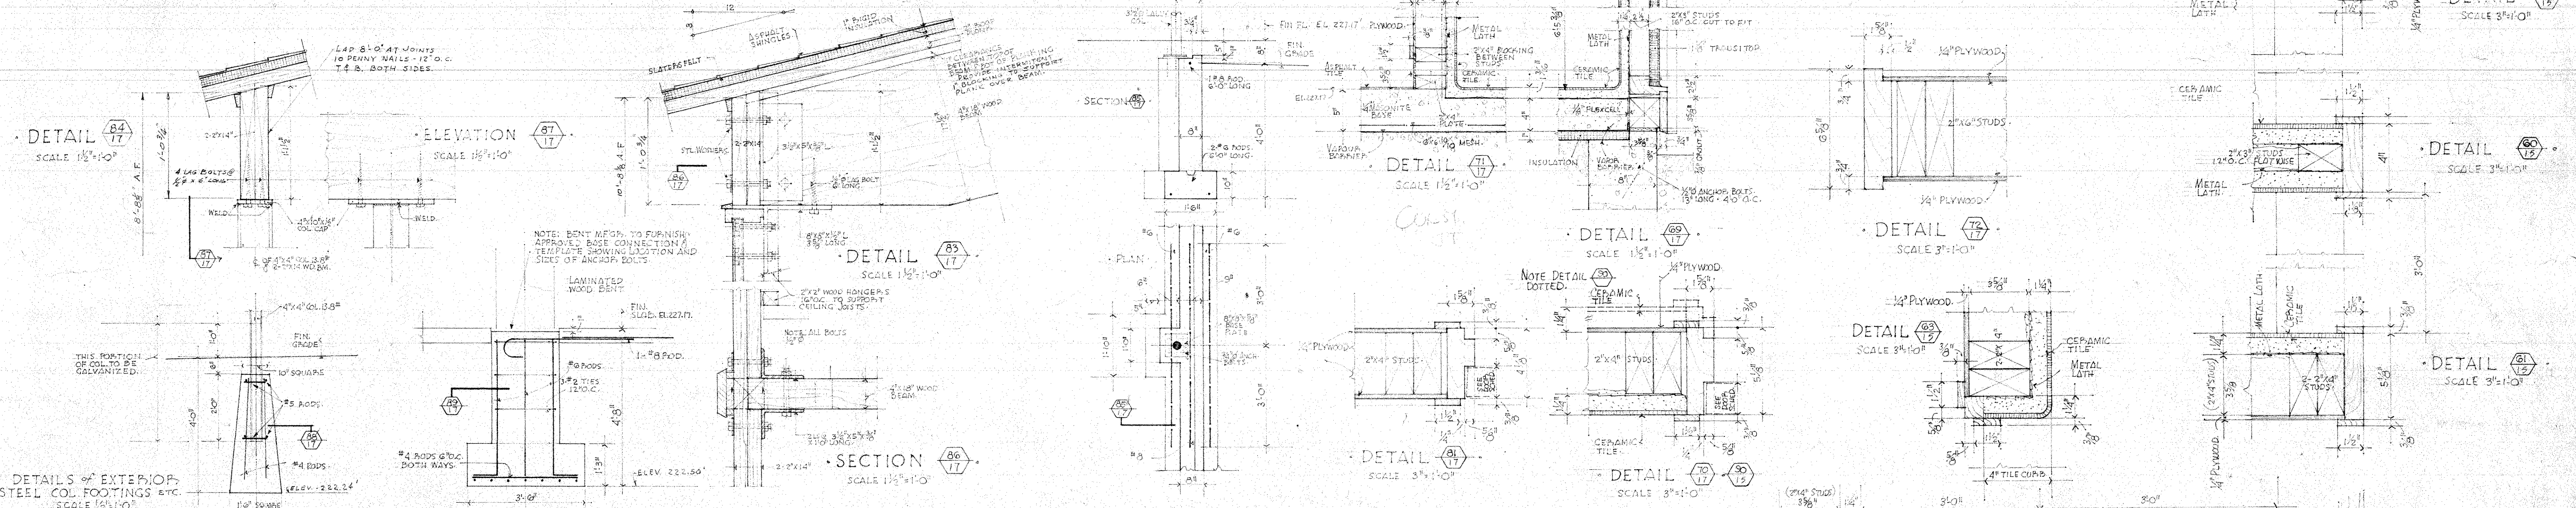

TYPICAL FOUNDATION & FOOTING FOR INTERIOR STEEL COLS

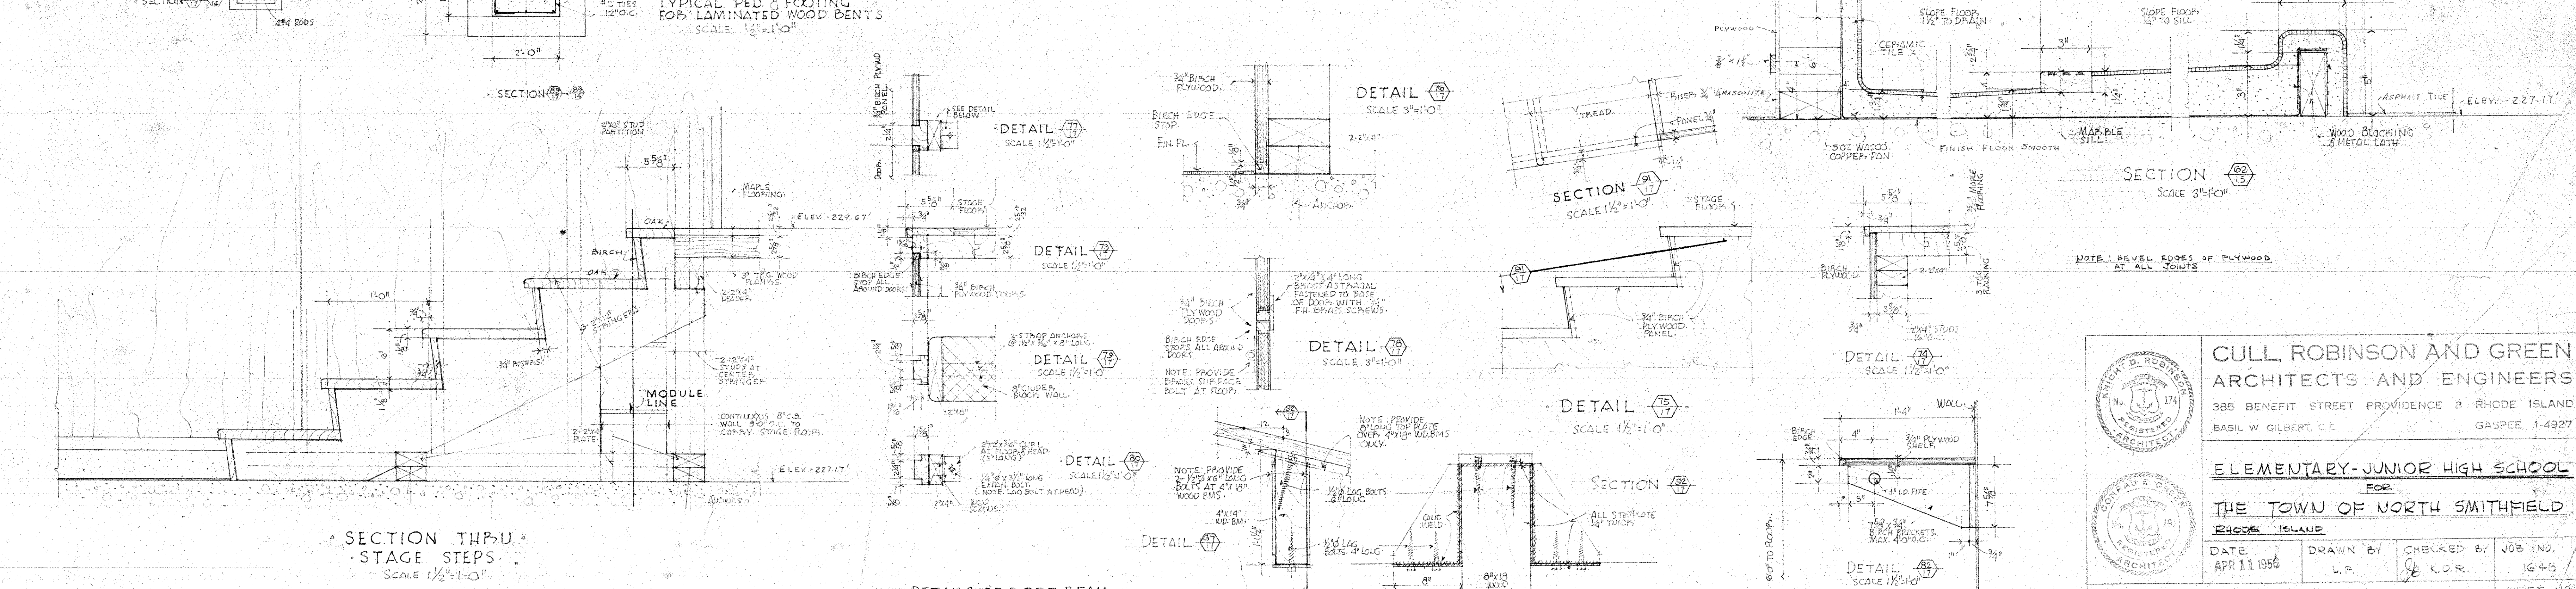

DETAILS OF ROOF BEAM CONNECTIONS

CULL ROBINSON AND GREEN
ARCHITECTS AND ENGINEERS
385 BENEFIT STREET PROVIDENCE 3 RHODE ISLAND
BASIL W. GILBERT, C.E.
GASPEE 1-4927

ELEMENTARY-JUNIOR HIGH SCHOOL
FOR
THE TOWN OF NORTH SMITHFIELD
RHODE ISLAND

DATE APR 11 1956

DRAWN BY L.F.

CHECKED BY J.C.S.

JOB NO. 16-43

BLDG # 9 SECTION & DETAILS

17