




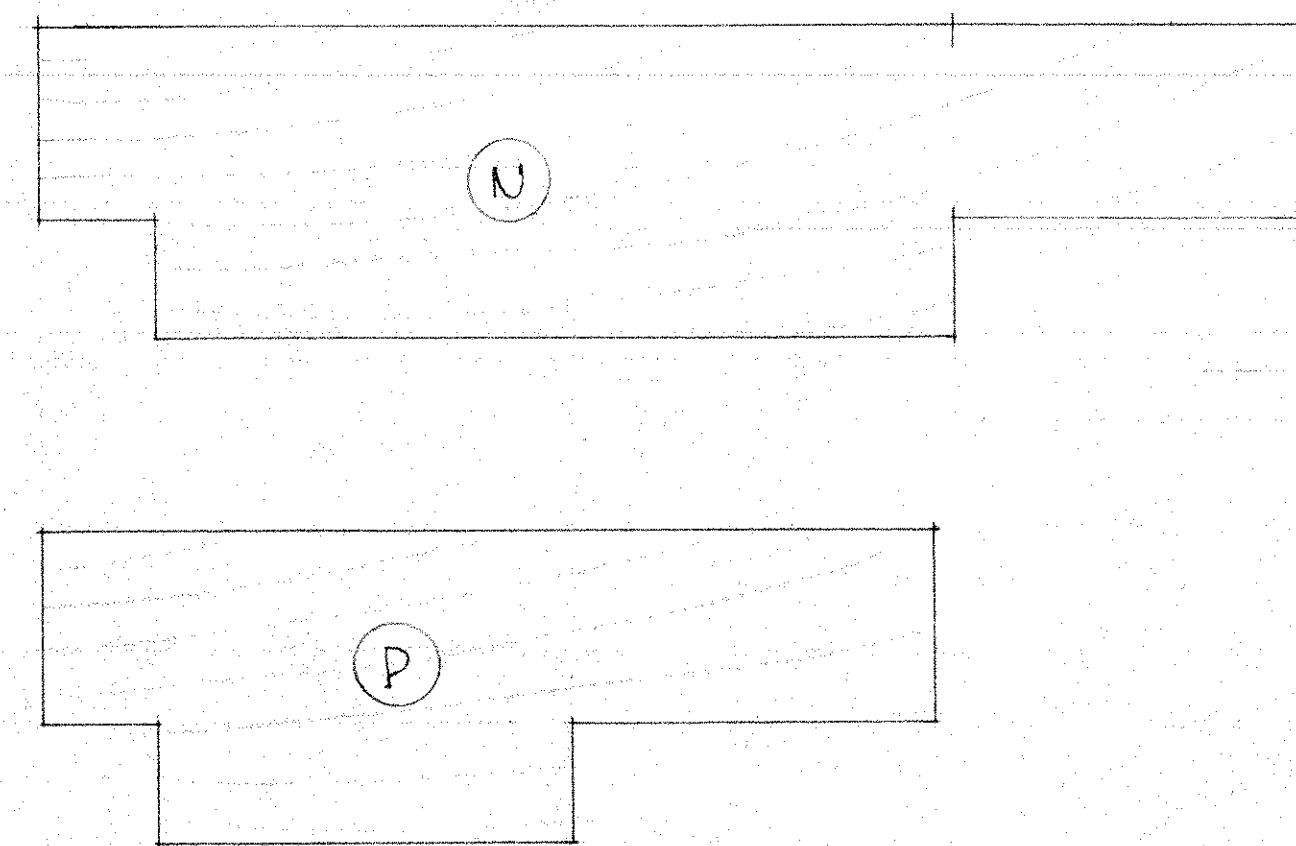


FULL SIZE SCALE

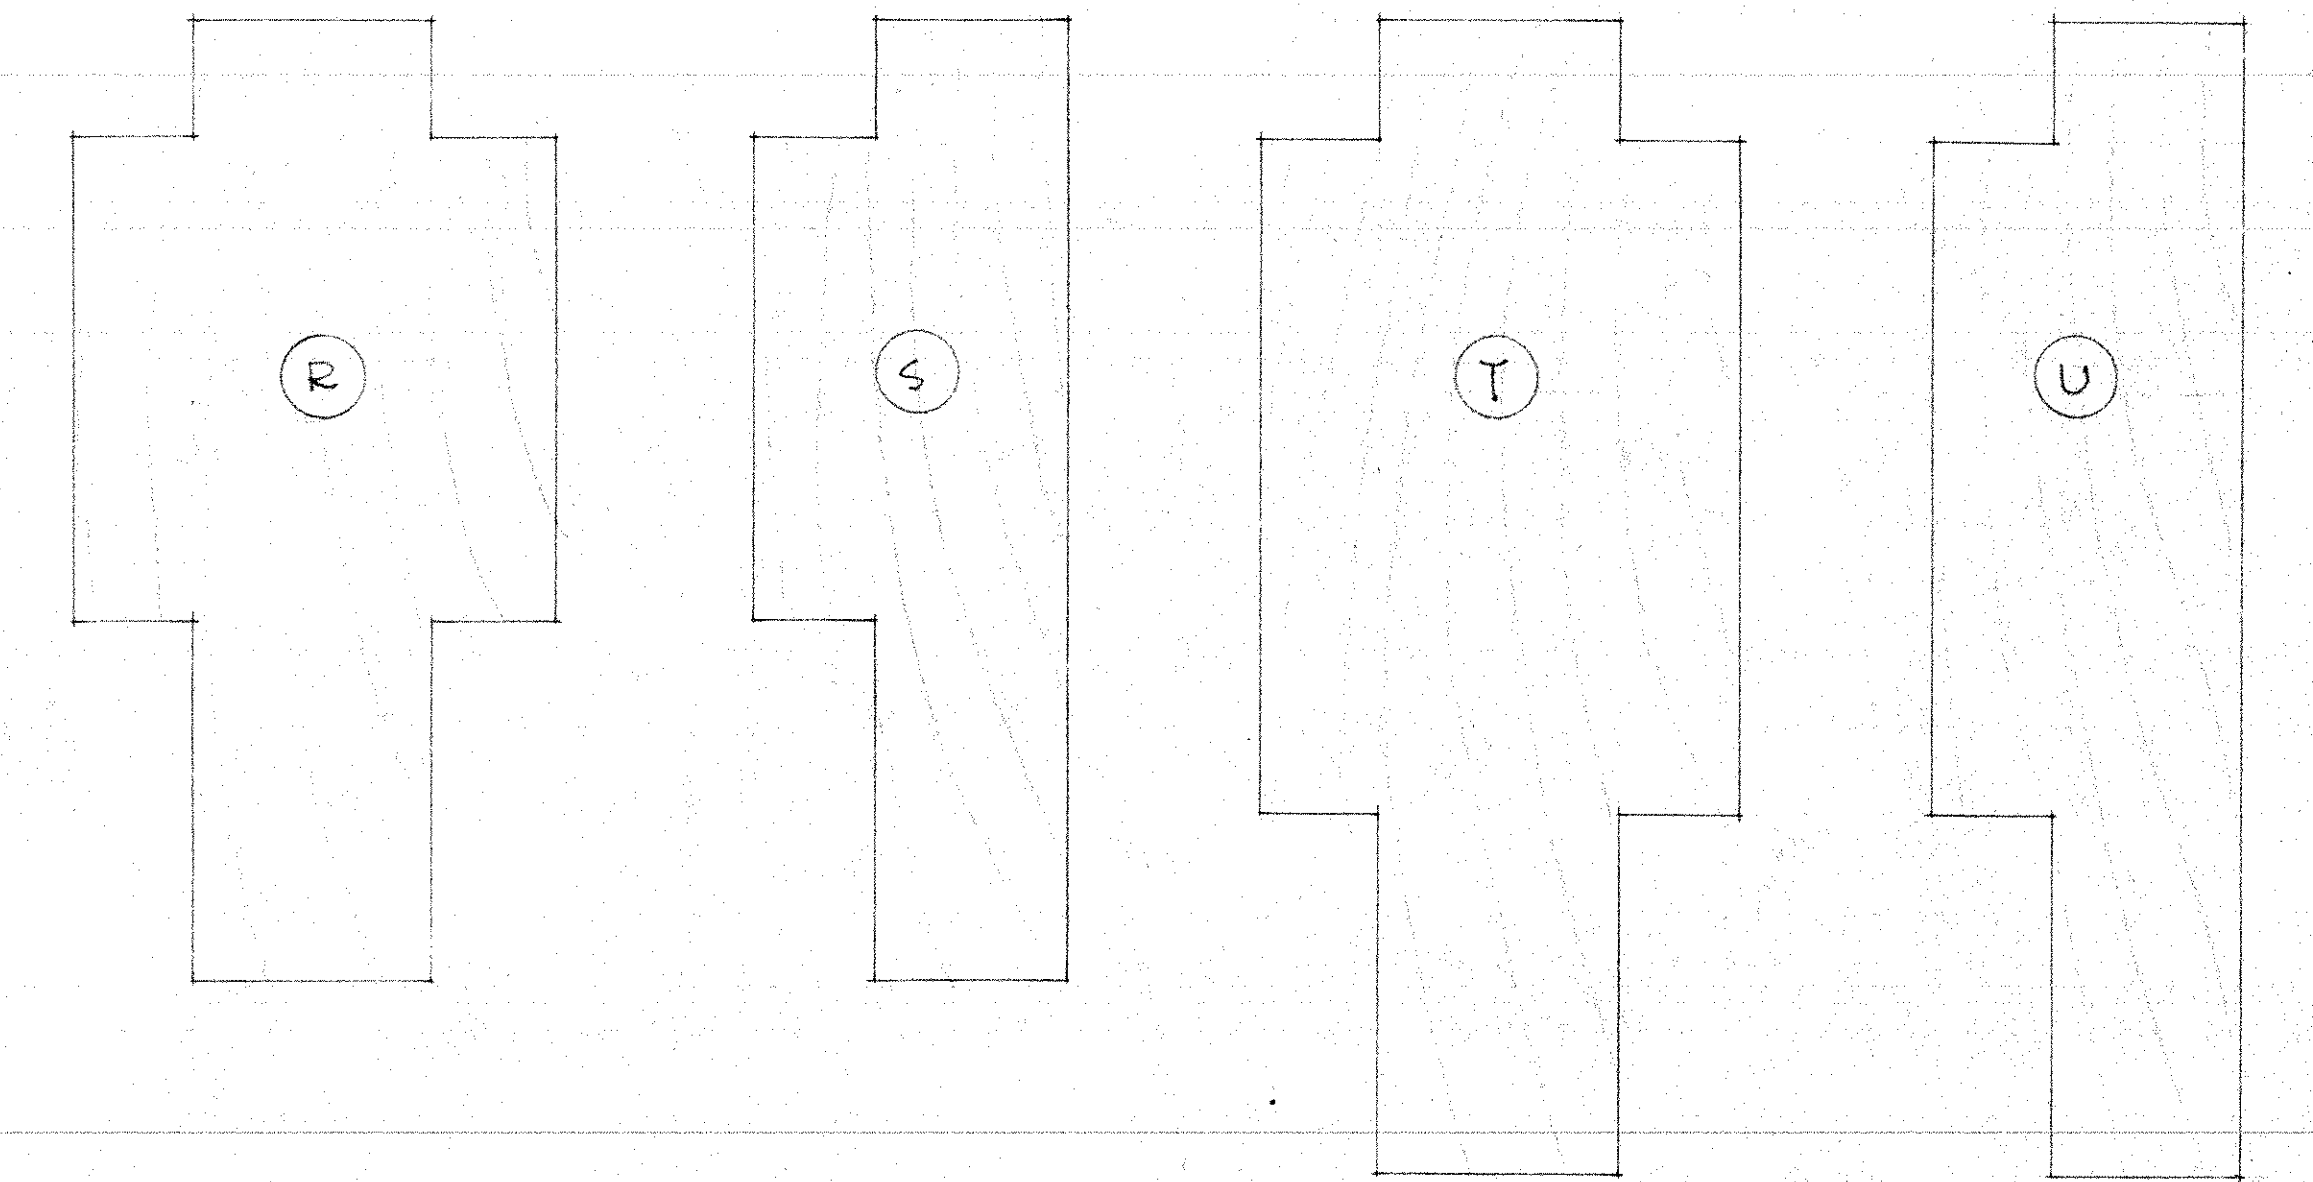


FULL SIZE SCALE

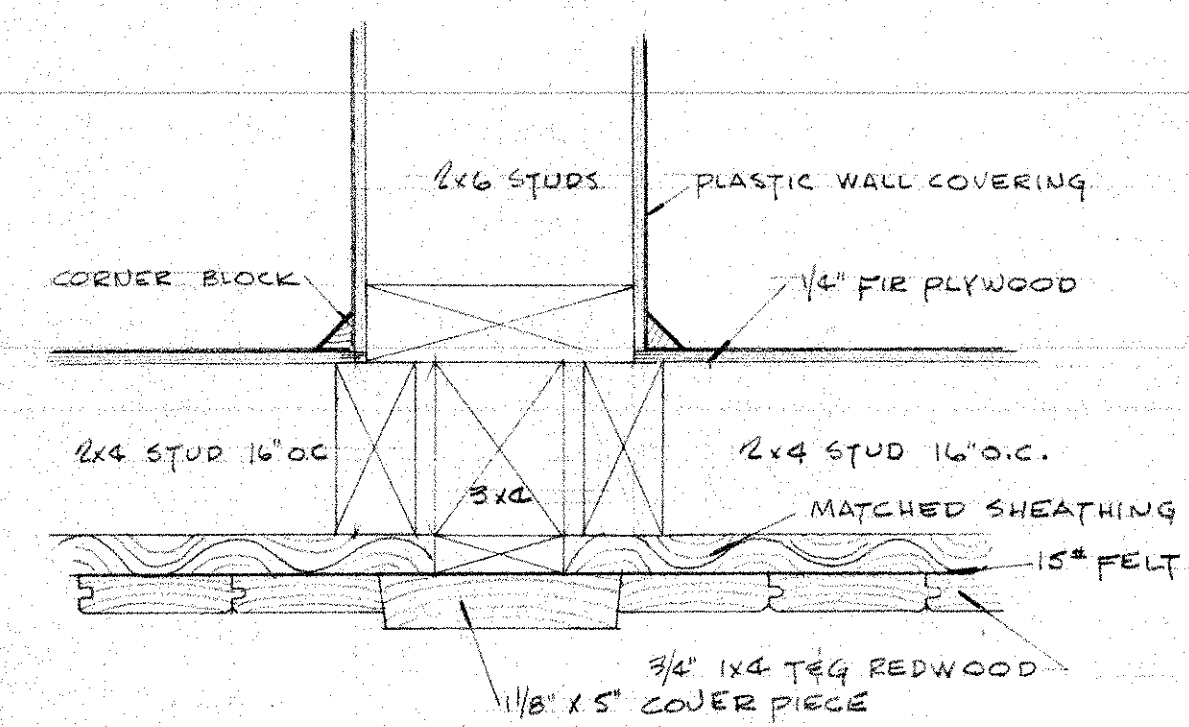


PLAN 22/16

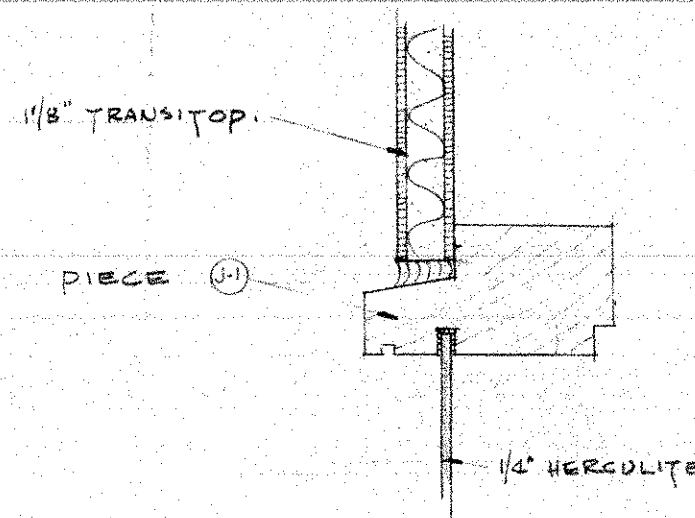


SECTION 48/16

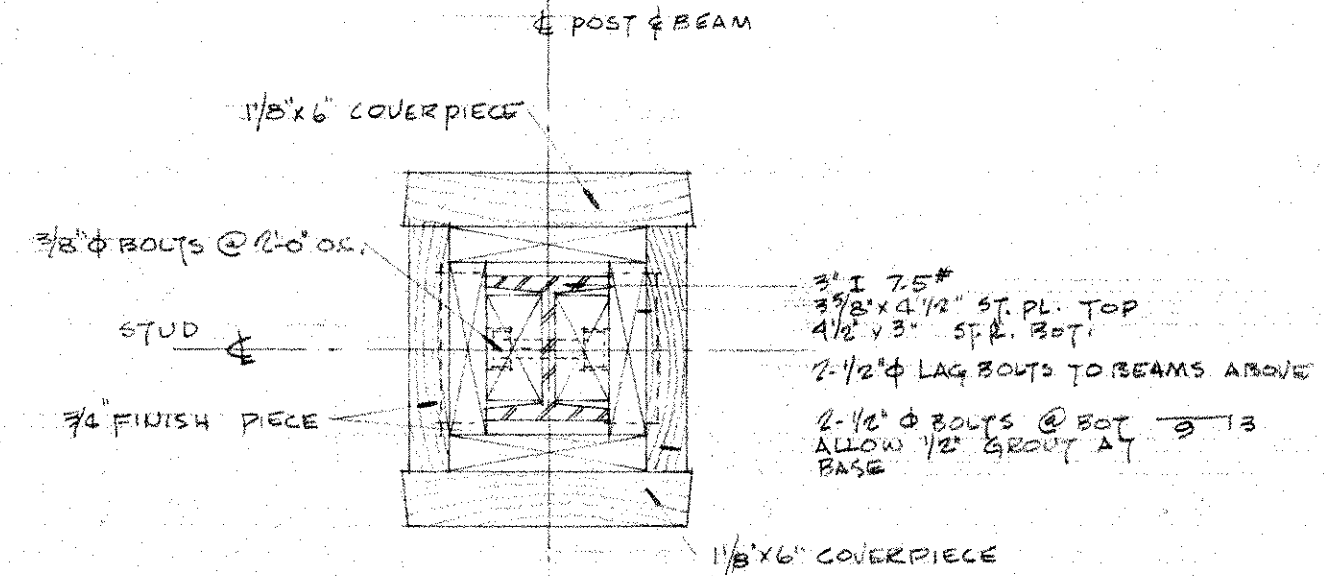


PLAN 56/16

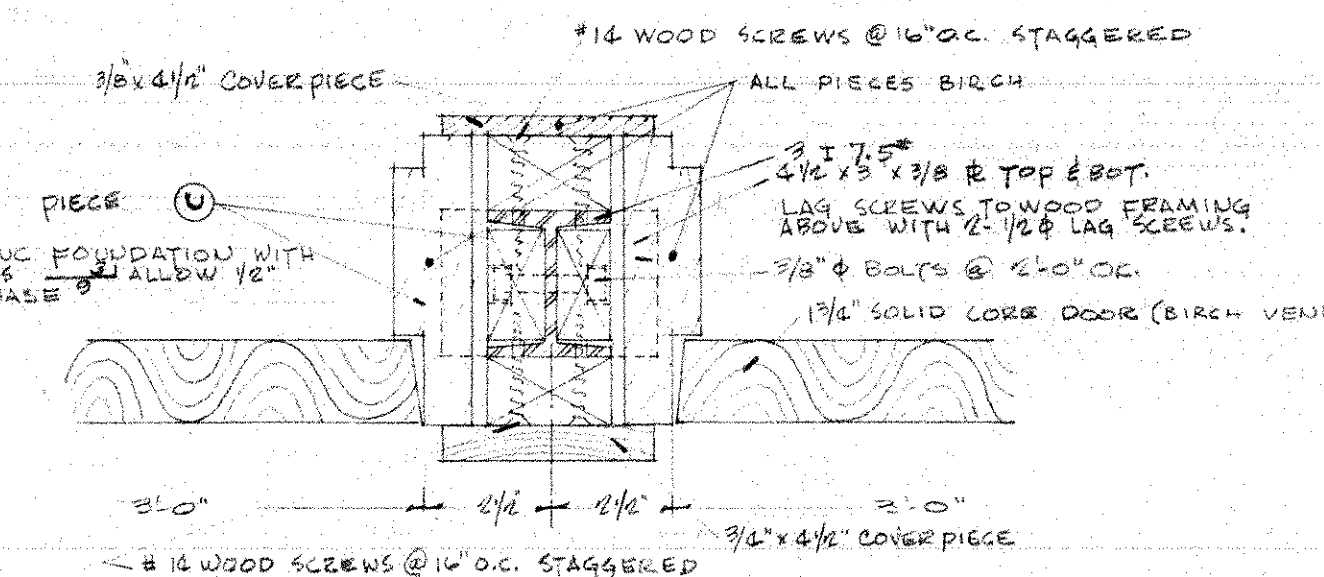


PLAN 57/16

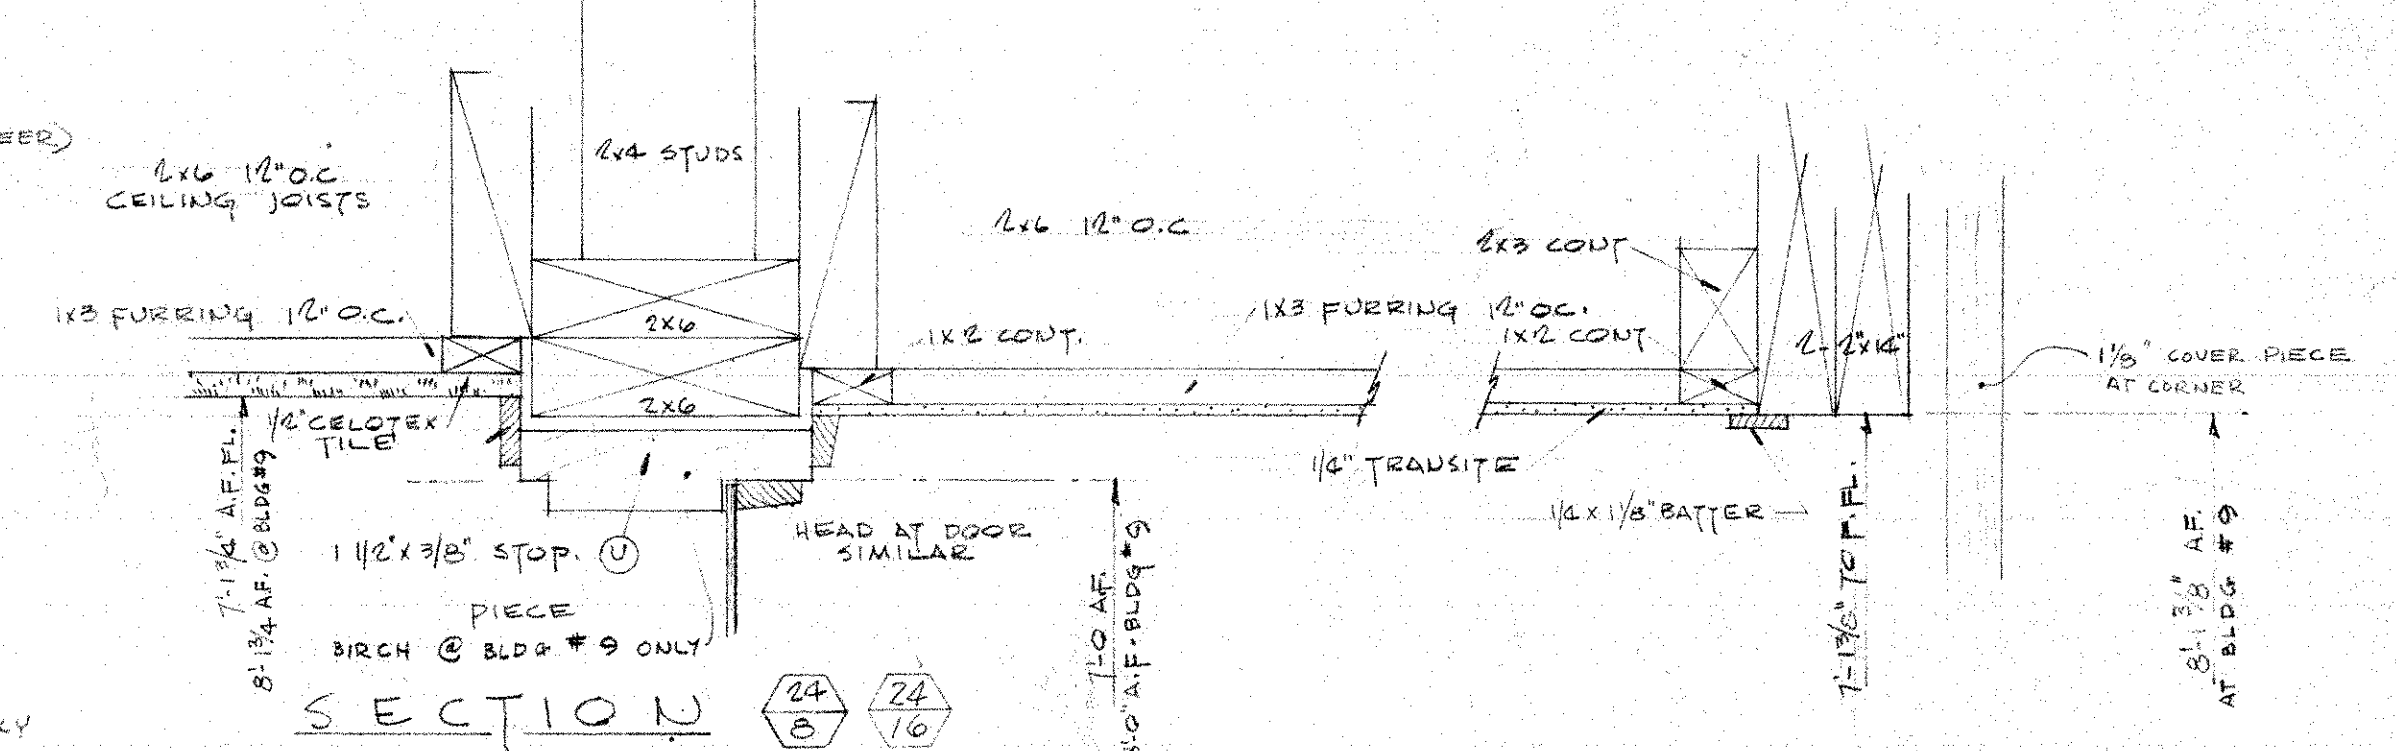


SECTION 24/16

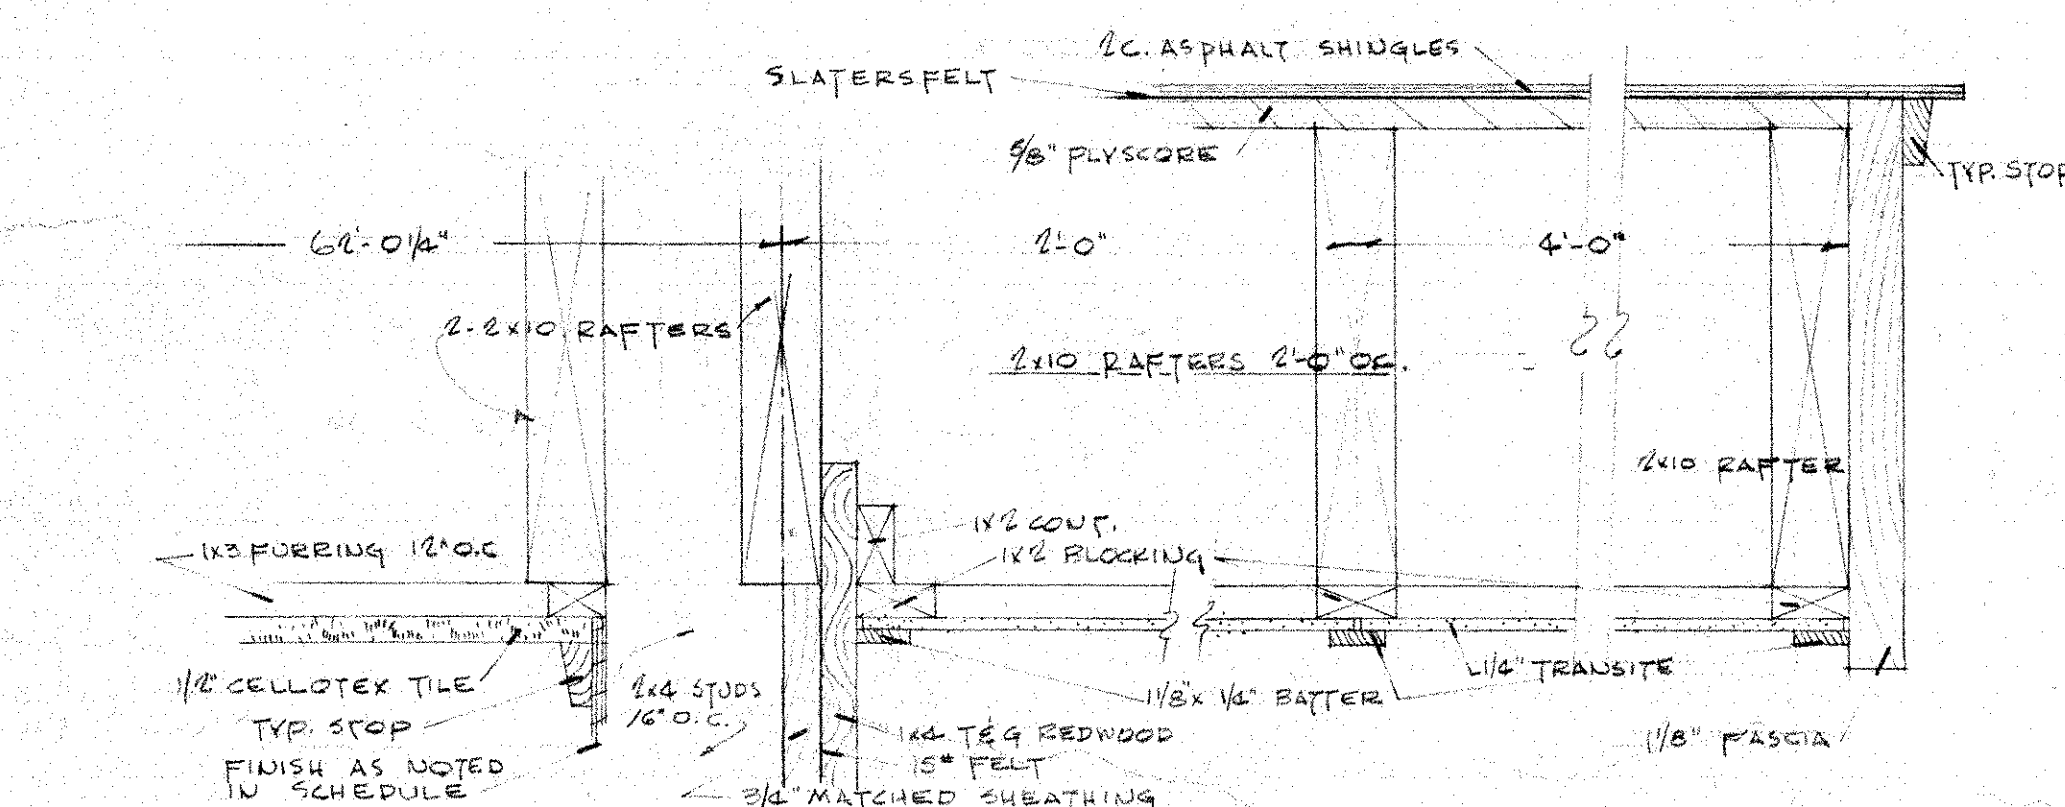


SECTION 21/16

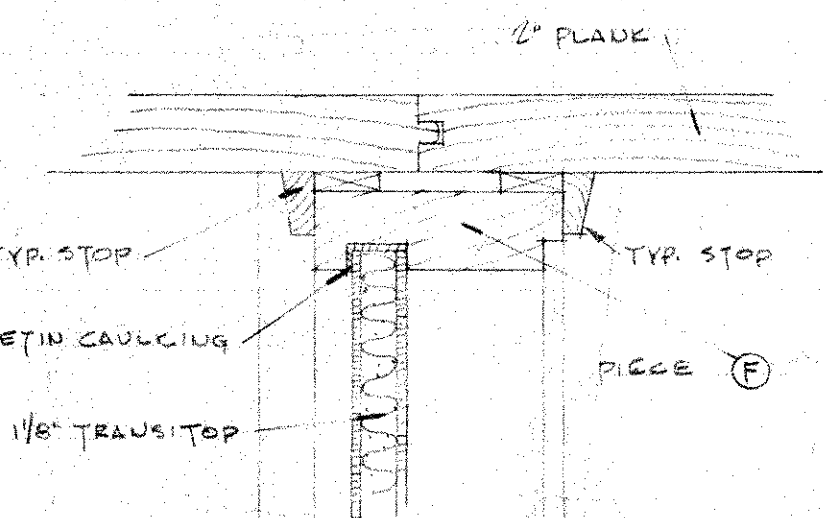


SECTION 56/16

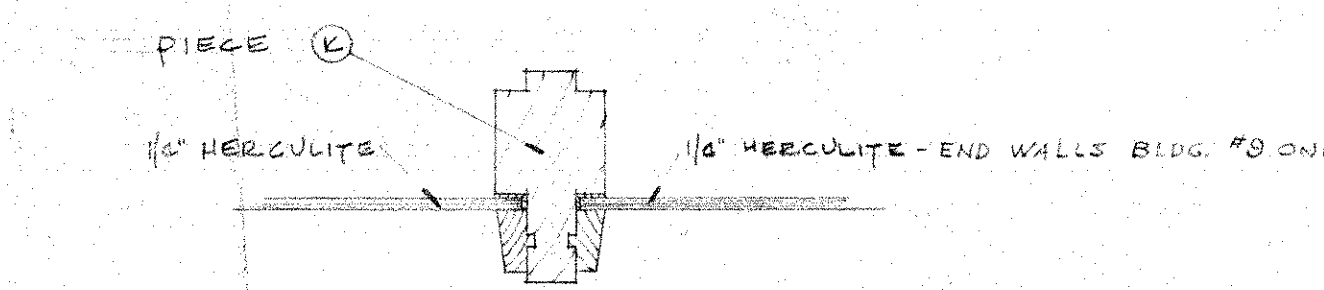


PLAN 48/16

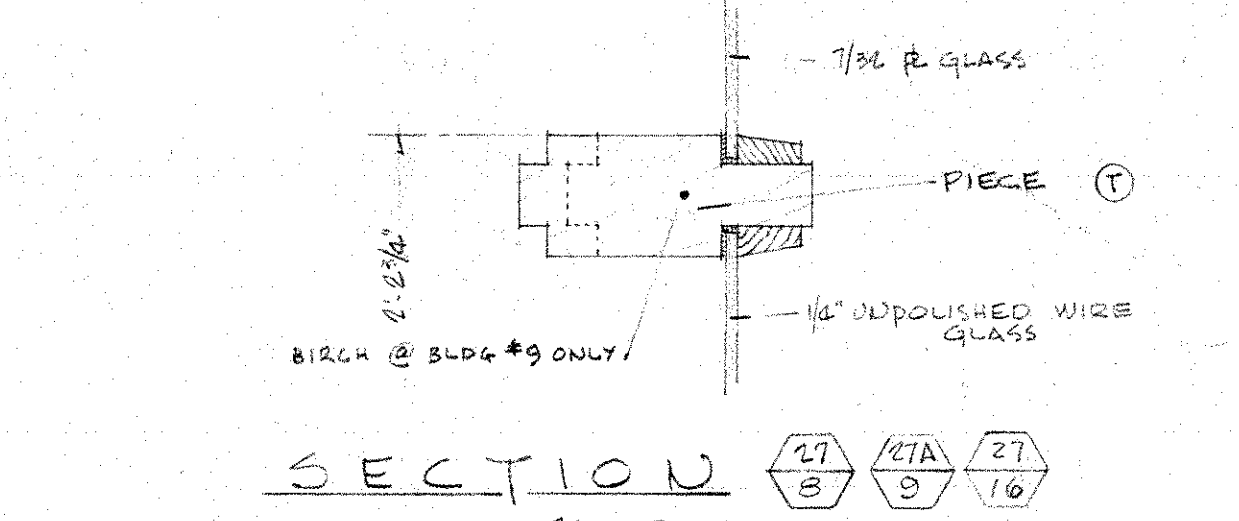


SECTION 27/16

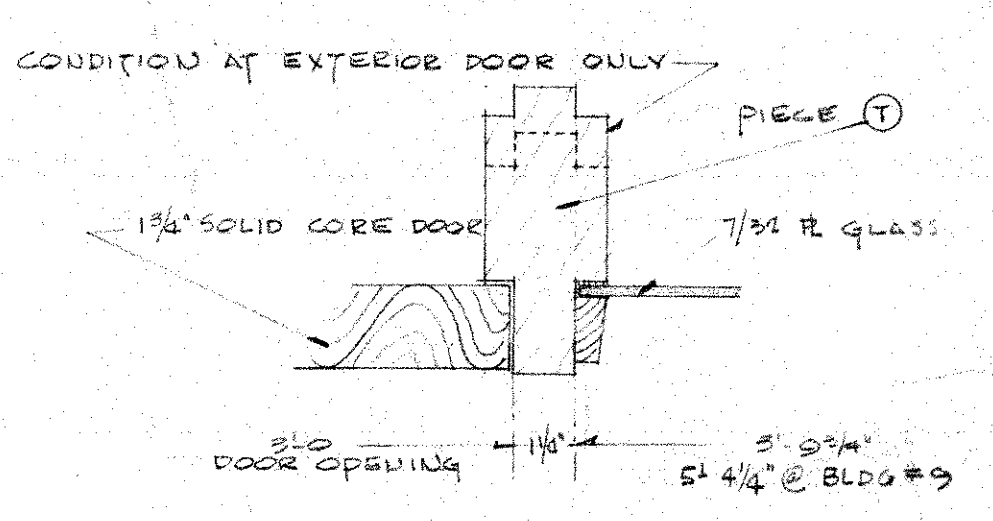


PLAN 28/16

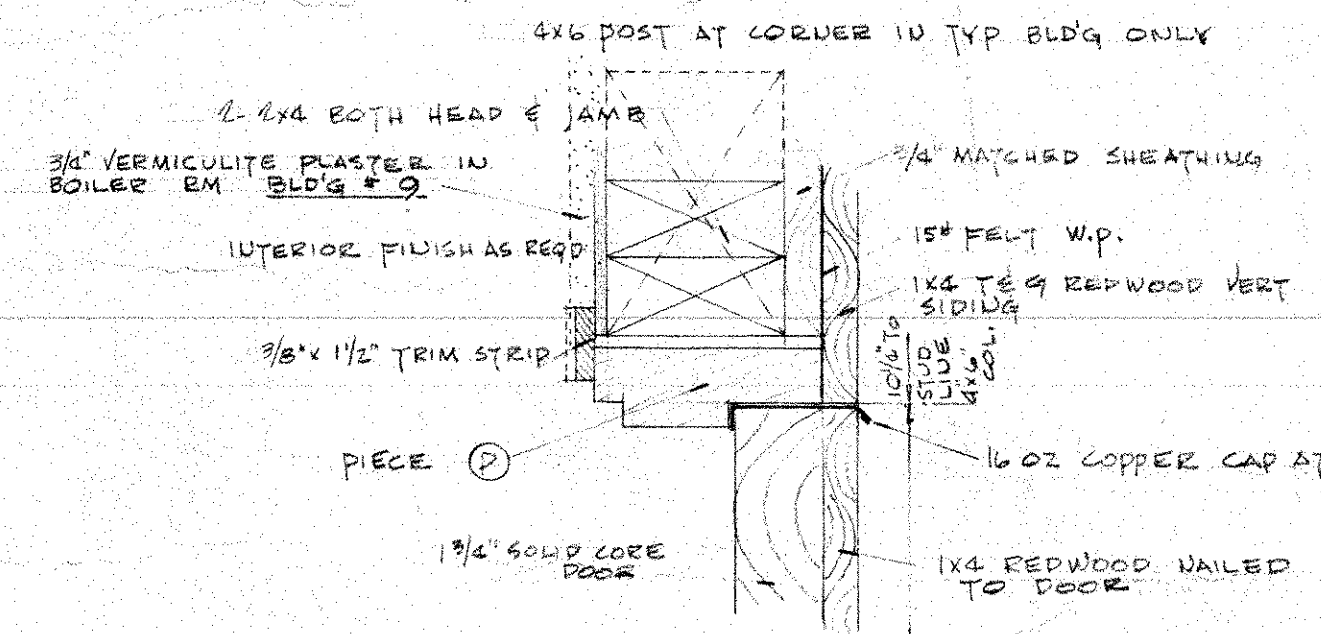


SECTION 18/16

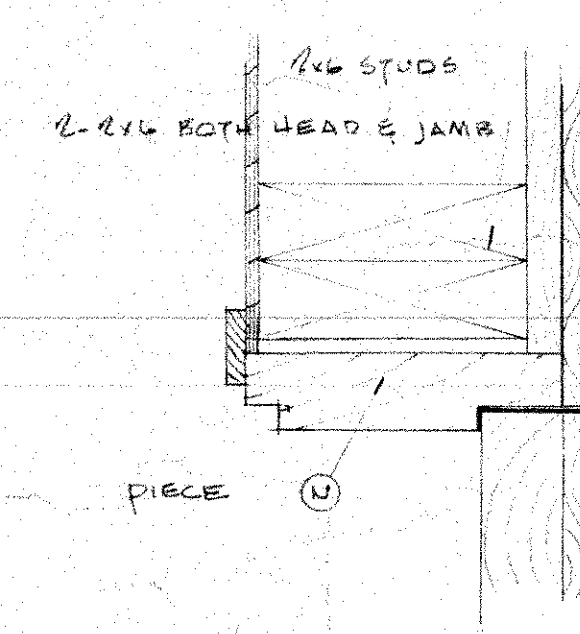


SECTION 18A/16

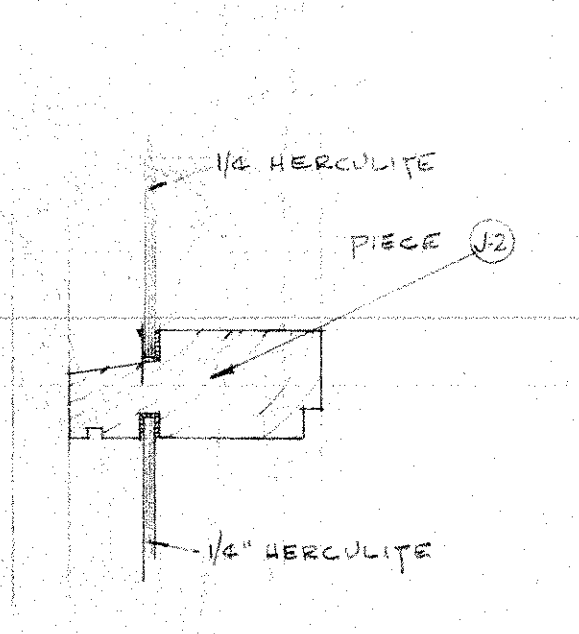


SECTION 42/16

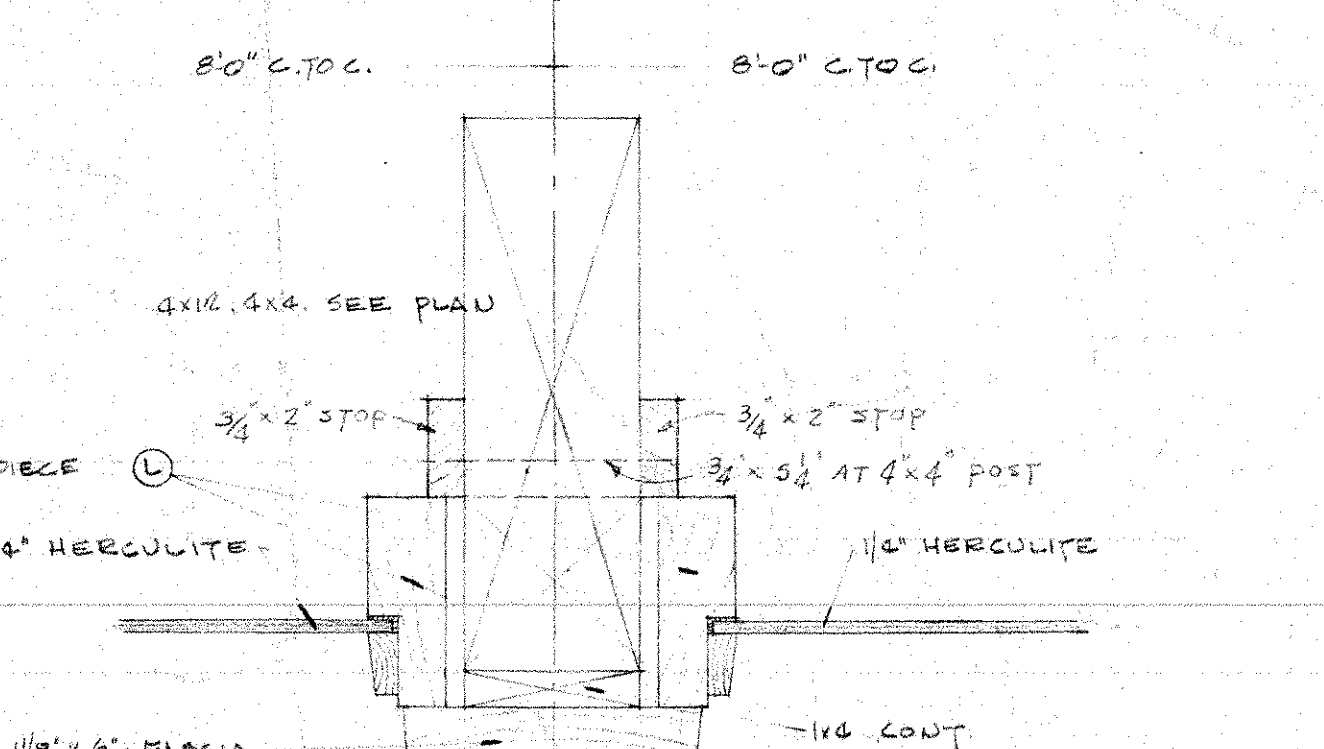


PLAN 44/16

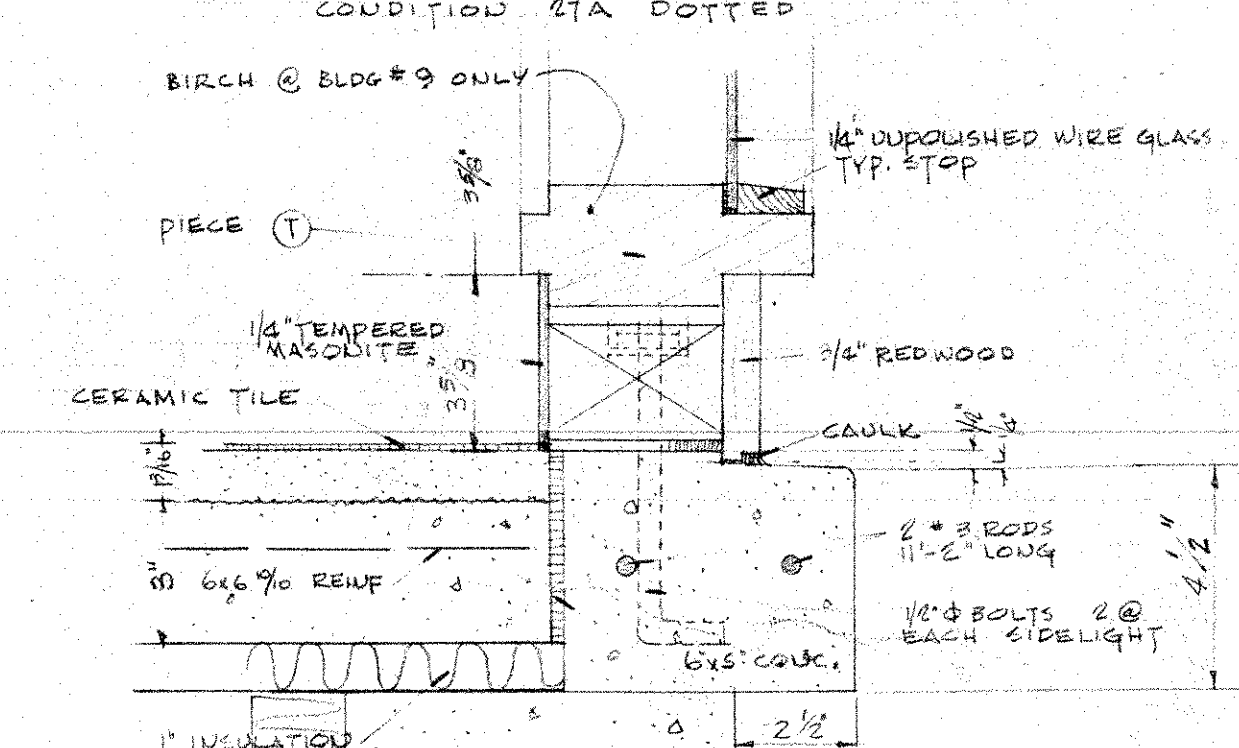


SECTION 28/16

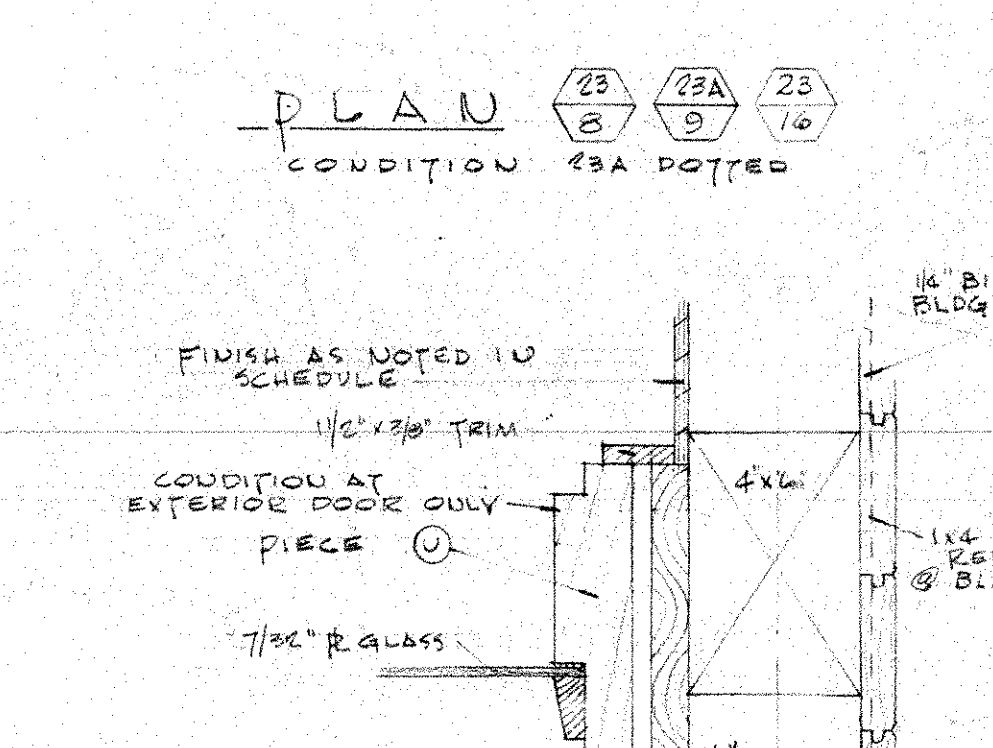


PLAN 22/16

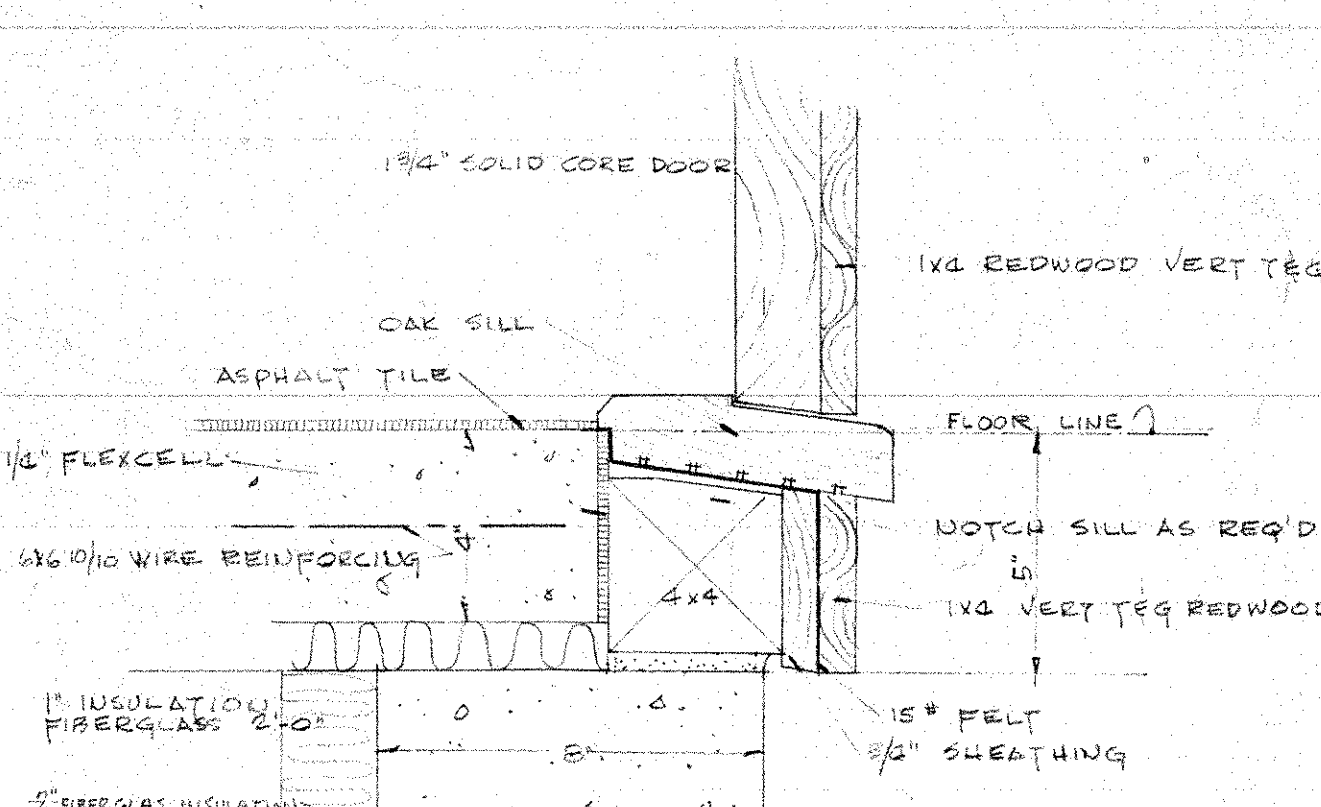


SECTION 19/16

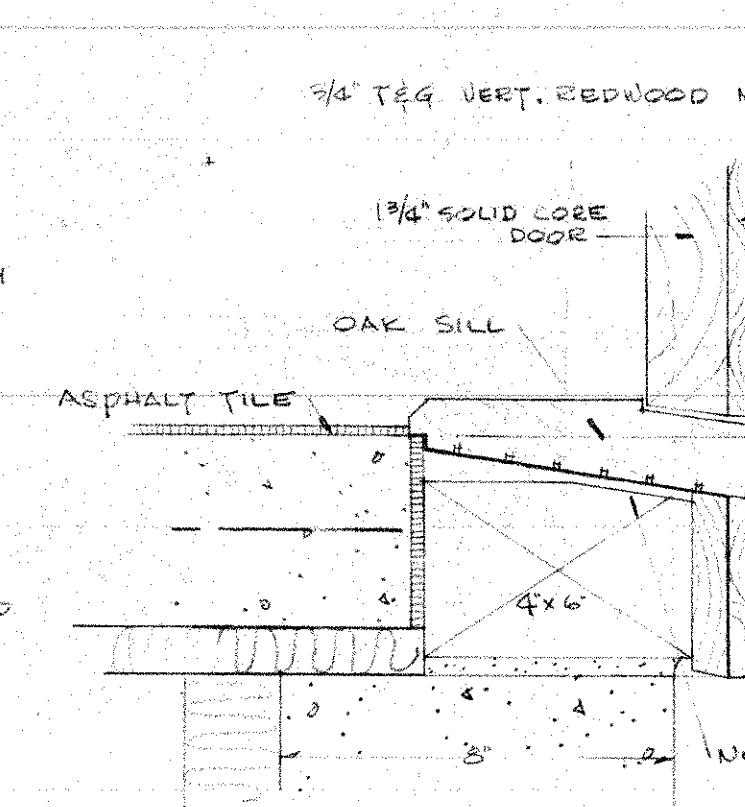


SECTION 13A/16

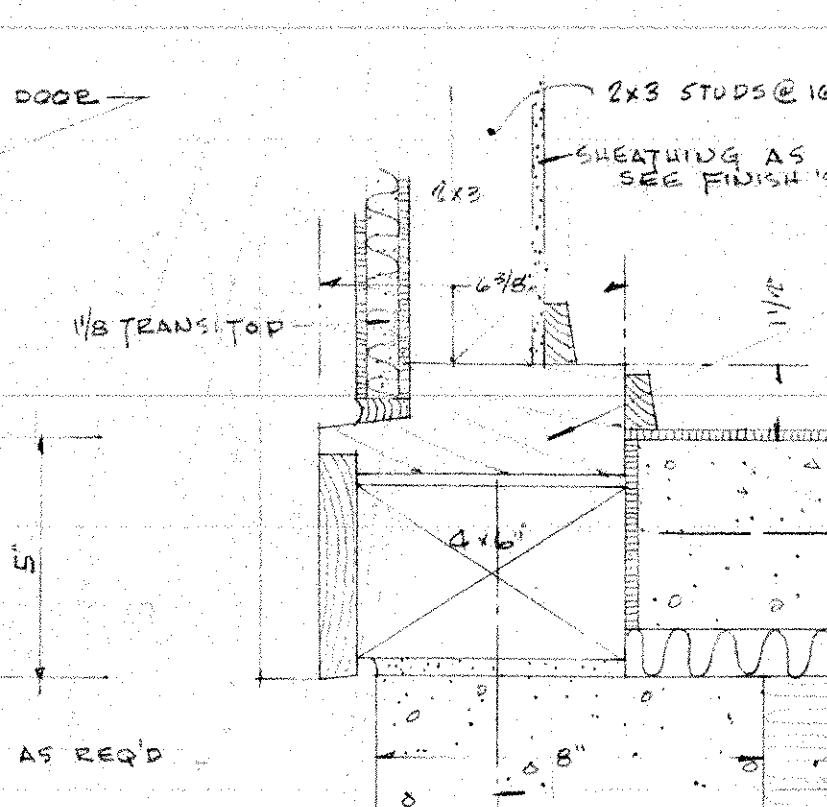


SECTION 47/16

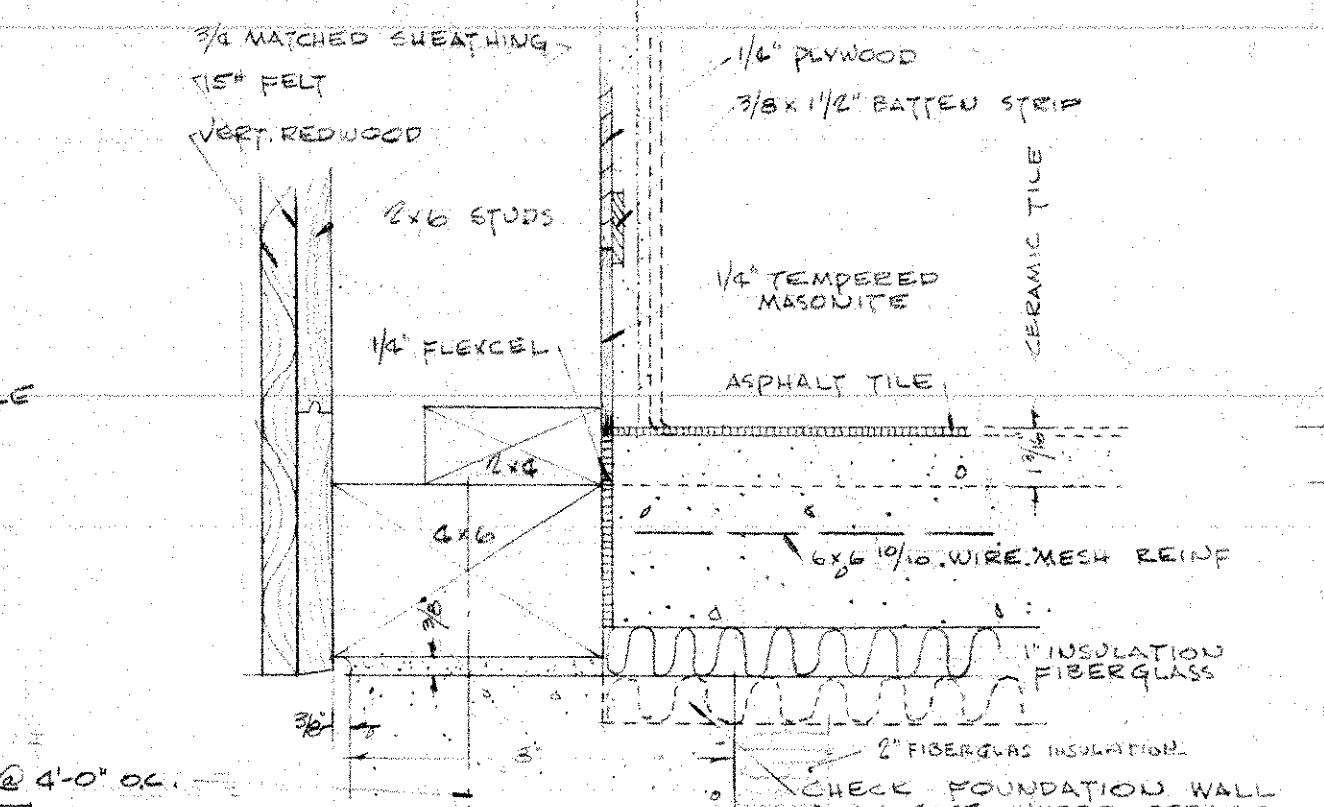

SECTION 46/16

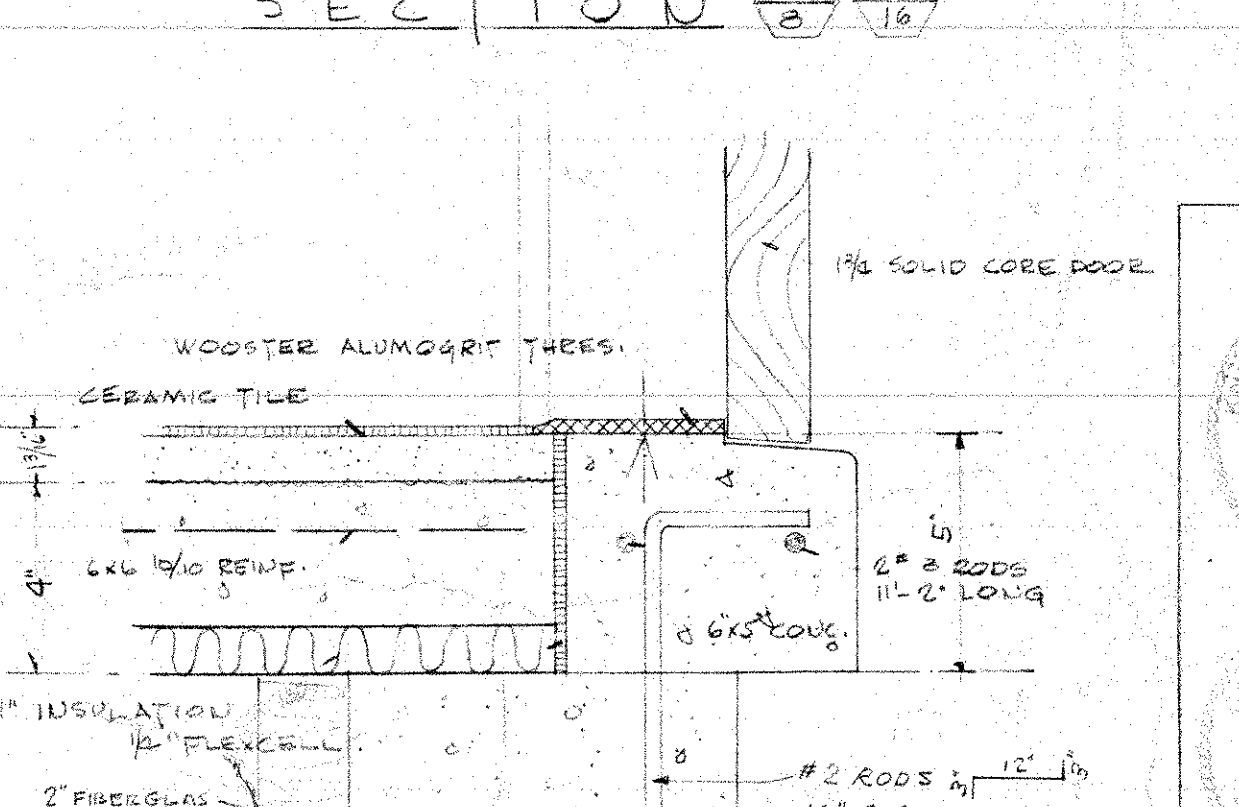

SECTION 29/16

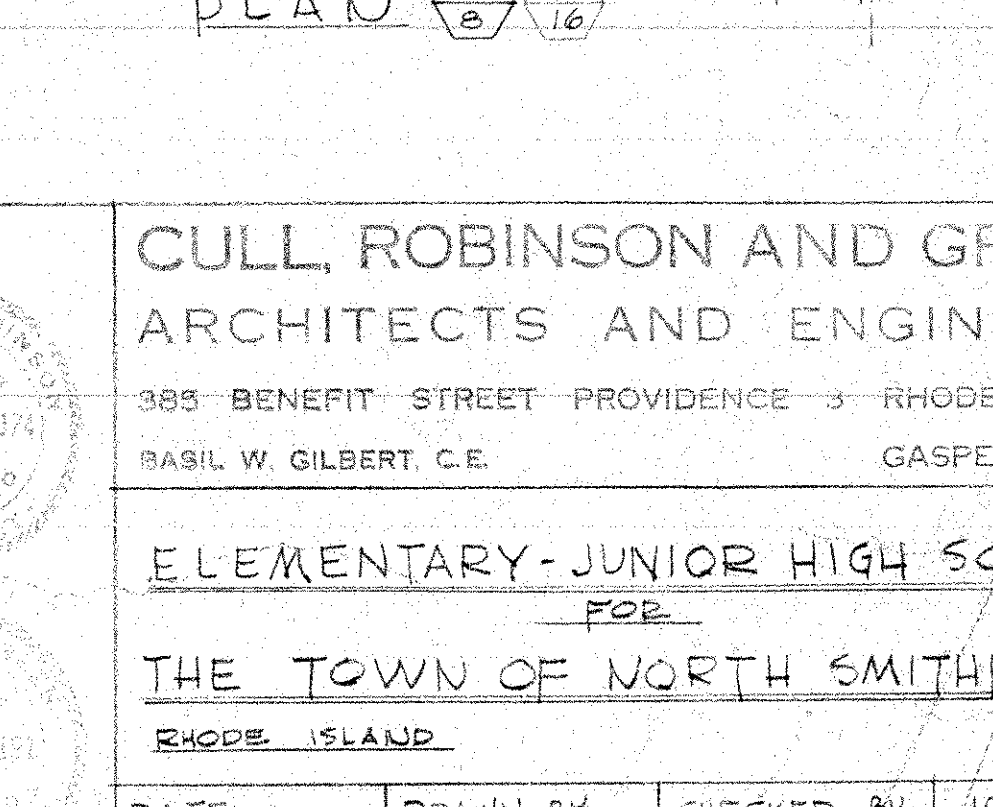

PLAN 22/16

SCALE - 3" = 1'-0"

CULL, ROBINSON AND GREEN ARCHITECTS AND ENGINEERS 385 BENEFIT STREET - PROVIDENCE 3 - RHODE ISLAND BASIL W. GILBERT, C.E. GASPEE 1-4927			
ELEMENTARY - JUNIOR HIGH SCHOOL FOR THE TOWN OF NORTH SMITHFIELD RHODE ISLAND			
DATE 10/11/55	DRAWN BY G. S.	CHECKED BY K. D. R.	JOB NO. 1048
MISC. DETAILS			SHEET
SCALE 3" = 1'-0"			12