



TYPICAL PIECES - FULL SIZE SCALE

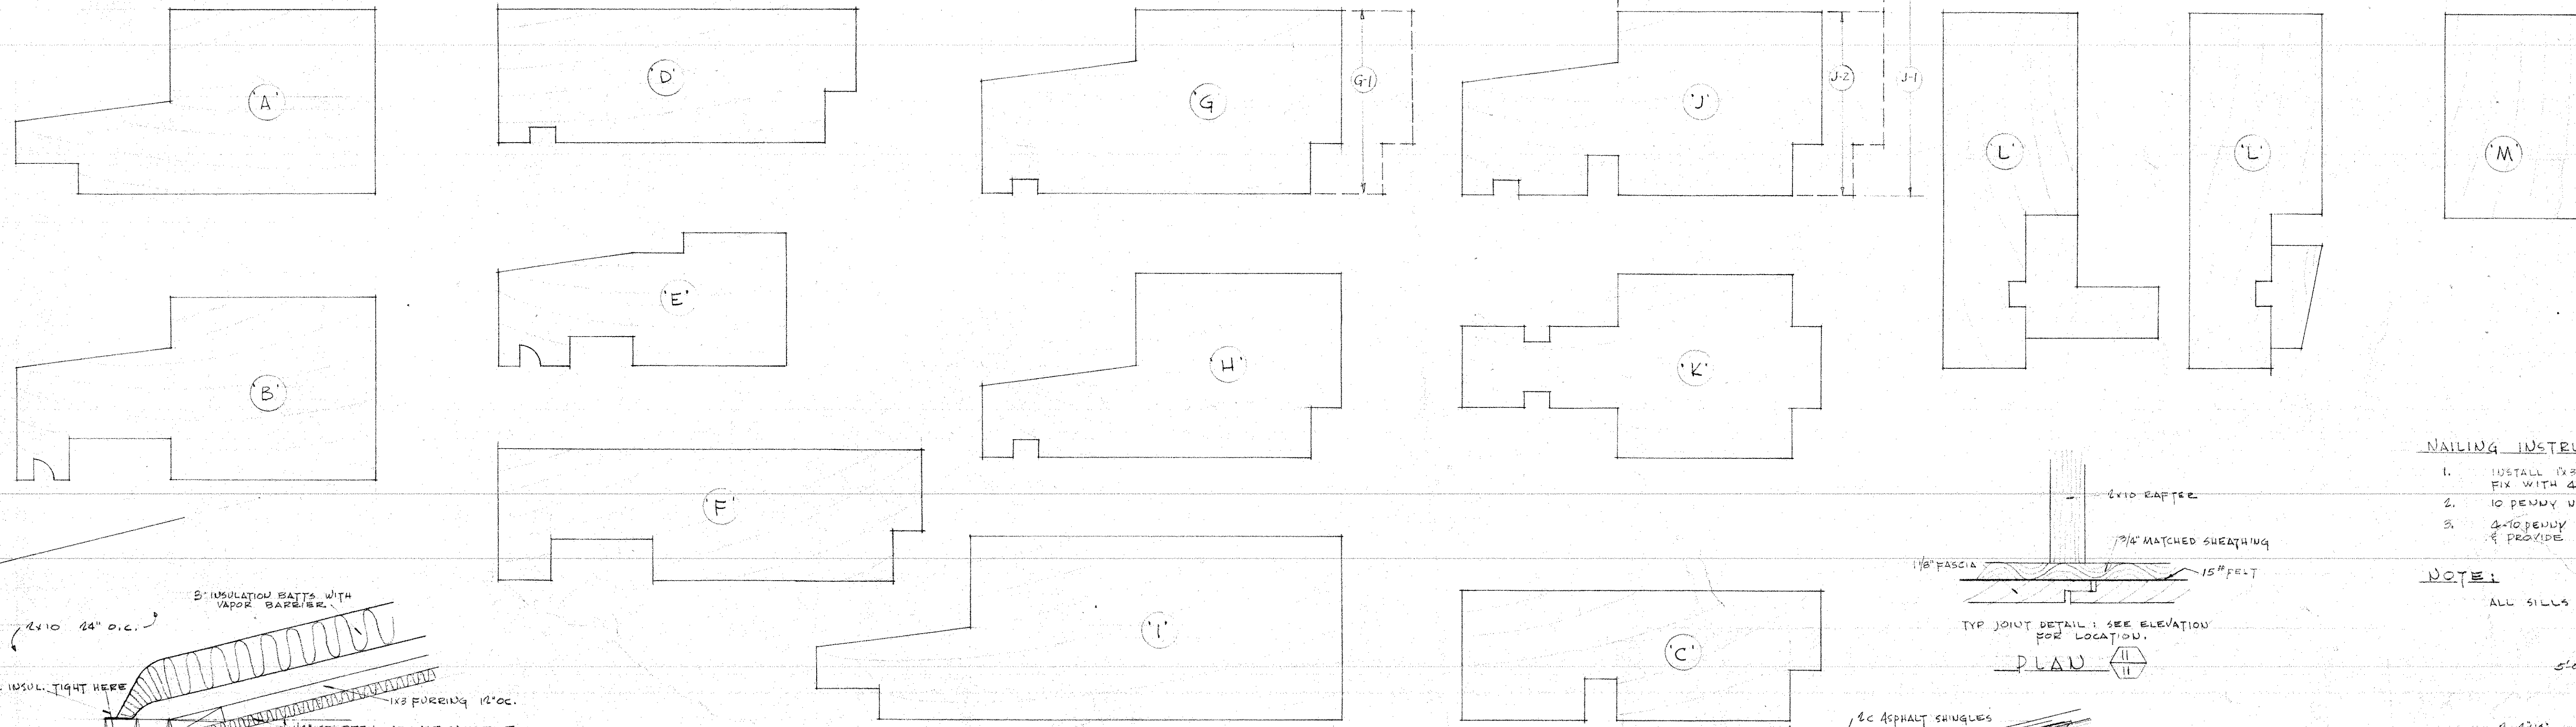


- NAILING INSTRUCTIONS FOR 1x3 AND 1x4 VERT. CONTINUOUS**
1. INSTALL 1x3 IMMEDIATELY WHEN 2x4s ARE IN PLACE & FIX WITH 4-10 PENNY COMMON AT TWO 2x4s & 2x6 SILL.
 2. 10 PENNY NAILS @ 16" O.C. STAGGERED AT 3x6, 4x4, 2x6 & 4x8 SILL.
 3. 2-10 PENNY FINISH AT COVERPIECE AT TWO 2x4s & AT 4x8 SILL.
 4. PROVIDE INTERMITTENT NAILING AS REQUIRED.


NOTE 1
ALL SILLS TO HAVE PENTACHLOROPHENOL PRESURE TREATMENT.

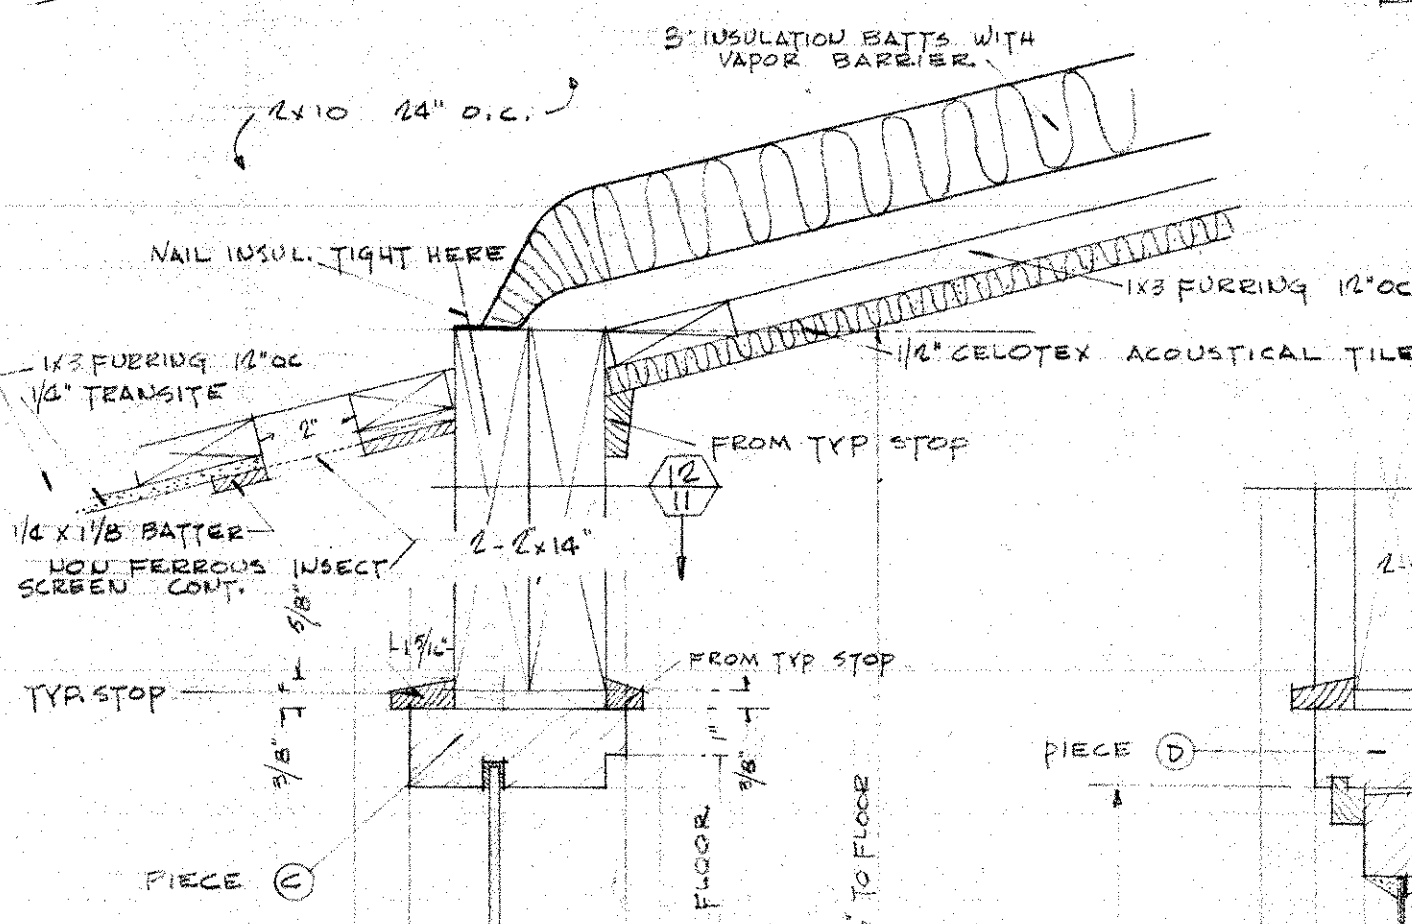


SECTION 9/8

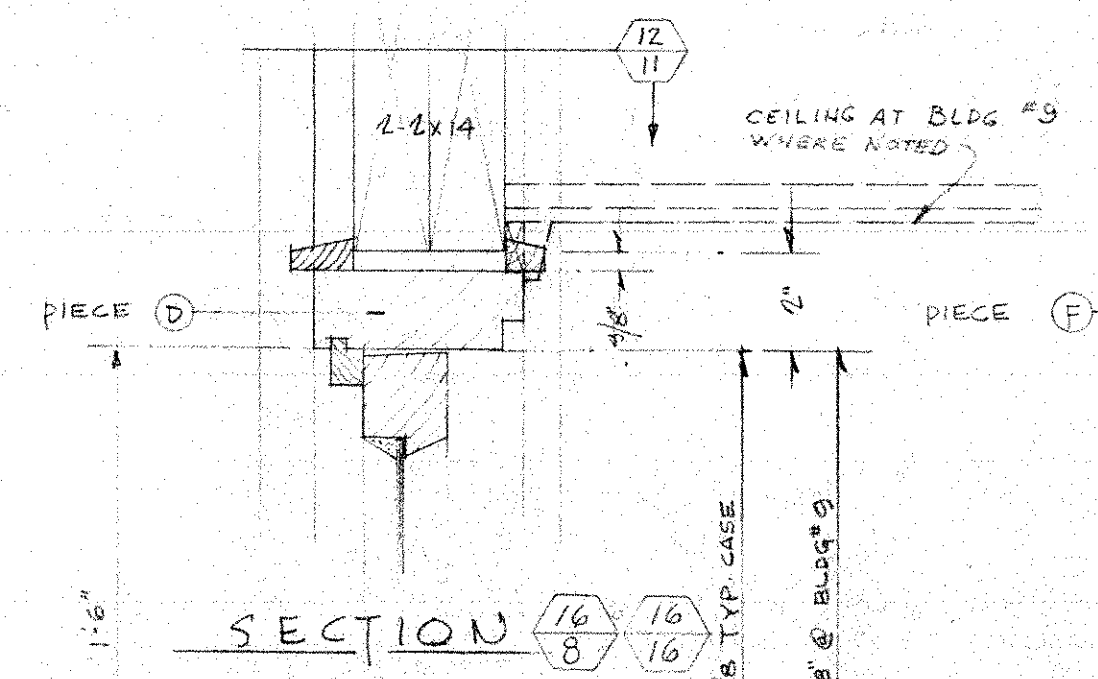


SECTION 16/8

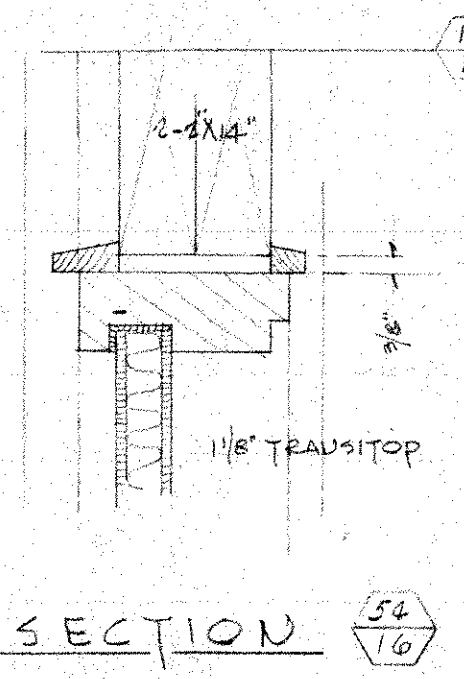


SECTION 26/8

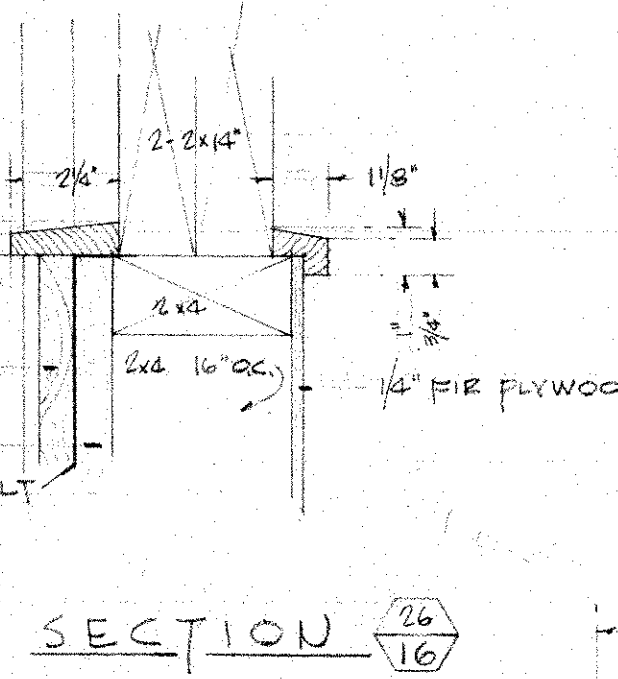


SECTION 26/16

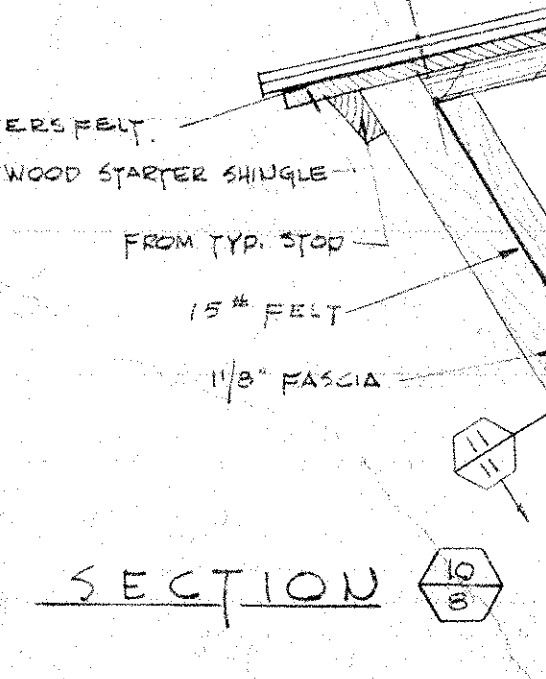


SECTION 10/8

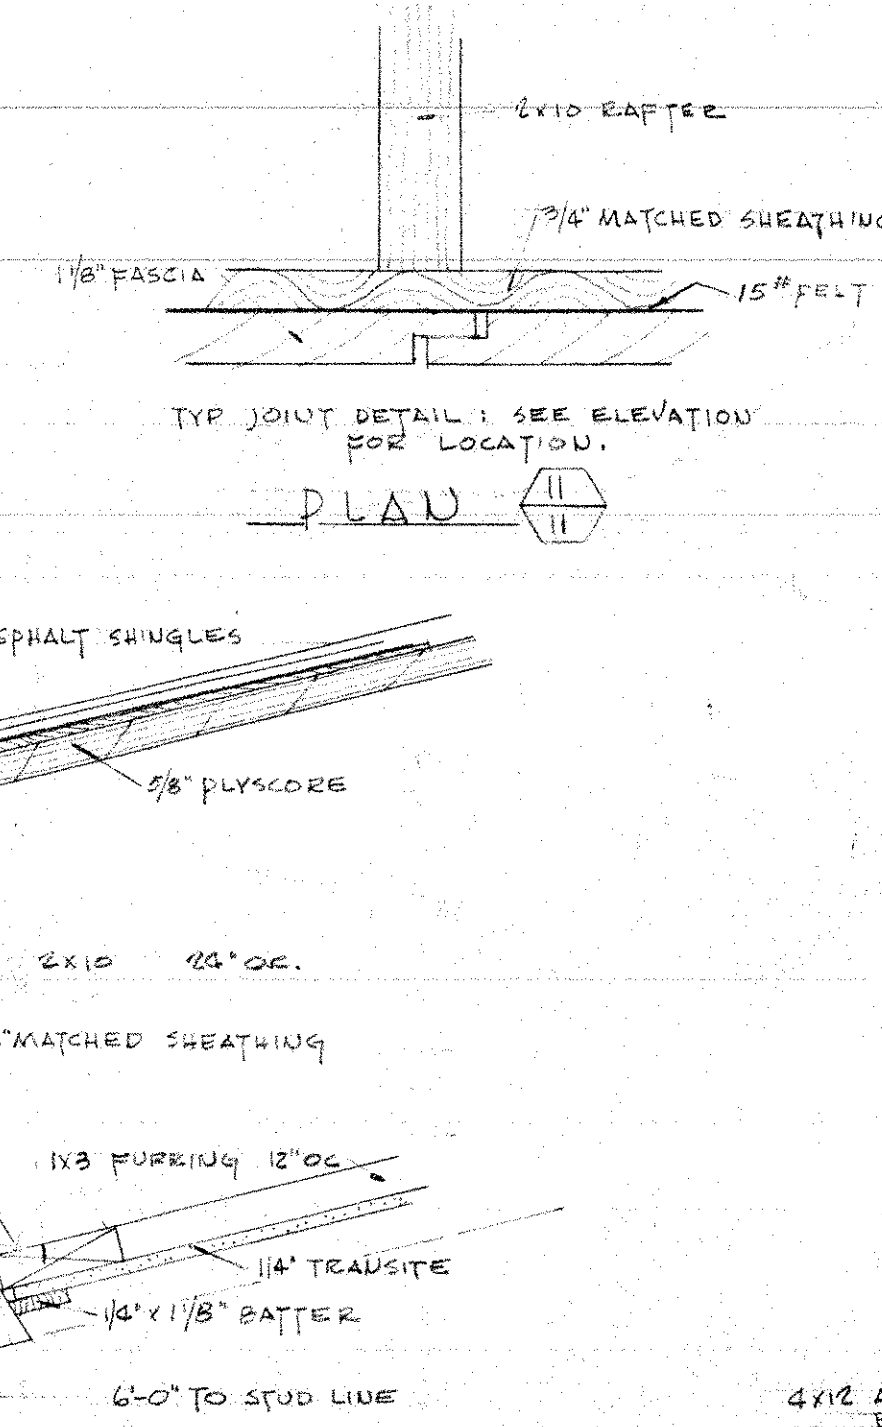


PLAN 11/11

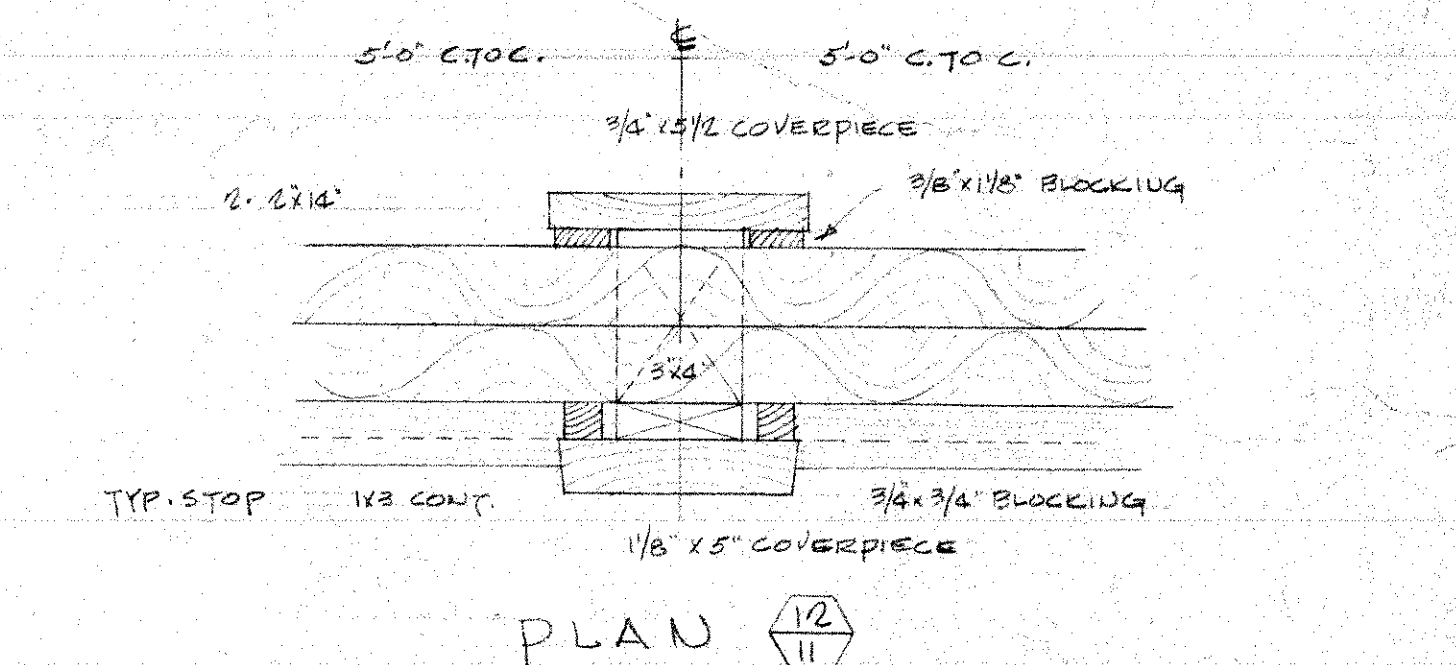


PLAN 12/11

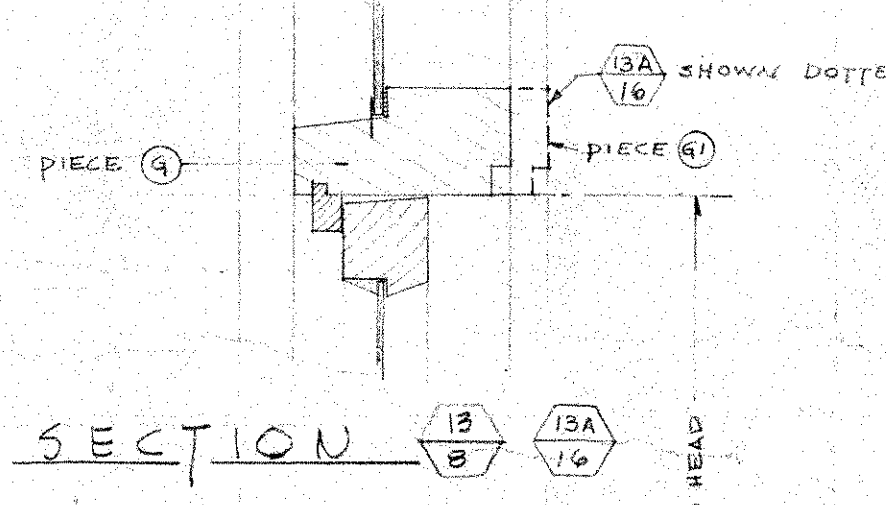


SECTION 13/8

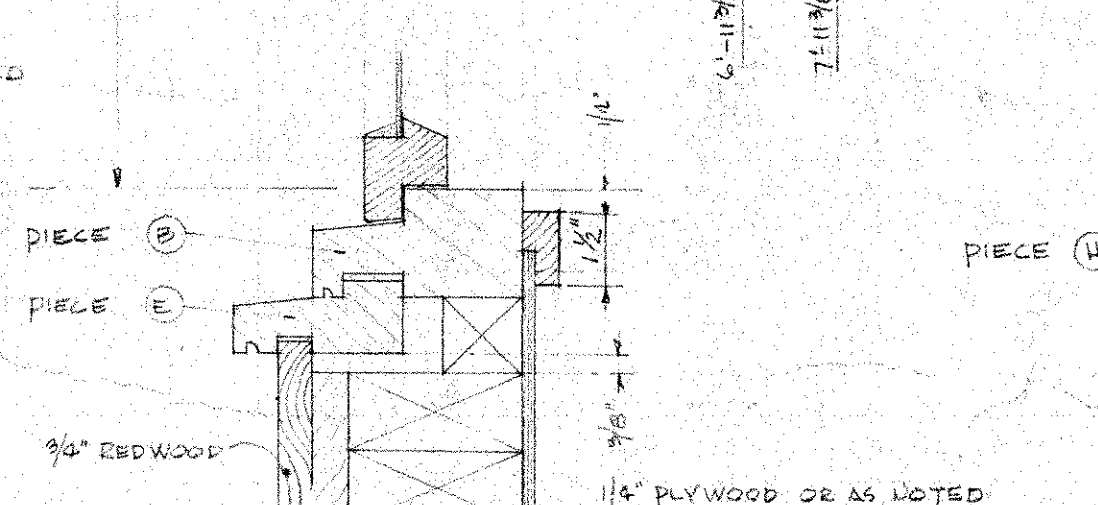


SECTION 18/8

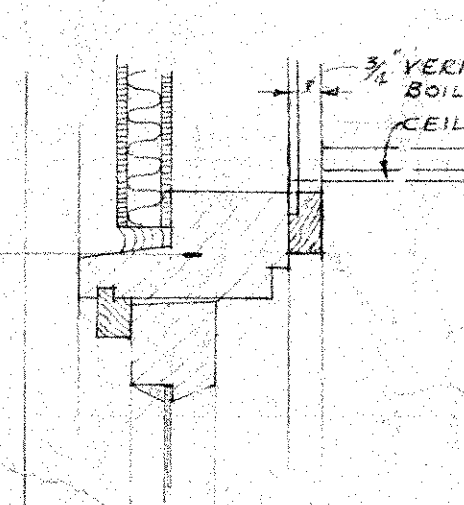


SECTION 23/8

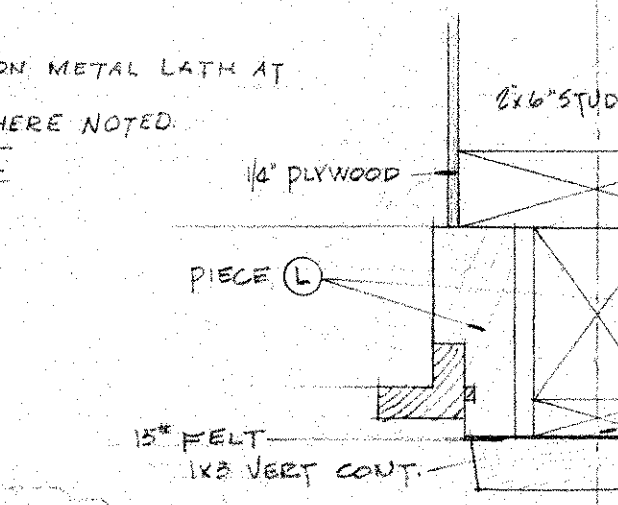


SECTION 26/16

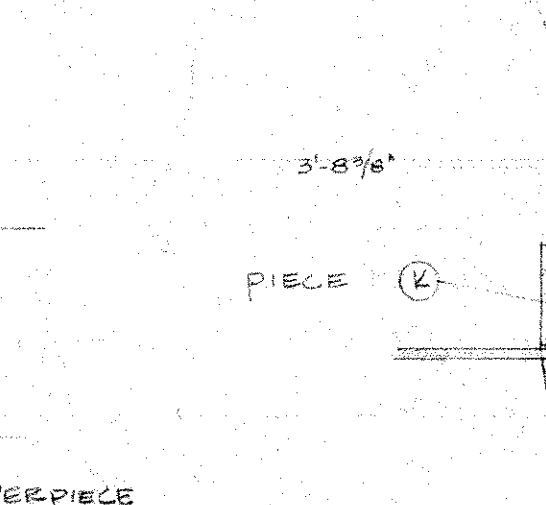


SECTION 10/8

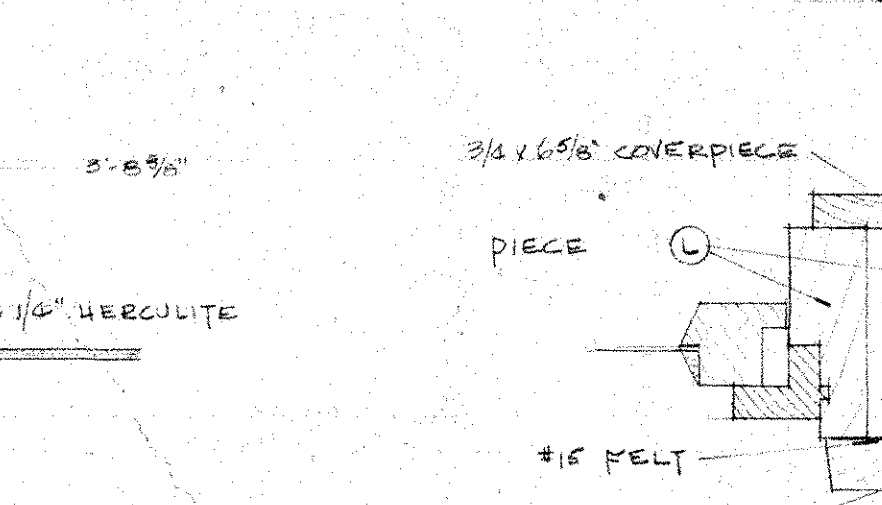


PLAN 45/16

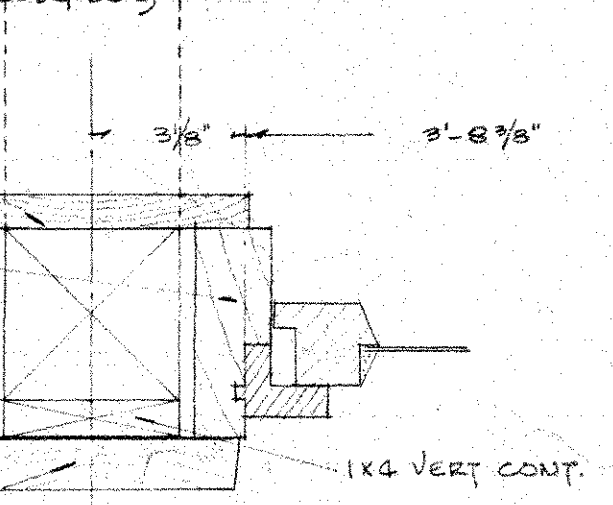


PLAN 48/16

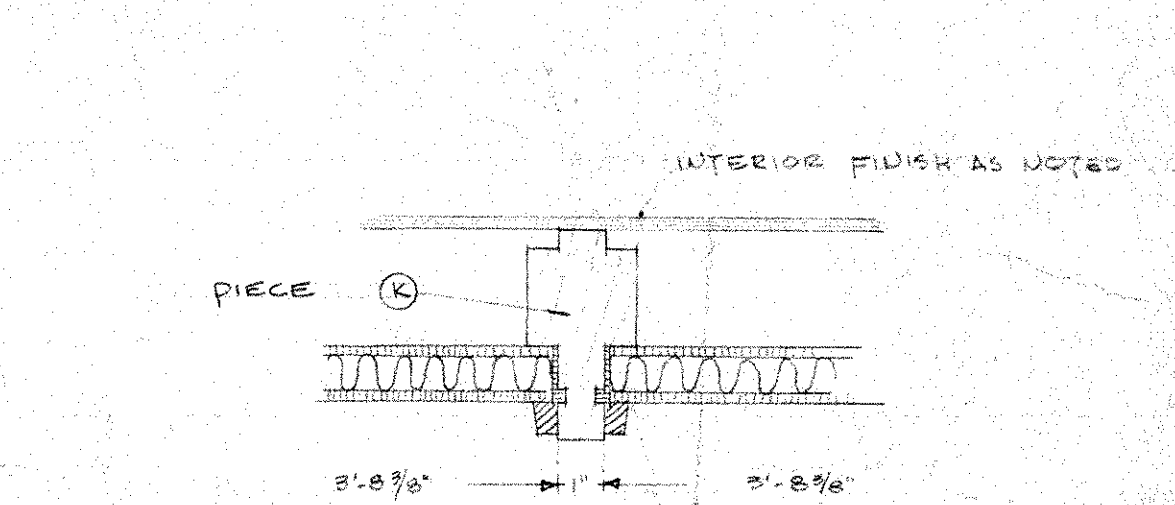


PLAN 41/16

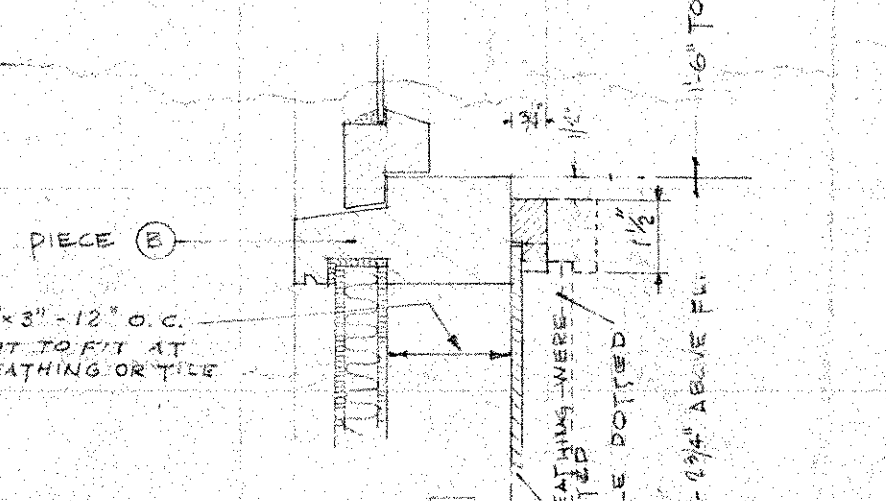


SECTION 3/8

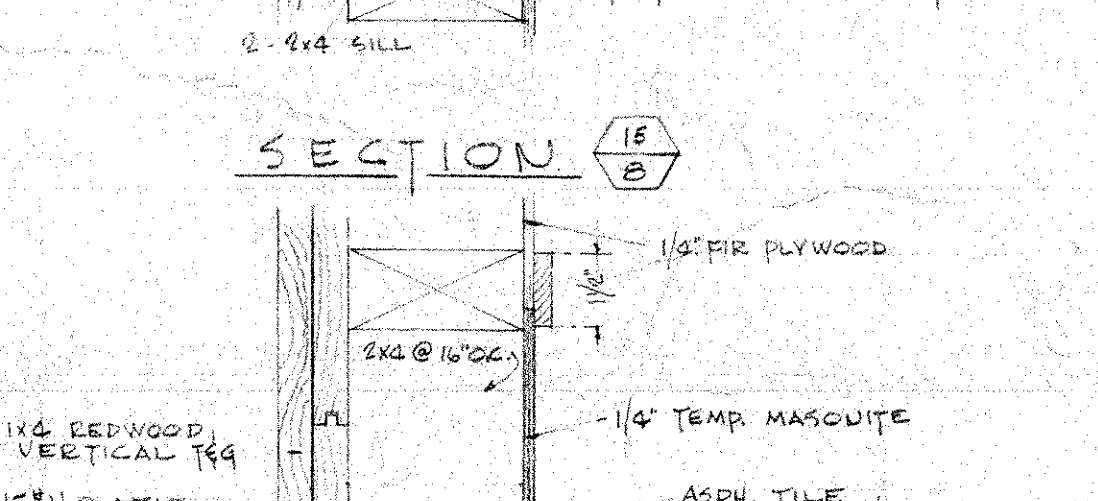


SECTION 18/8

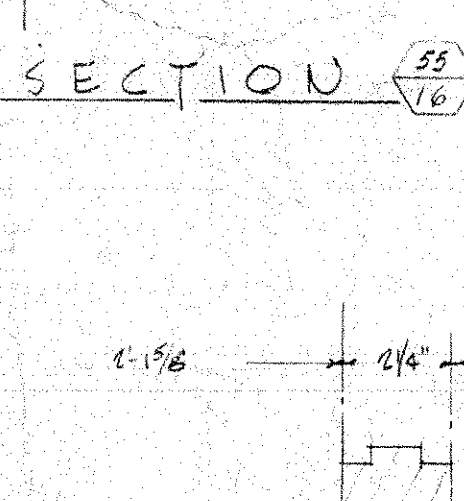


SECTION 23/8

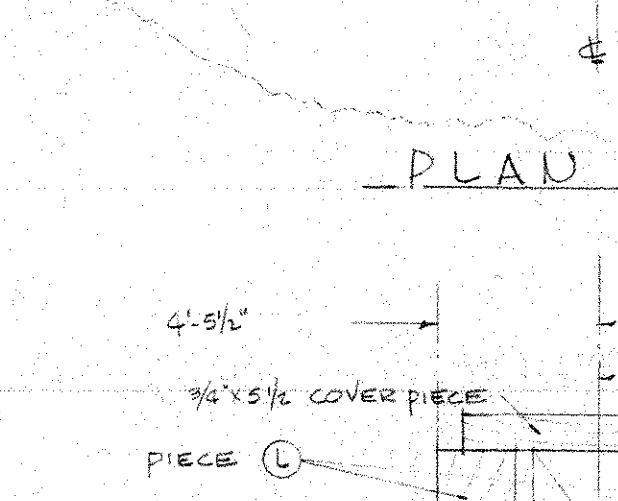


SECTION 26/16

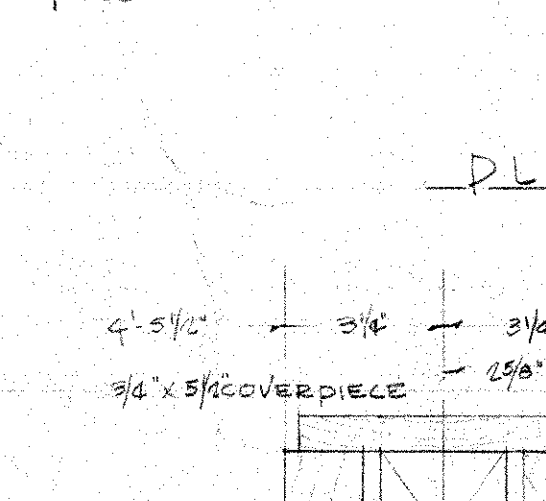


SECTION 10/8

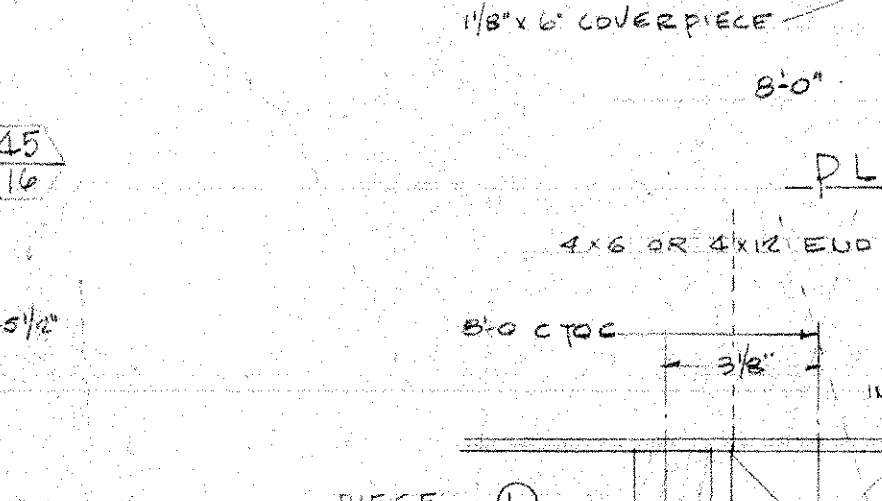


PLAN 39/16

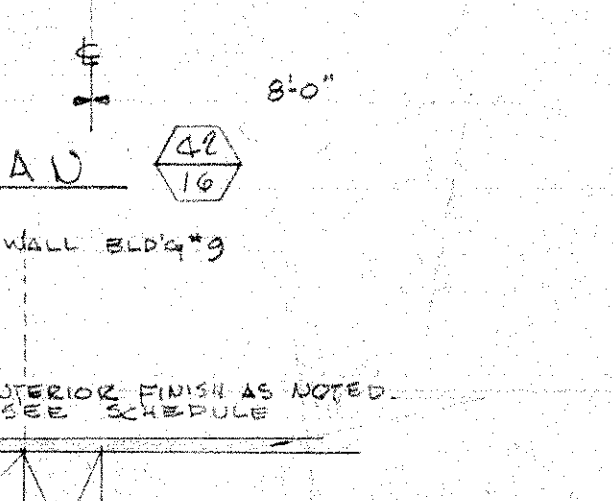


PLAN 40/16

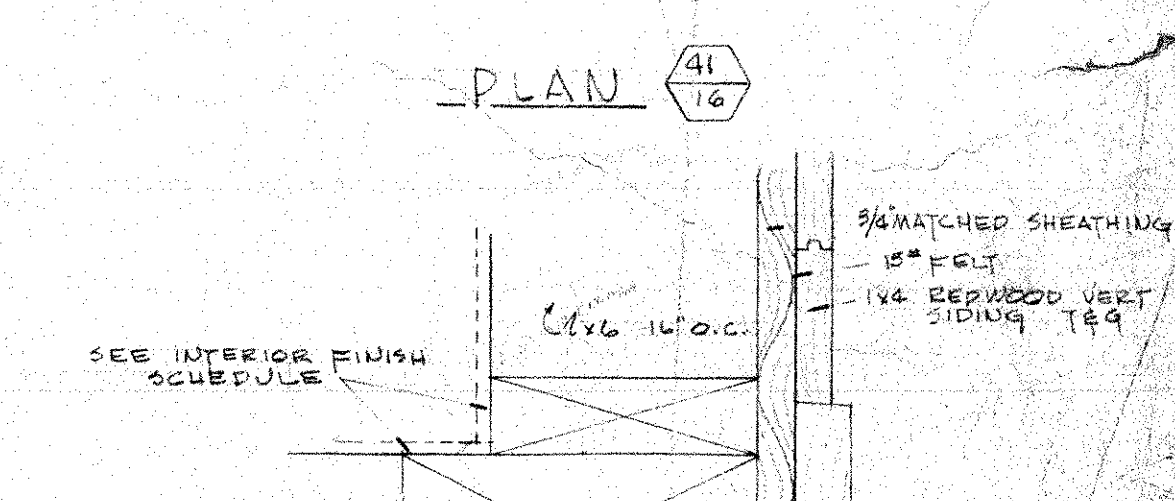


PLAN 38/16

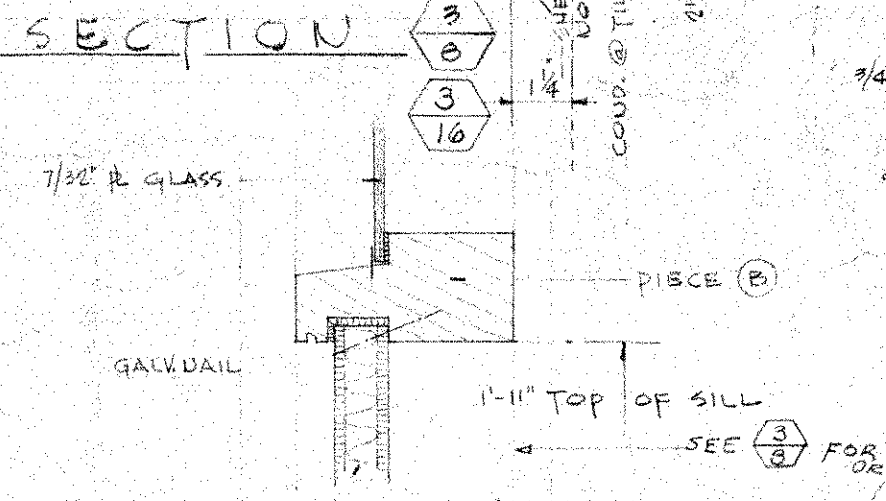


SECTION 2/8

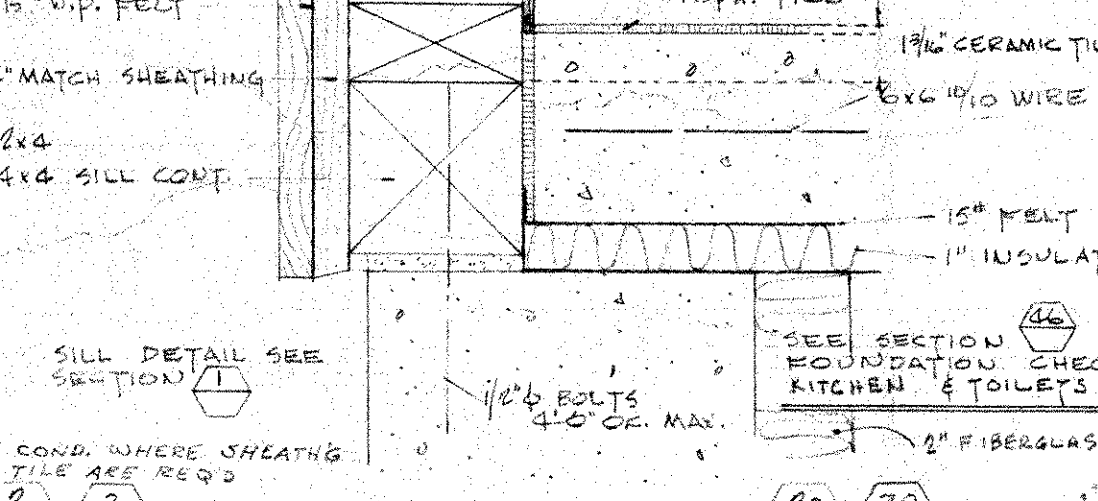


SECTION 20/16

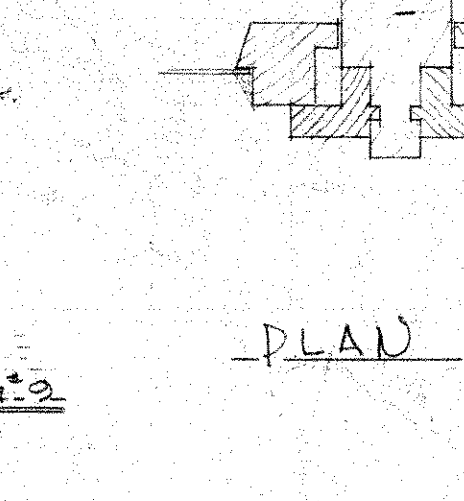


SECTION 23/8

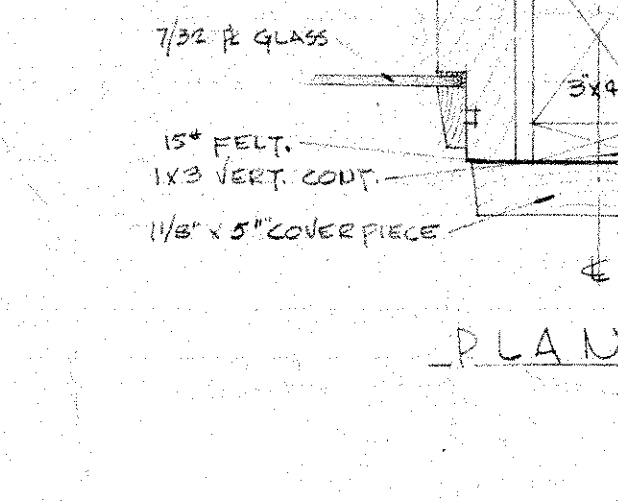


SECTION 26/16

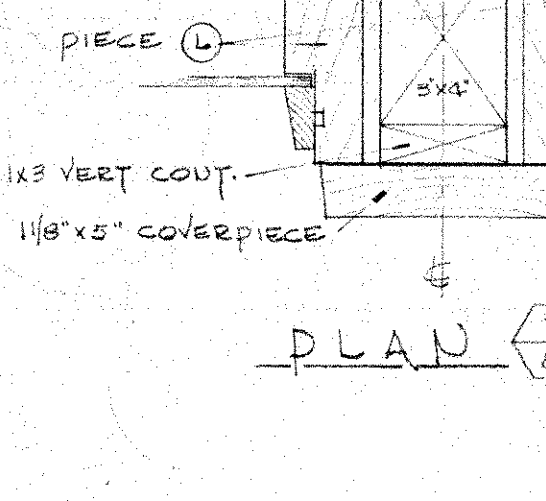


SECTION 10/8

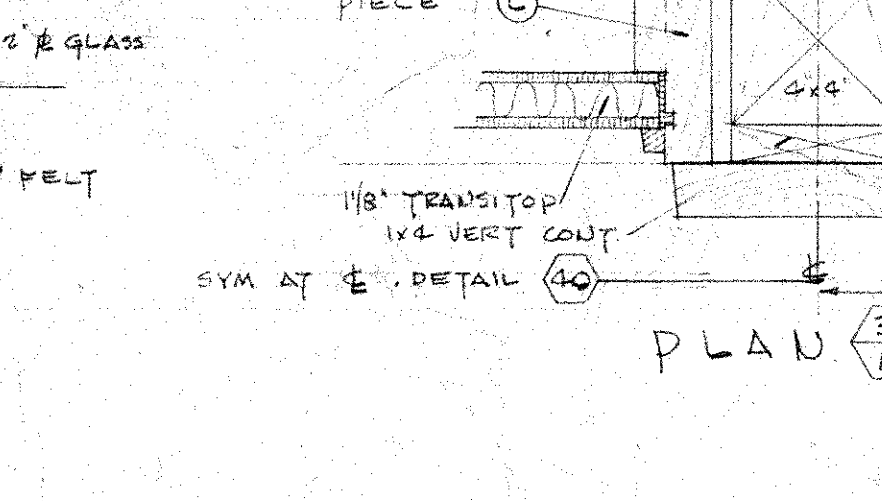


PLAN 39/16

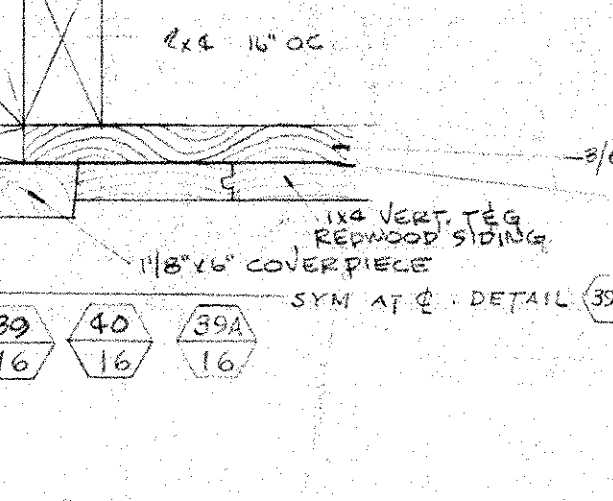


PLAN 40/16

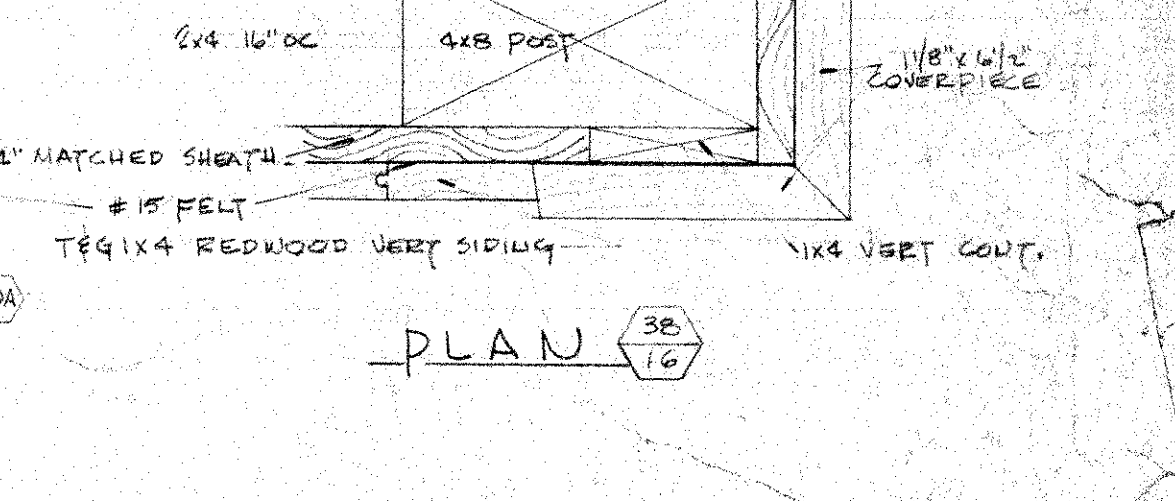


PLAN 38/16

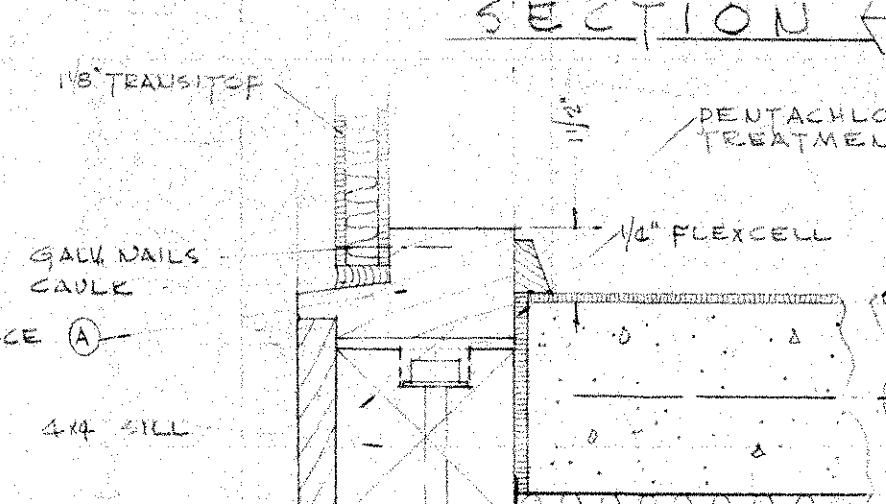


SECTION 1/8

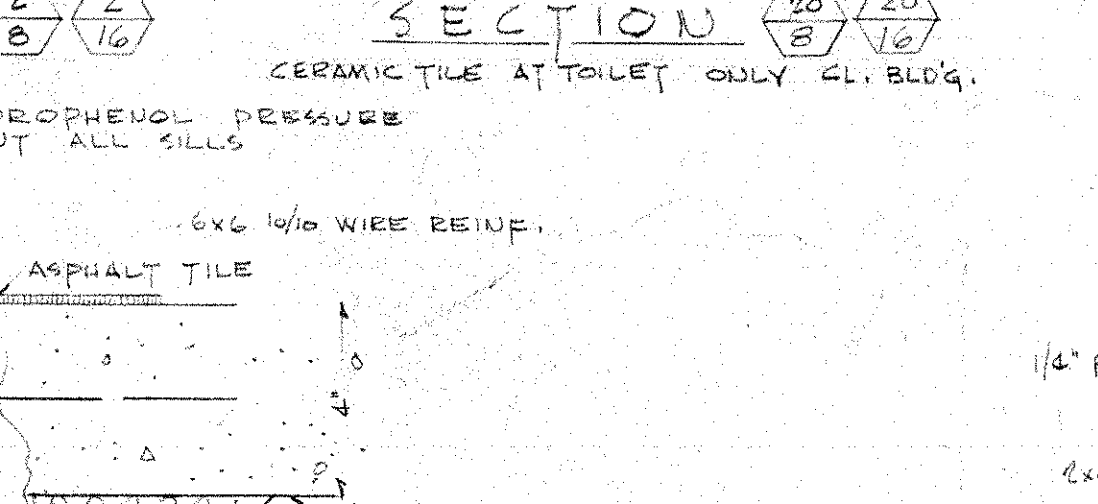


SECTION 20/16

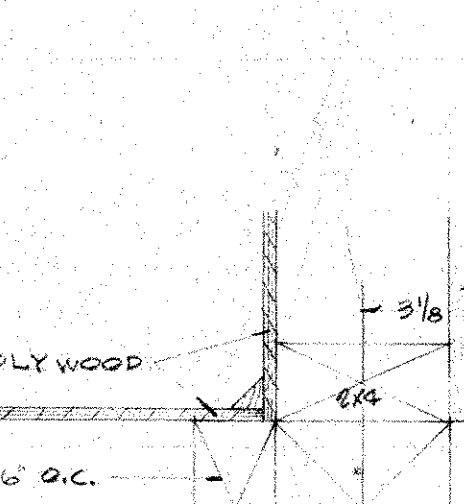


SECTION 23/8

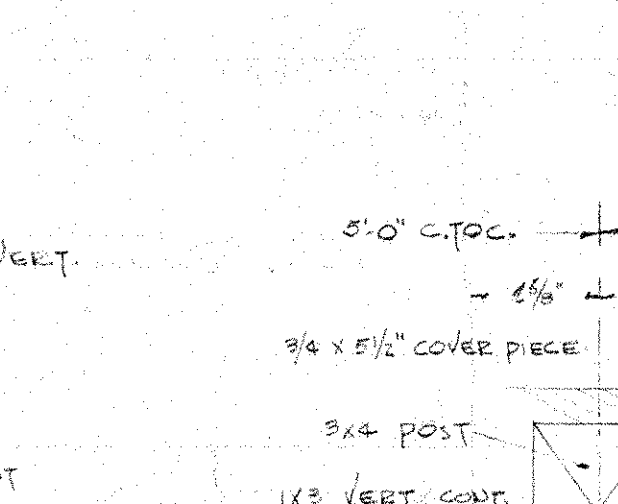


SECTION 26/16

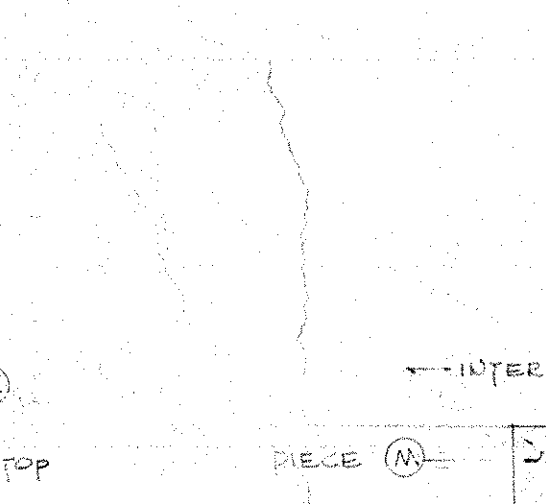


SECTION 10/8

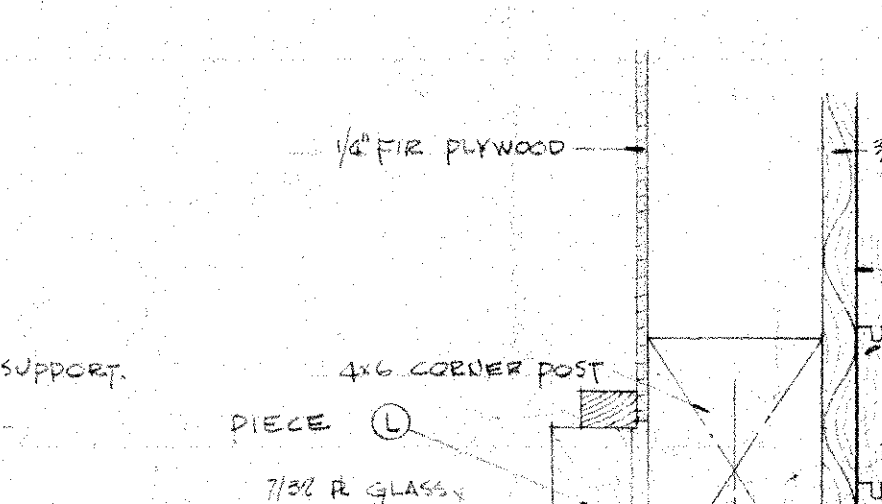


PLAN 39/16

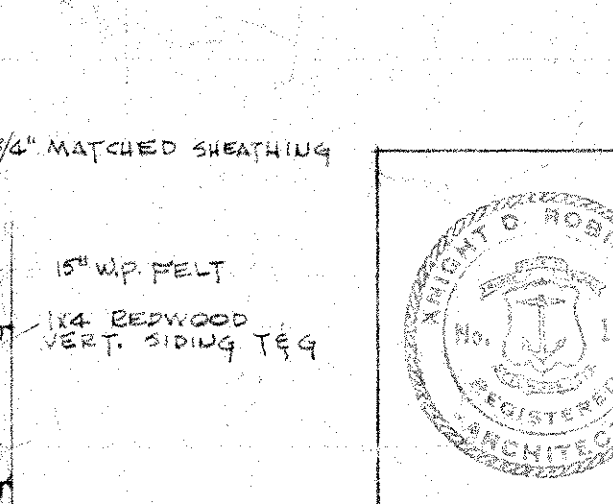


PLAN 40/16

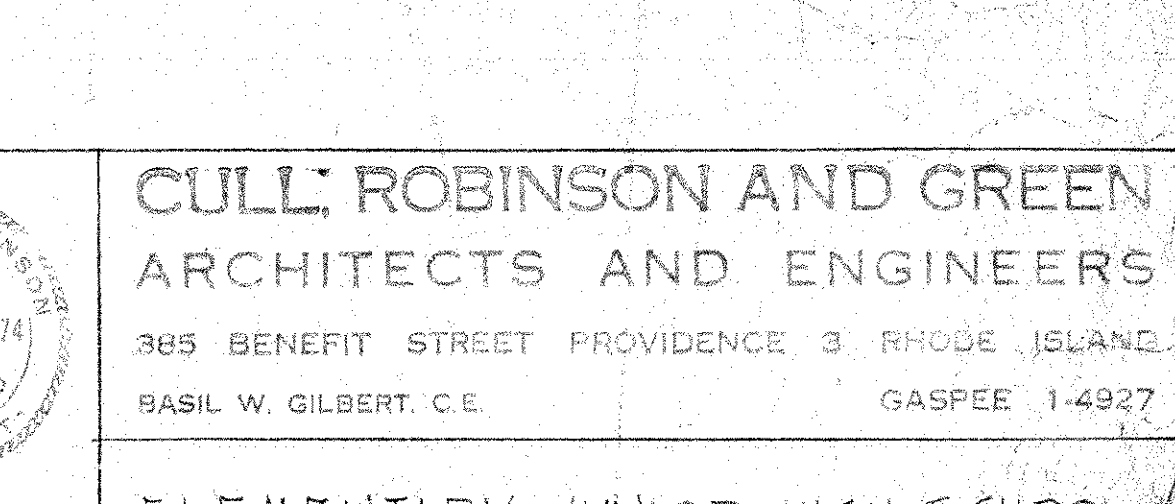


PLAN 38/16

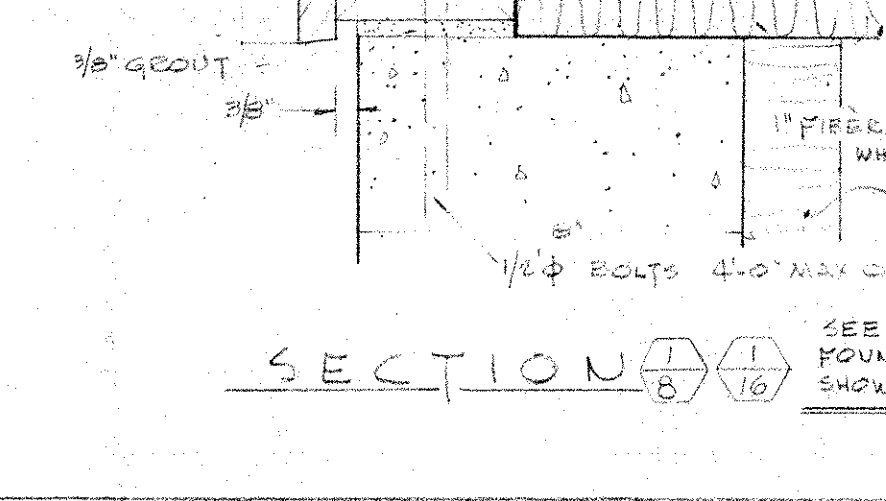


SECTION 1/8

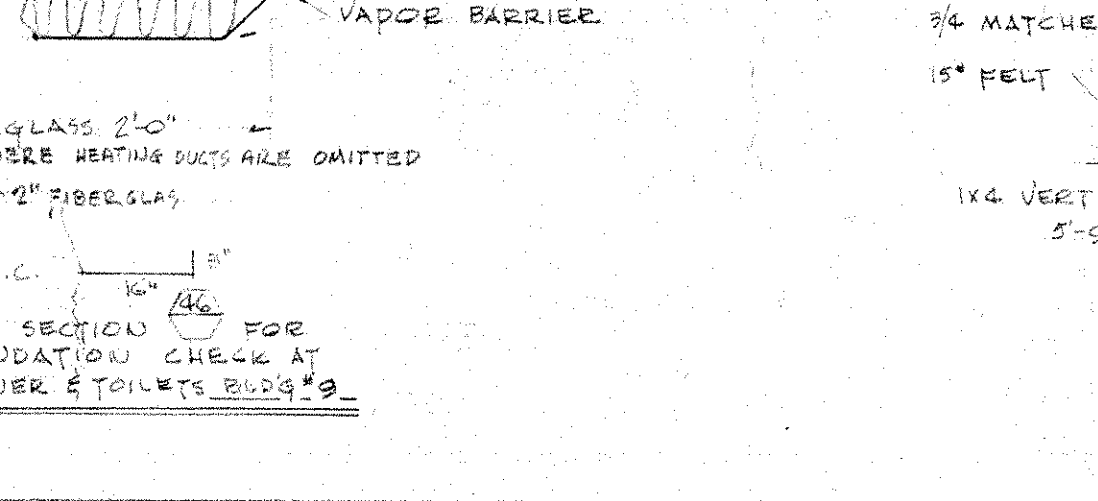


SECTION 20/16

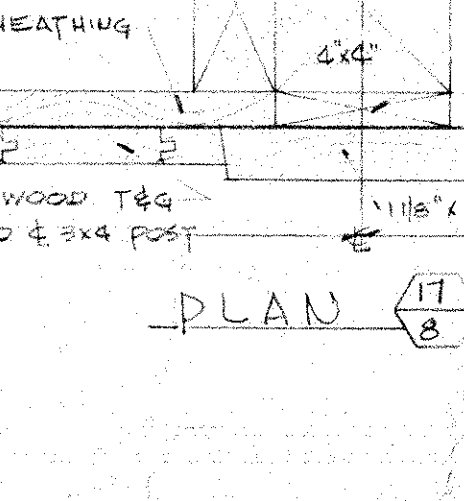


SECTION 23/8

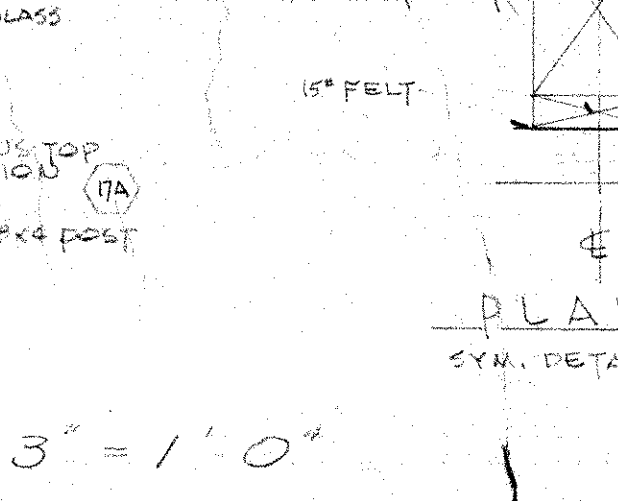


SECTION 26/16

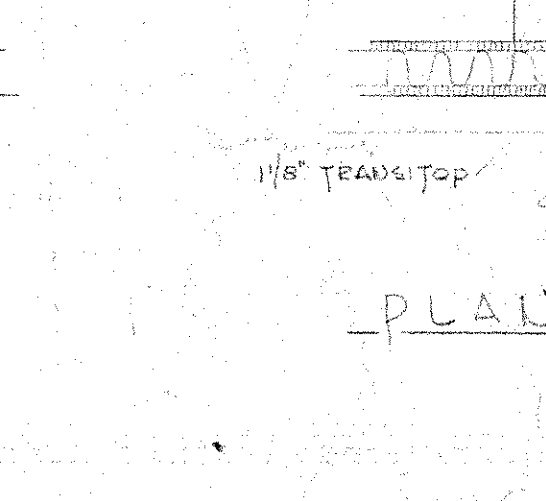


SECTION 10/8

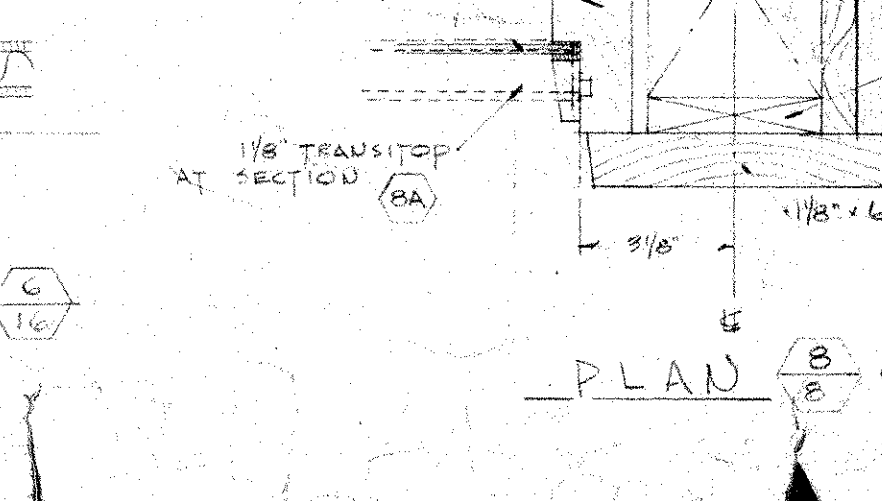

PLAN 39/16

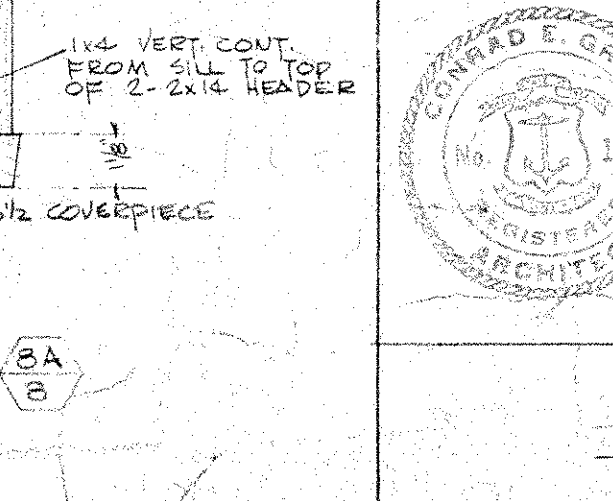

PLAN 40/16

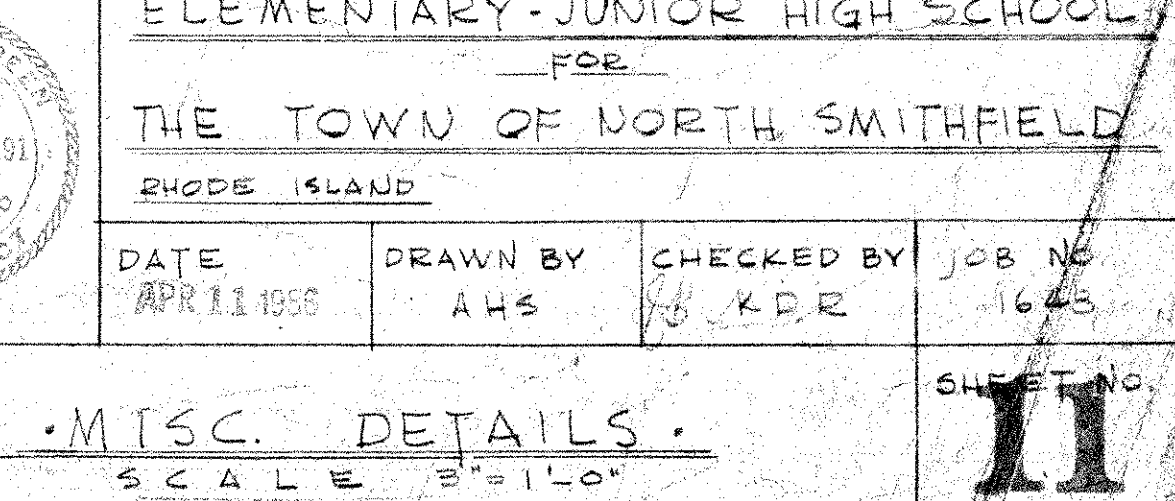

PLAN 38/16

SCALE - 3" = 1'-0"

CULL ROBINSON AND GREEN ARCHITECTS AND ENGINEERS 385 BENEFIT STREET PROVIDENCE 3 RHODE ISLAND BASIL W. GILBERT, C.E. GASPEE 1-4927			
ELEMENTARY JUNIOR HIGH SCHOOL - FEE - THE TOWN OF NORTH SMITHFIELD RHODE ISLAND			
DATE APR 11 1958	DRAWN BY AHS	CHECKED BY J. KDR	JOB NO. 1643
MISC. DETAILS SCALE 3" = 1'-0"			SHEET NO. 11