
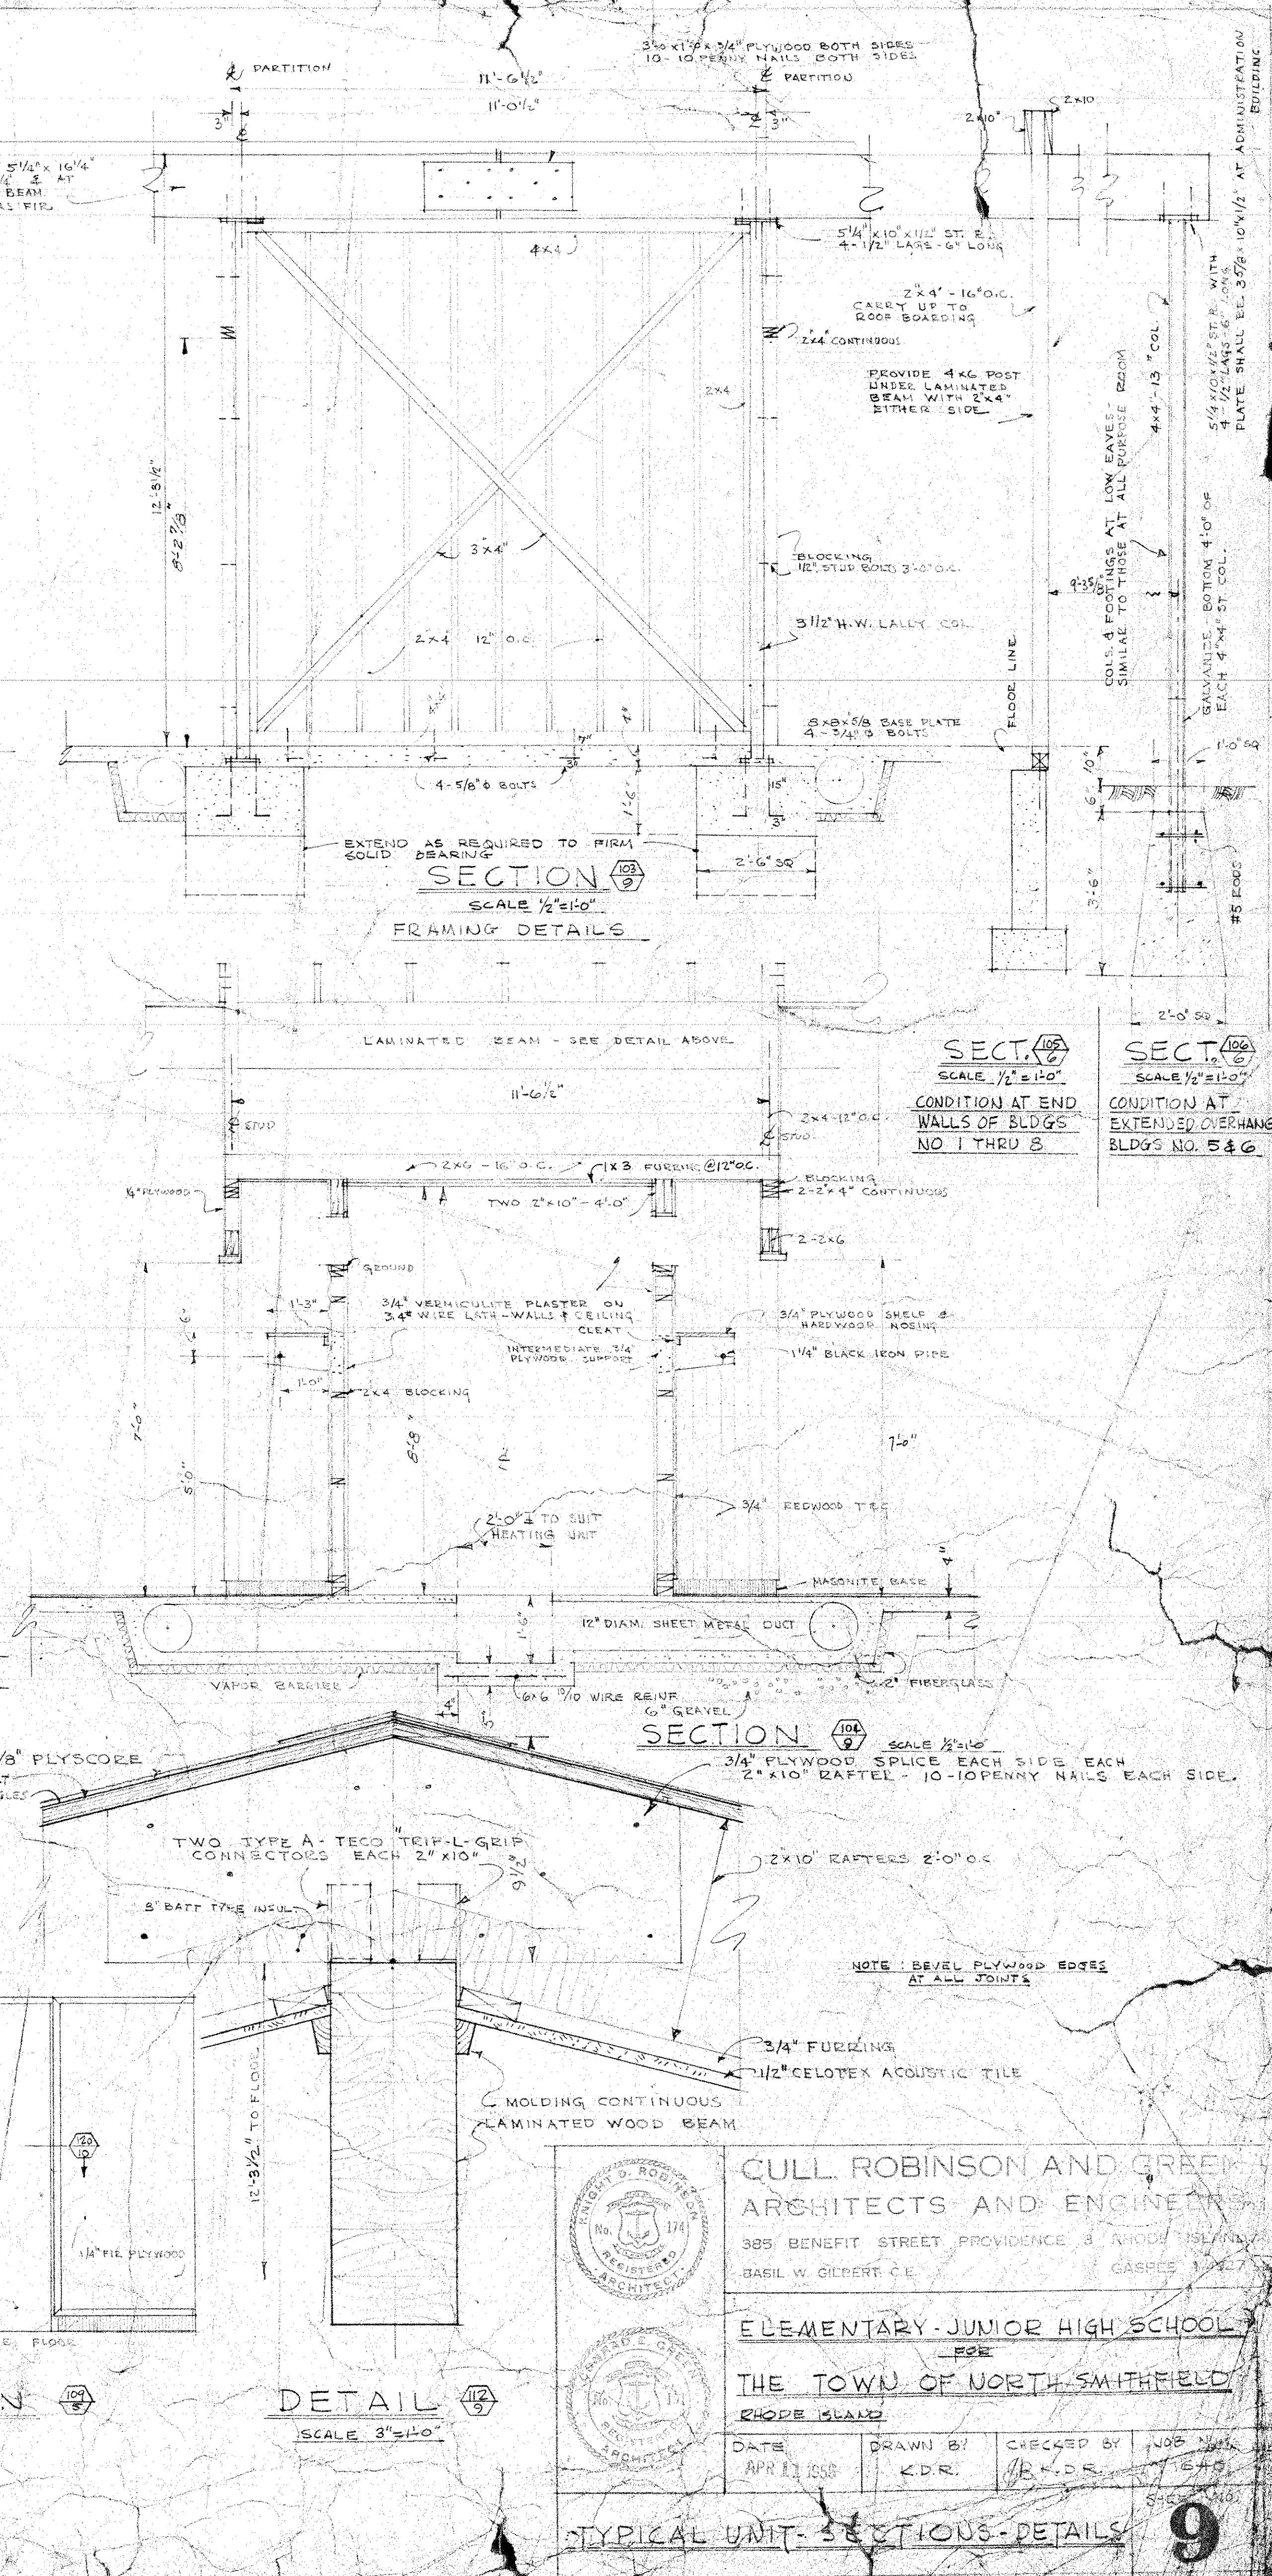


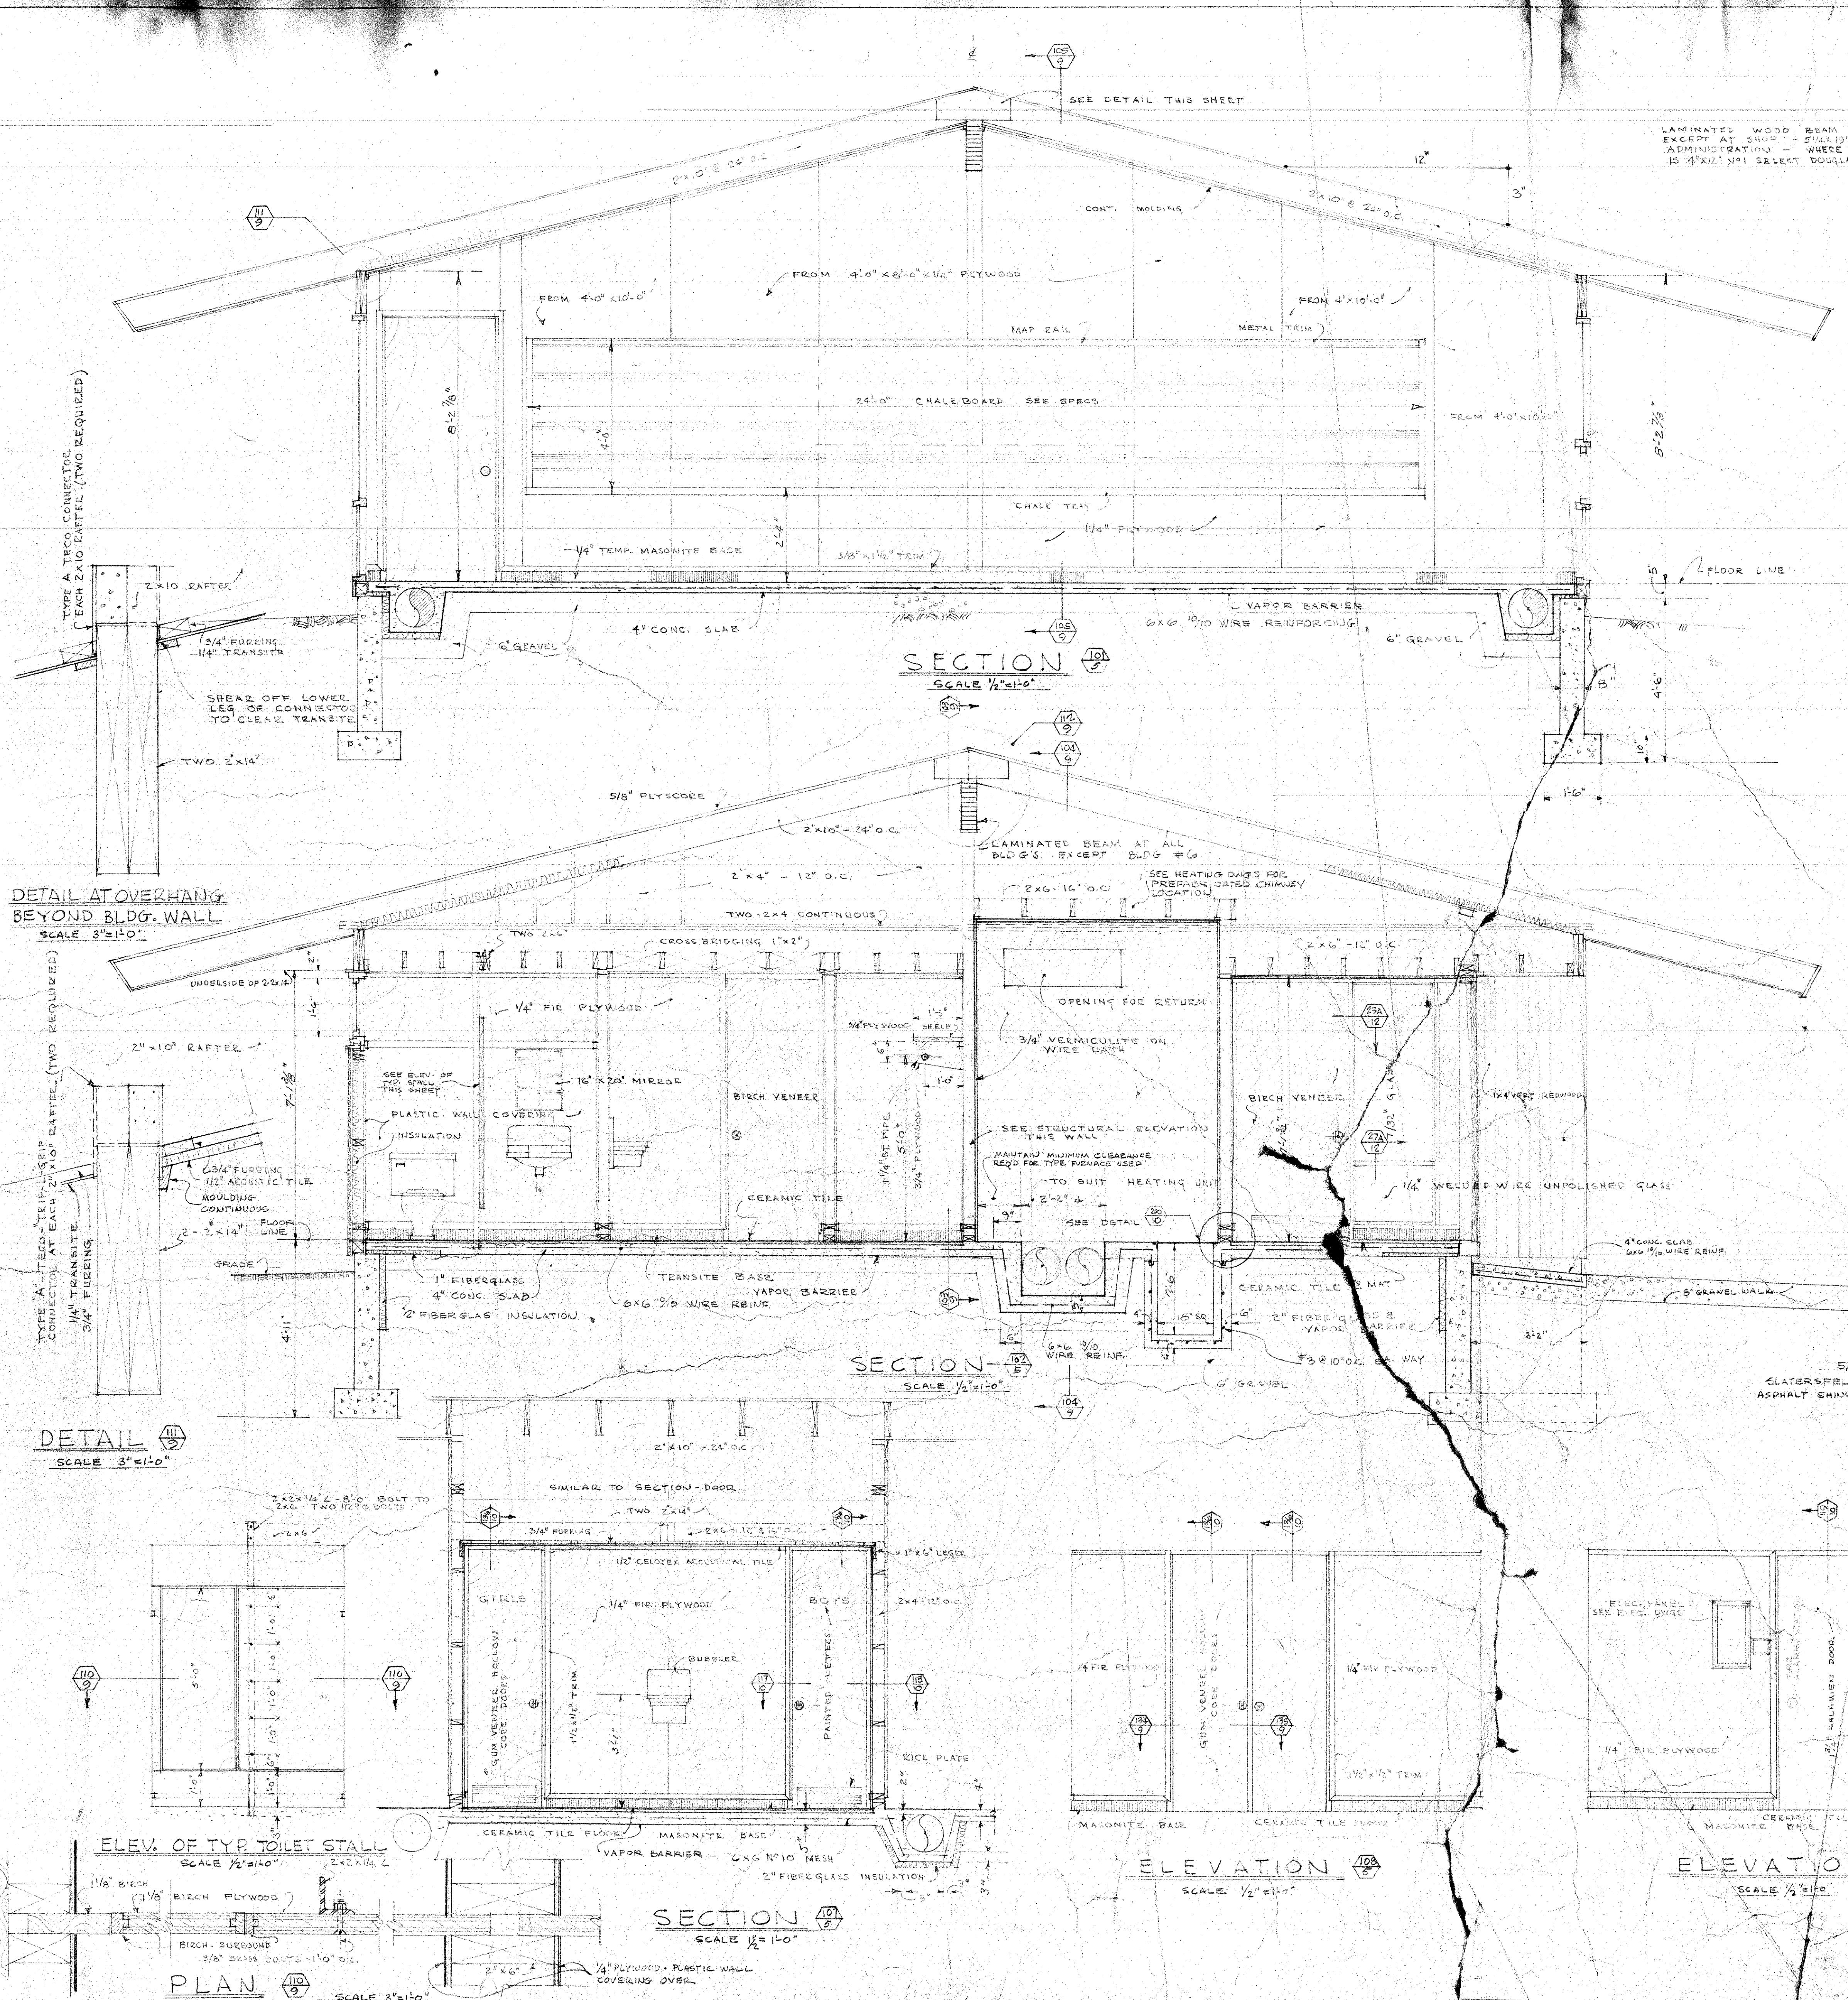

CULL ROBINSON AND GREEN
ARCHITECTS AND ENGINEERS
385 BENEFIT STREET PROVIDENCE, RHODE ISLAND
BASIL W. GREEN, P.E. GABRIEL W. GREEN, P.E.
ELEMENTARY JUNIOR HIGH SCHOOL
THE TOWN OF NORTH SMITHFIELD
RHODE ISLAND
DATE APR 11 1958 DRAWN BY KDR. CHECKED BY R.D.S. JOB NO. 1000
TYPICAL UNIT - SECTIONS - DETAILS