
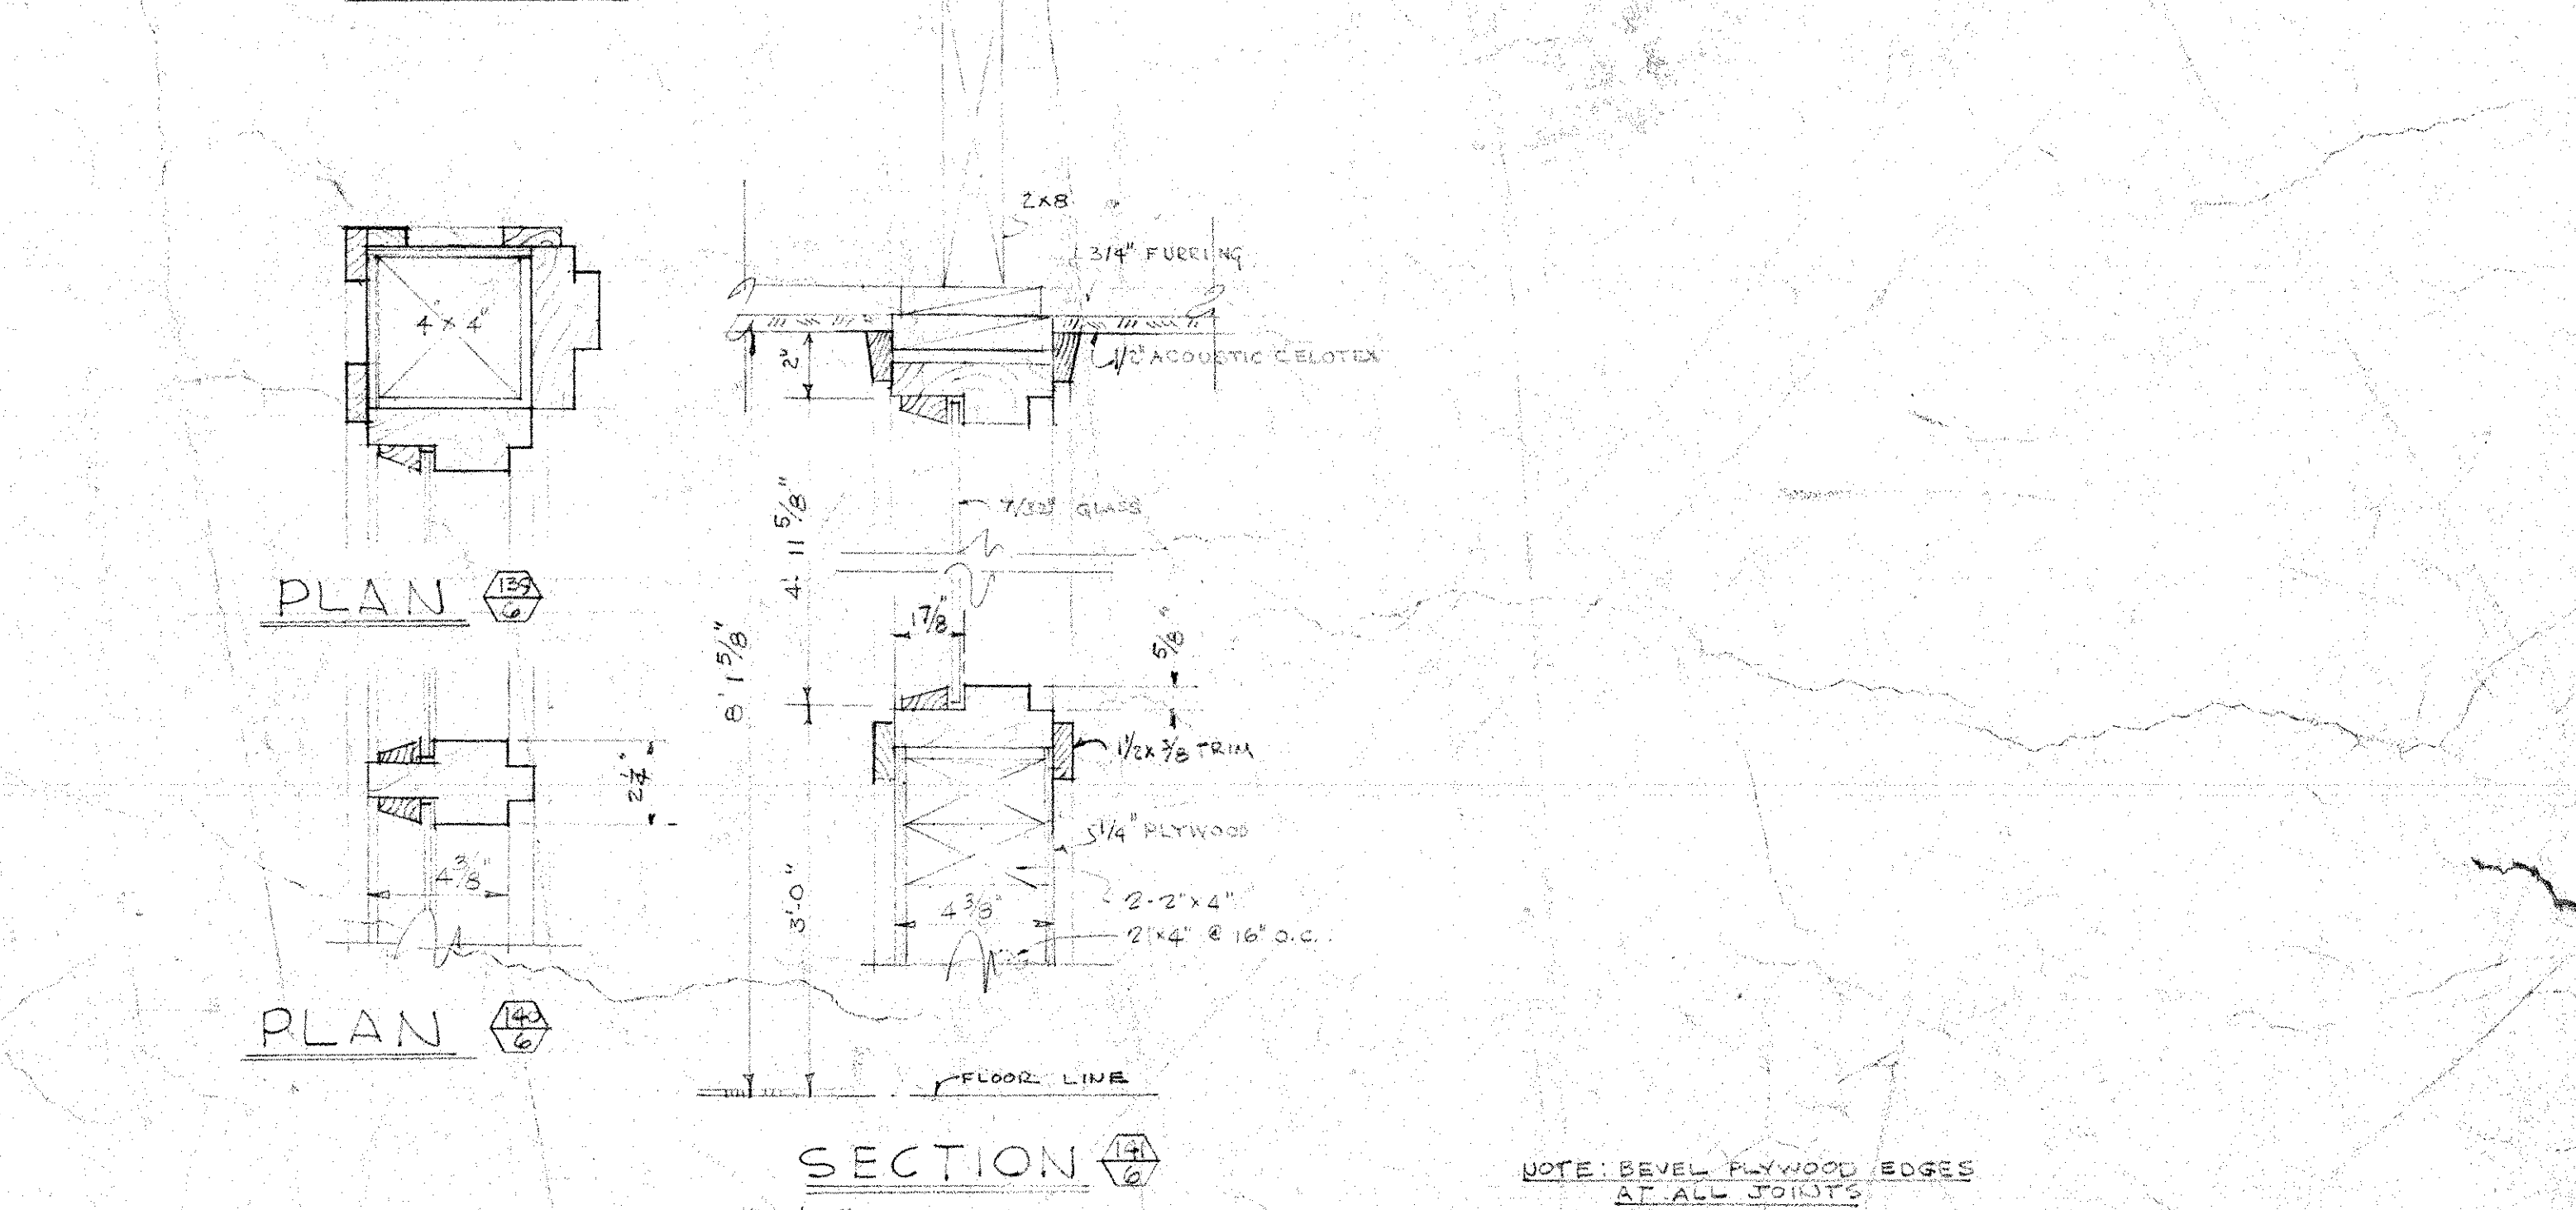
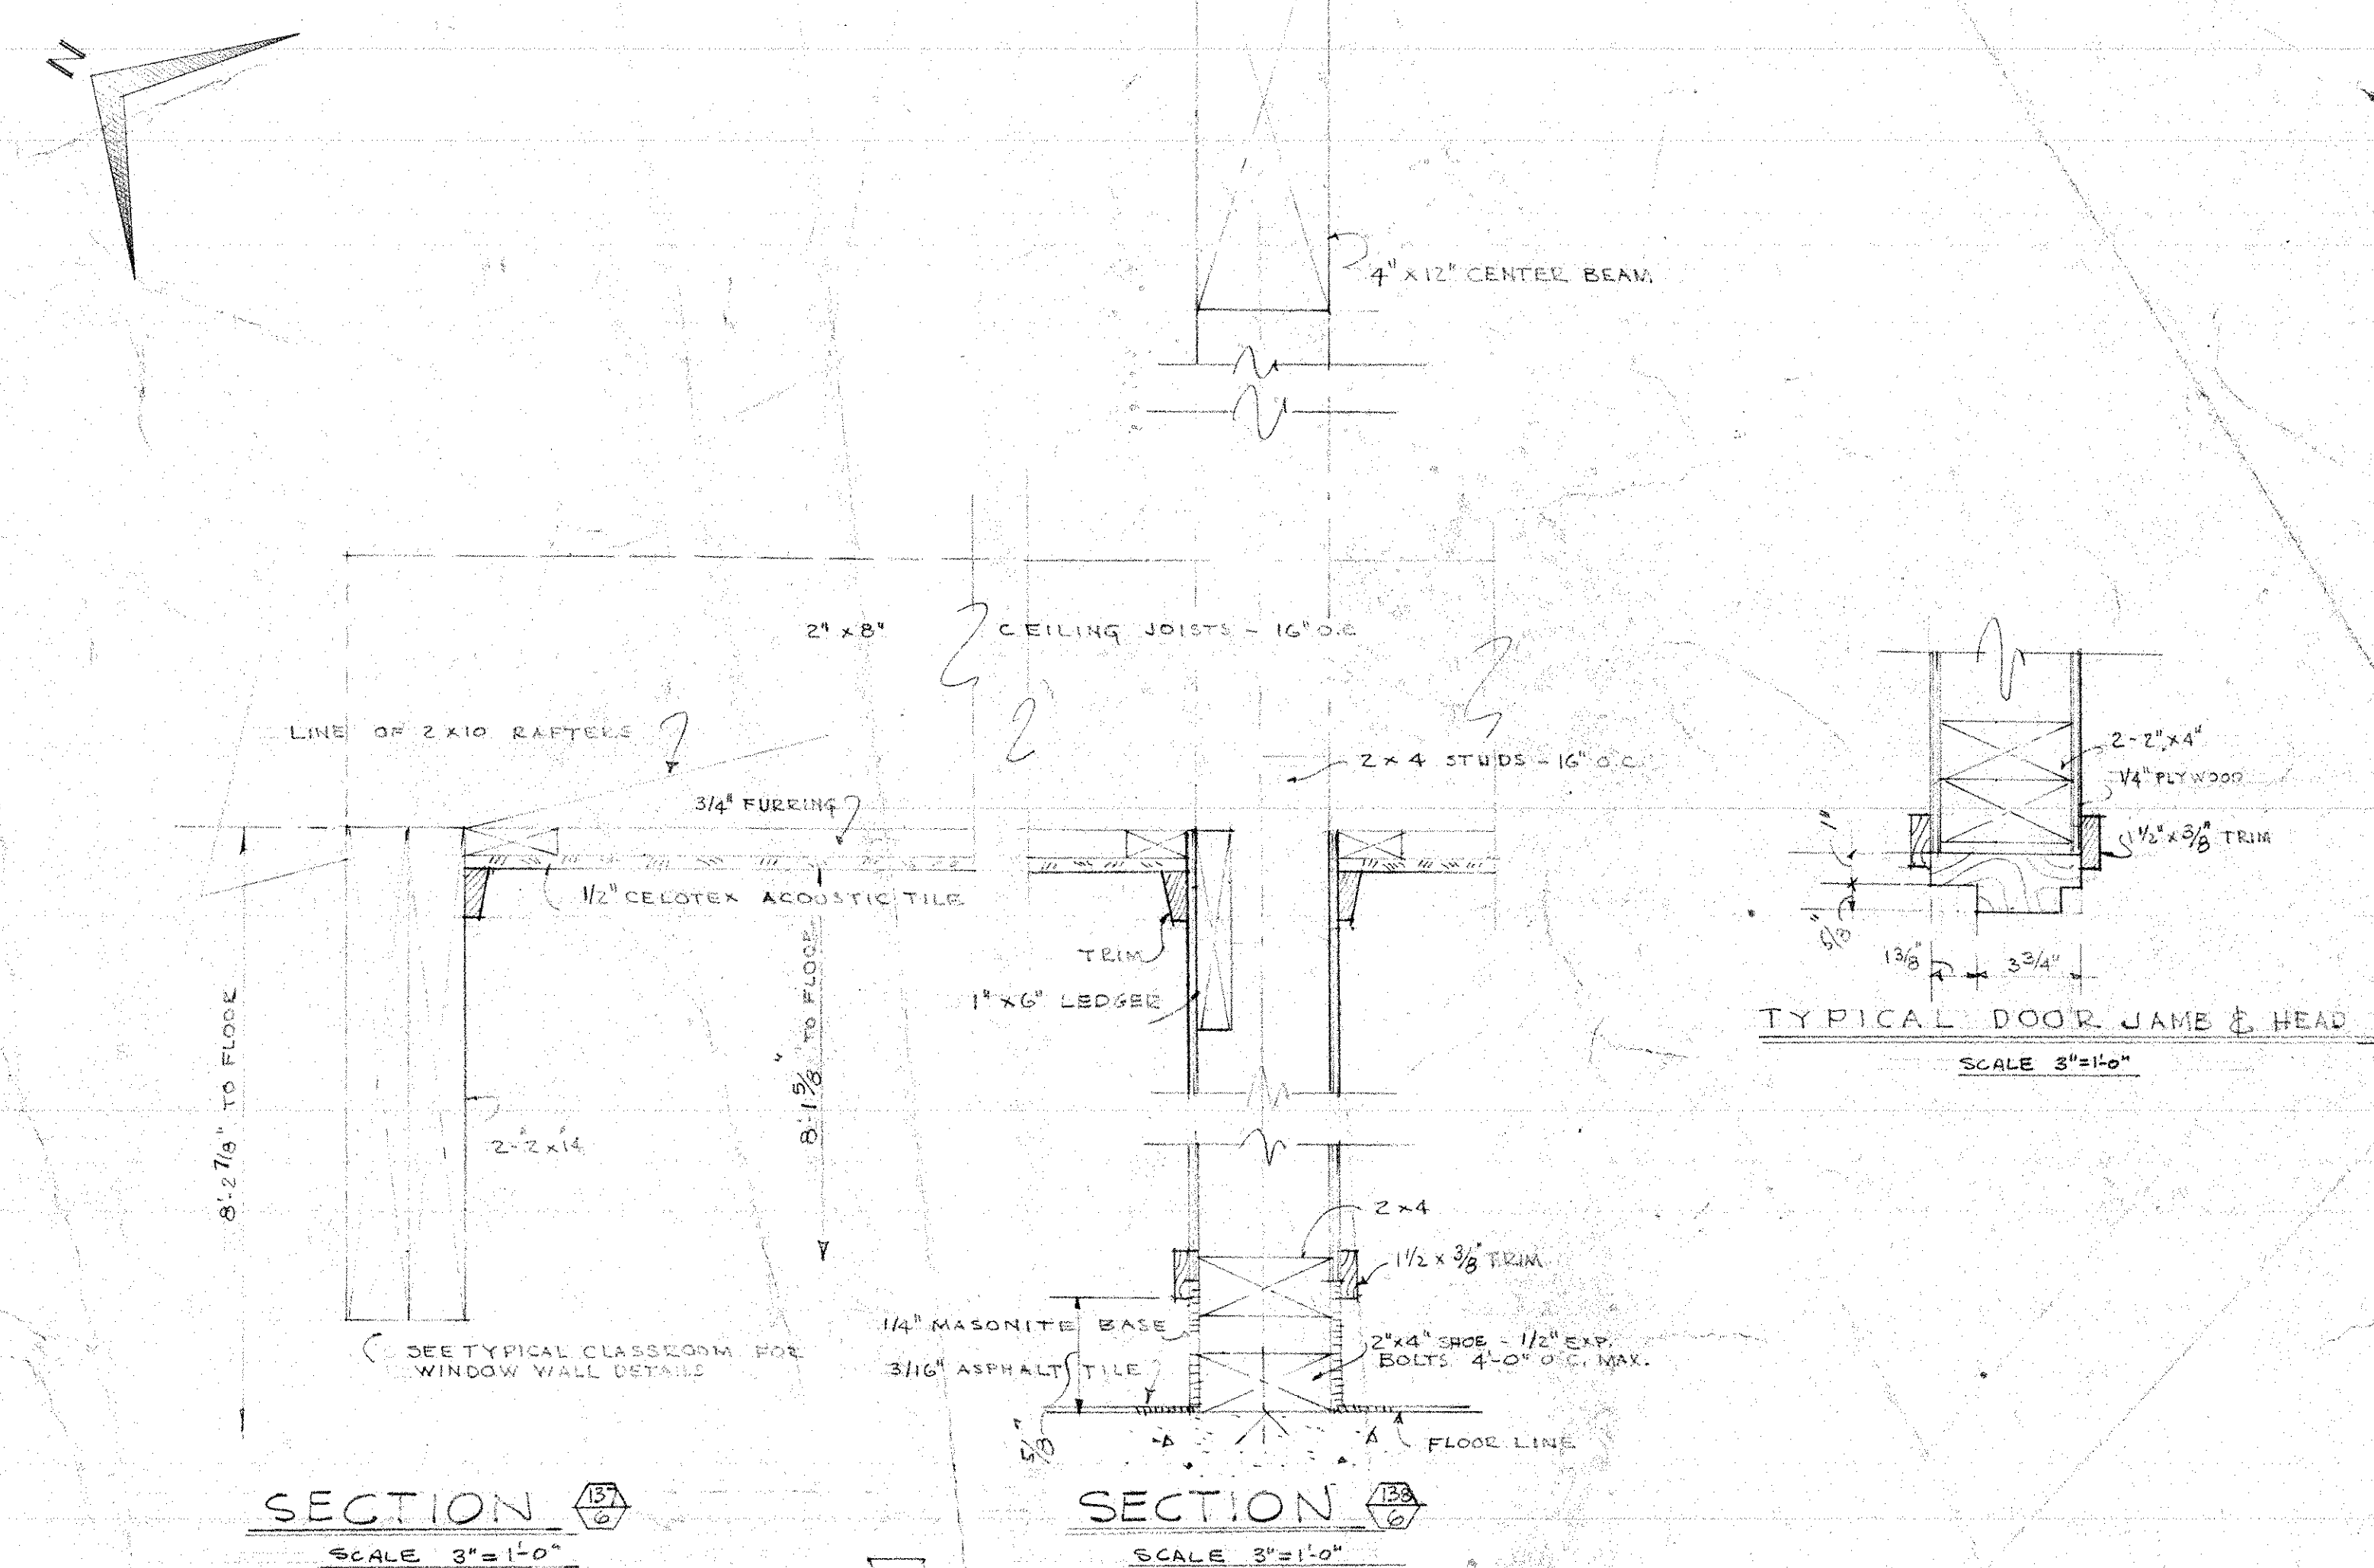


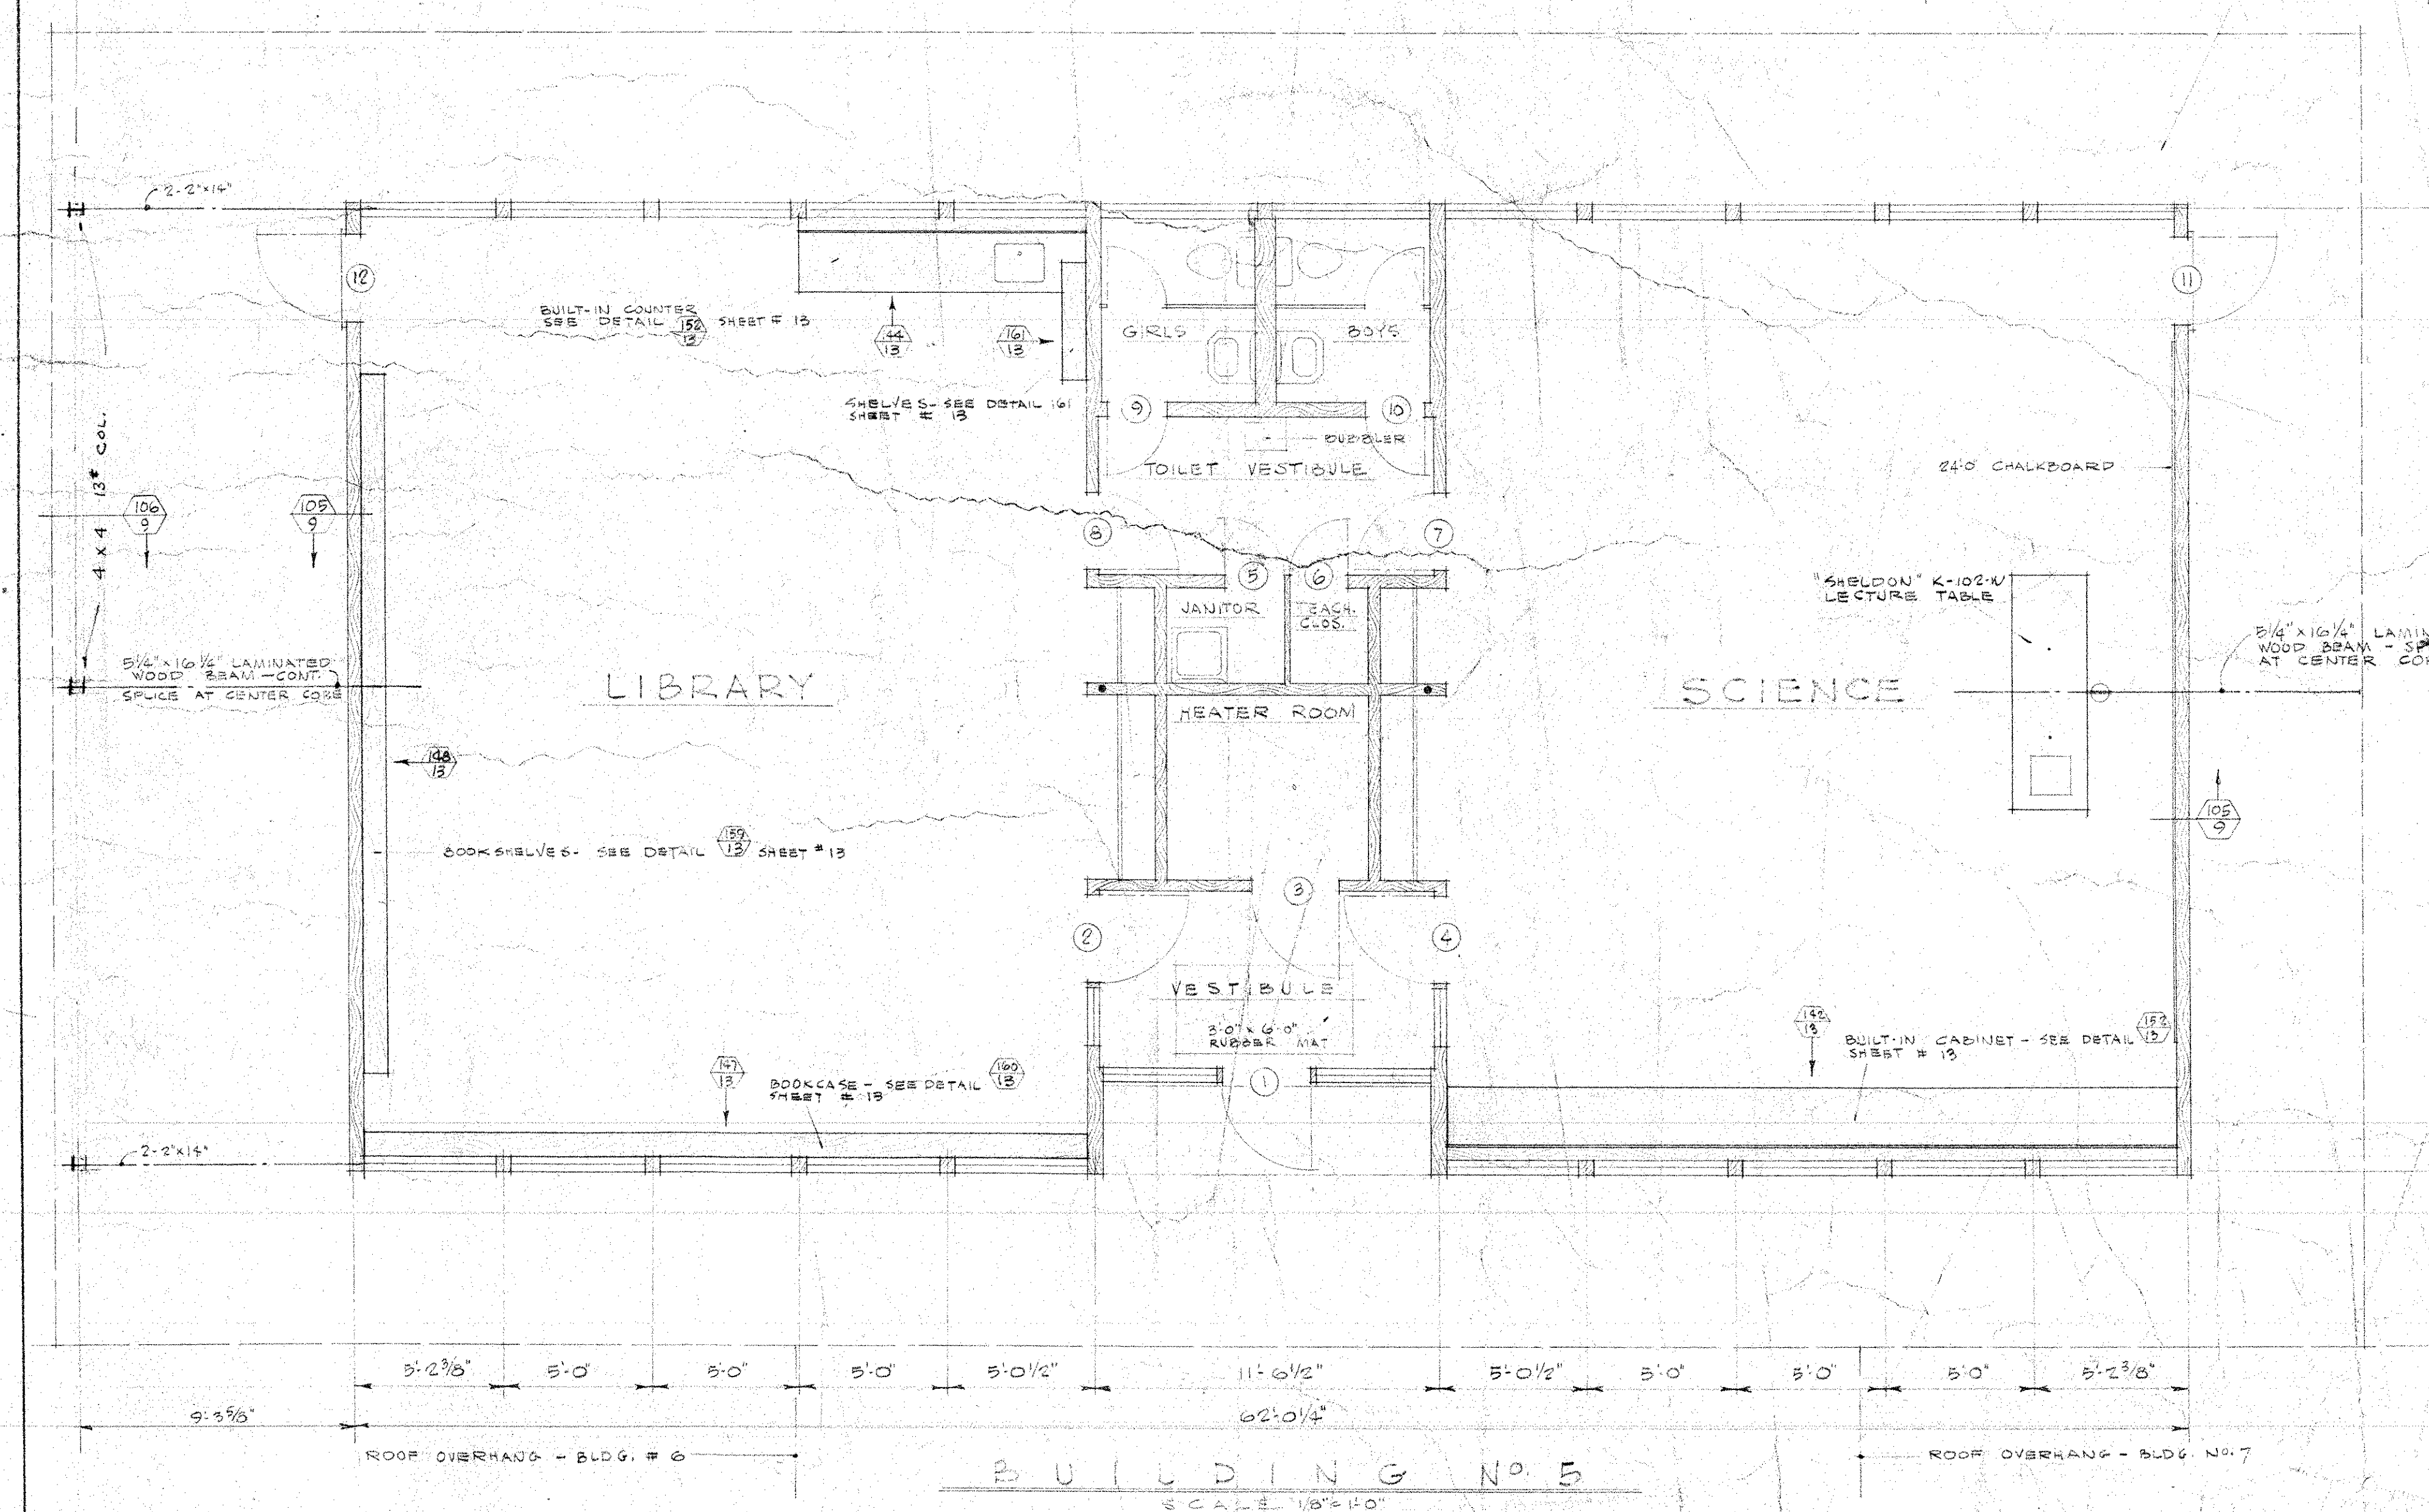

	CULL, ROBINSON AND GREEN ARCHITECTS AND ENGINEERS			
	365 BENEFIT STREET PROVIDENCE 3 RHODE ISLAND BASIL ALBERT, C.E.			
	GASPEE 1-4224			
	ELEMENTARY JUNIOR HIGH SCHOOL FOR THE TOWN OF NORTH SMITHFIELD RHODE ISLAND			
DATE APR 11 1956	DRAWN BY G.E.M.-K.D.R.	CHECKED BY K.D.R.	JOB NO 1645	
PLANS & DETAILS BLDG 55				SHEET NO 6