




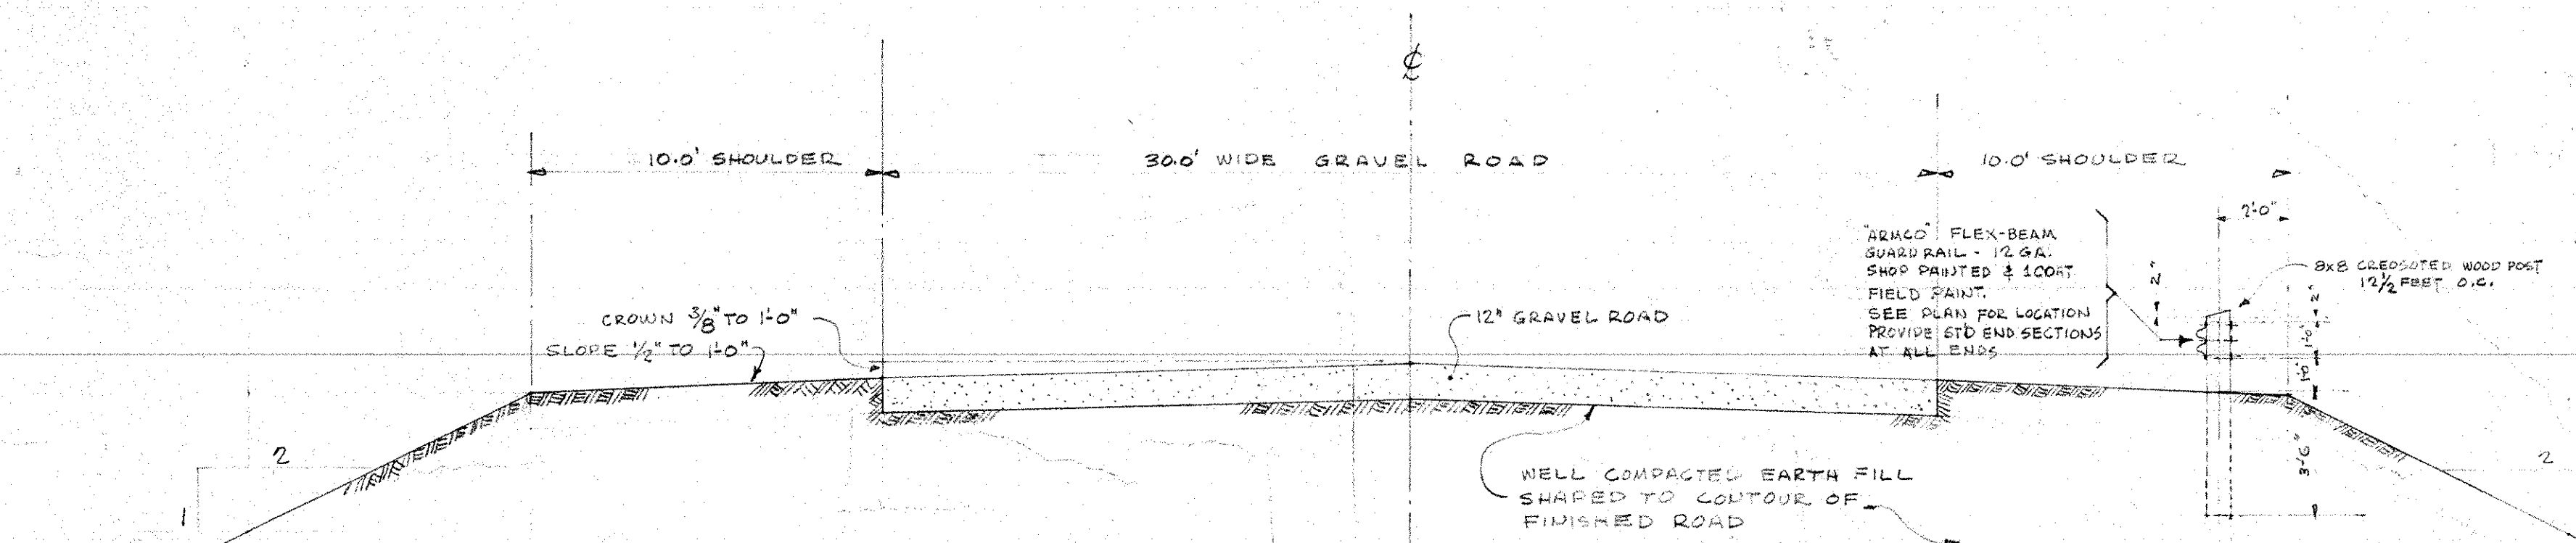

TYPICAL SECTION OF NEW ROAD  
SCALE  $\frac{1}{4}$ "=1'-0"

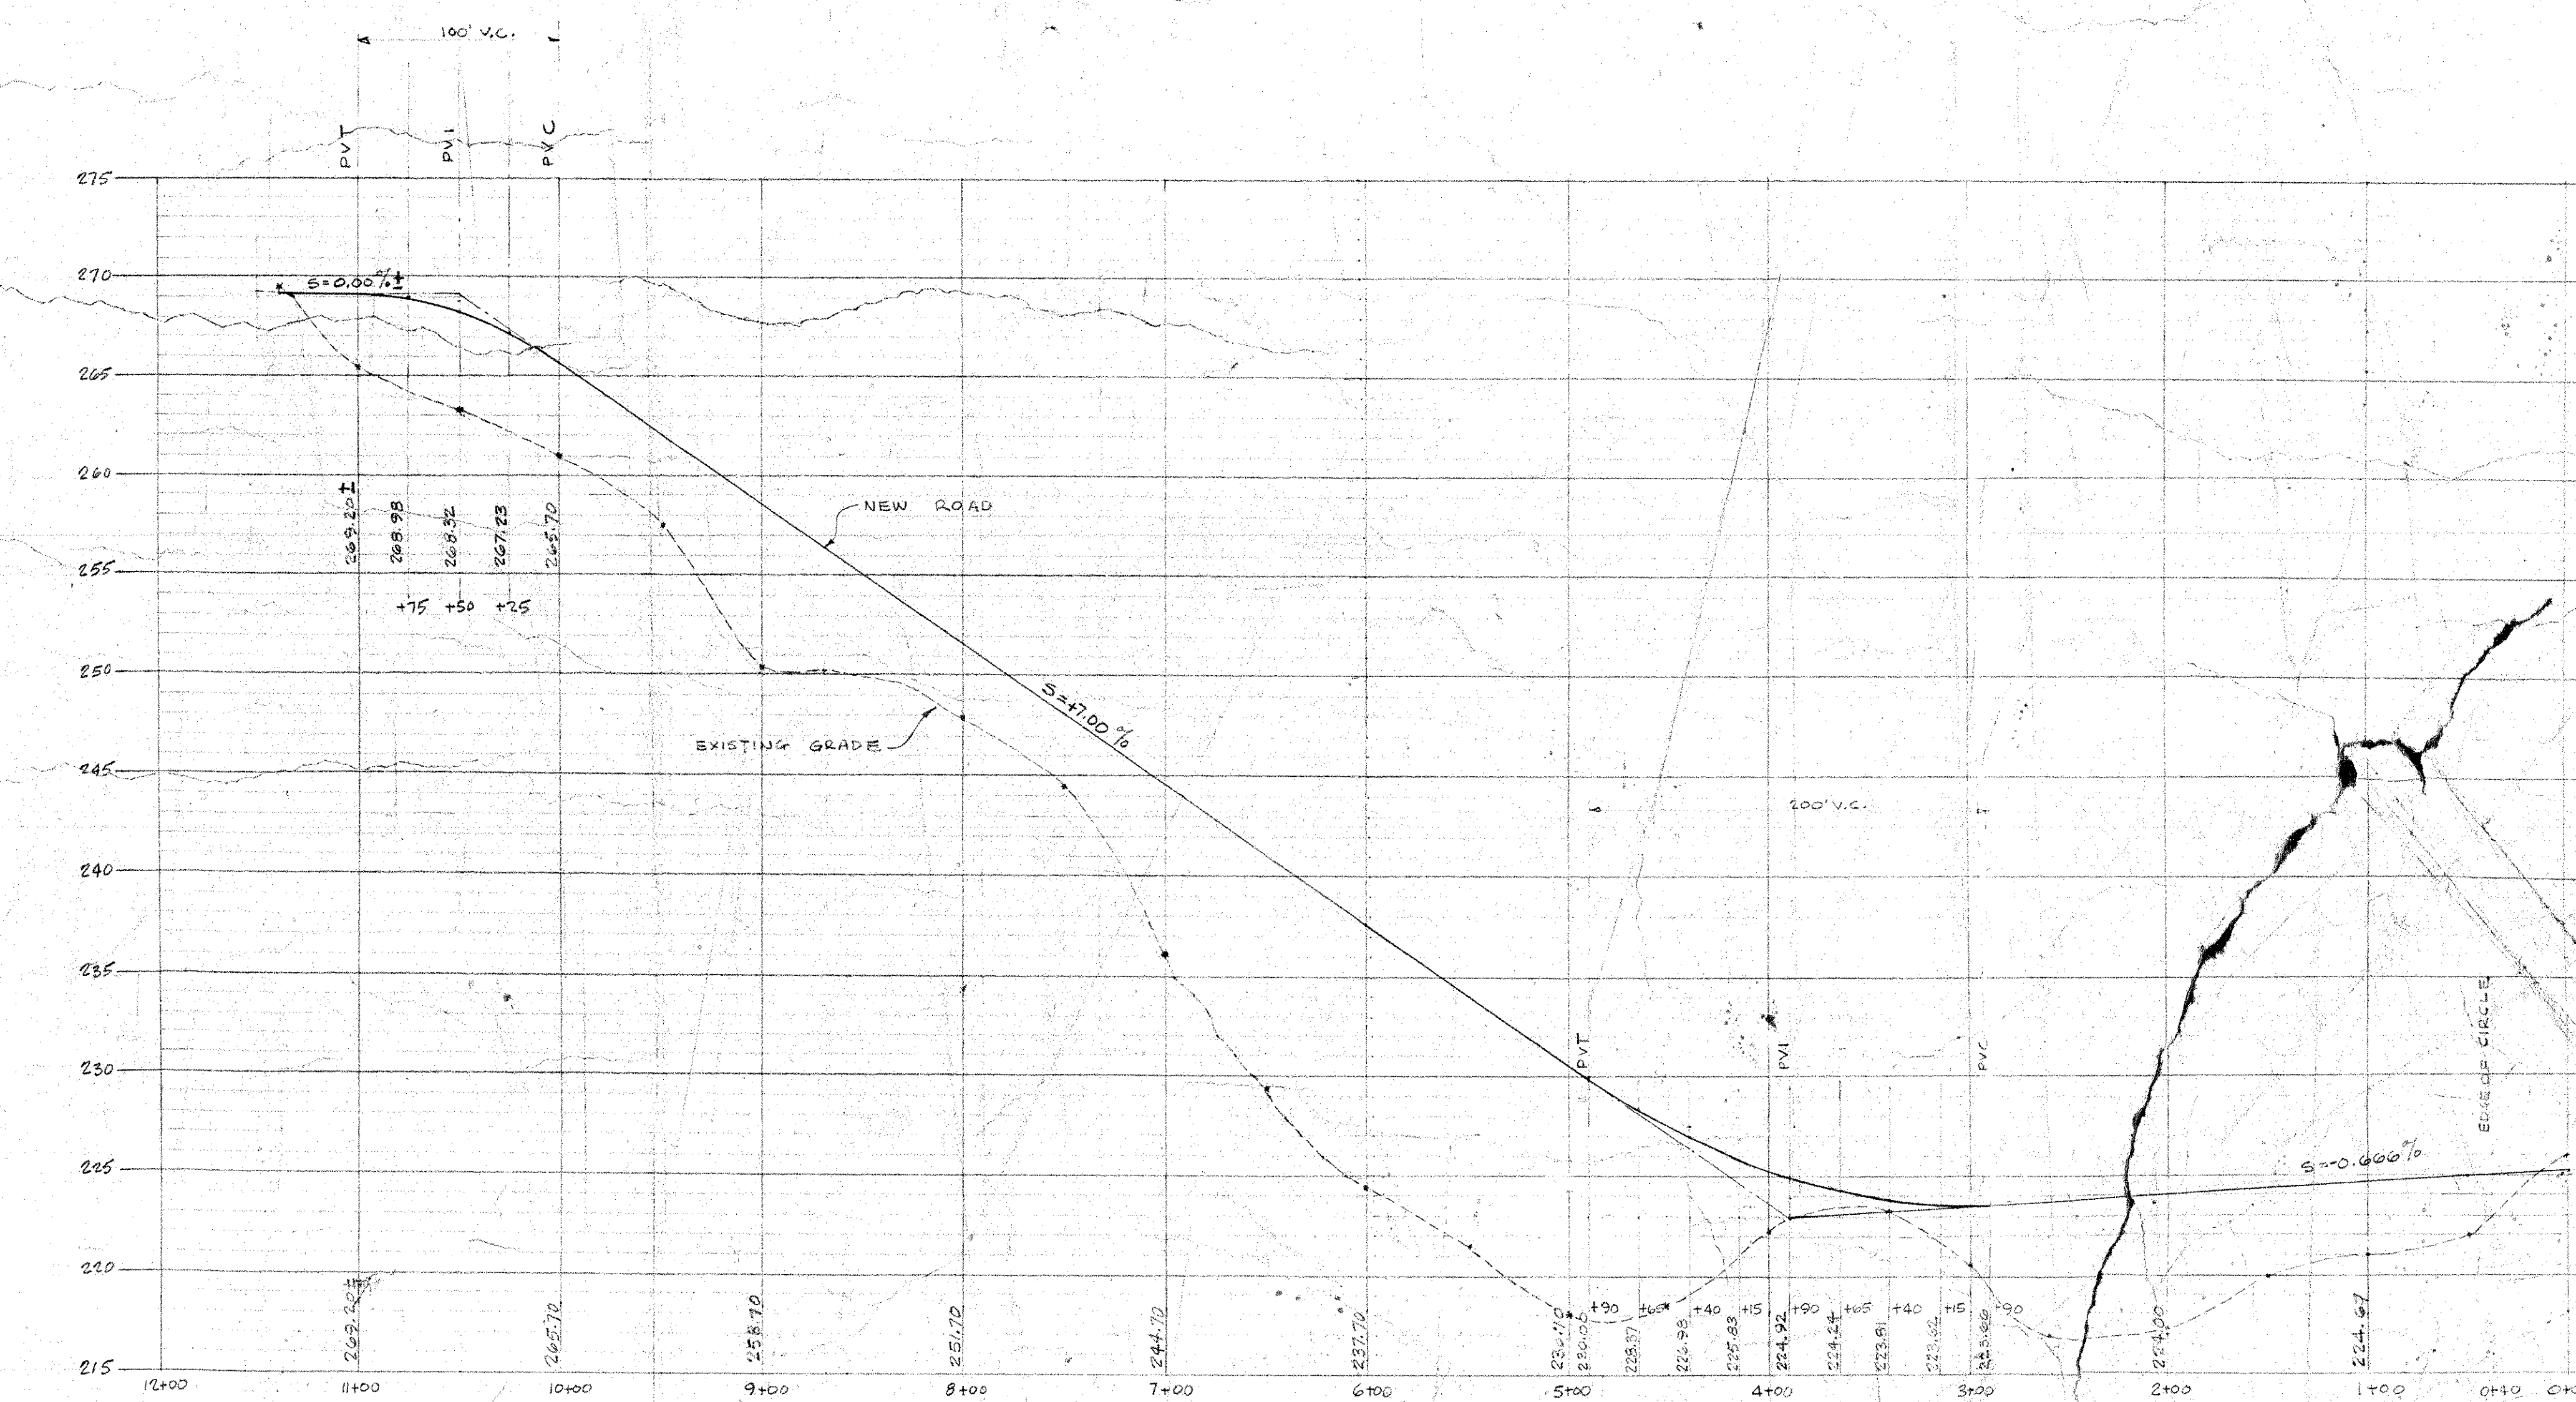

PROFILE OF NEW GRAVEL ROAD  
SCALE: HORIZONTAL 1"=60 FT VERTICAL 1"=6 FT

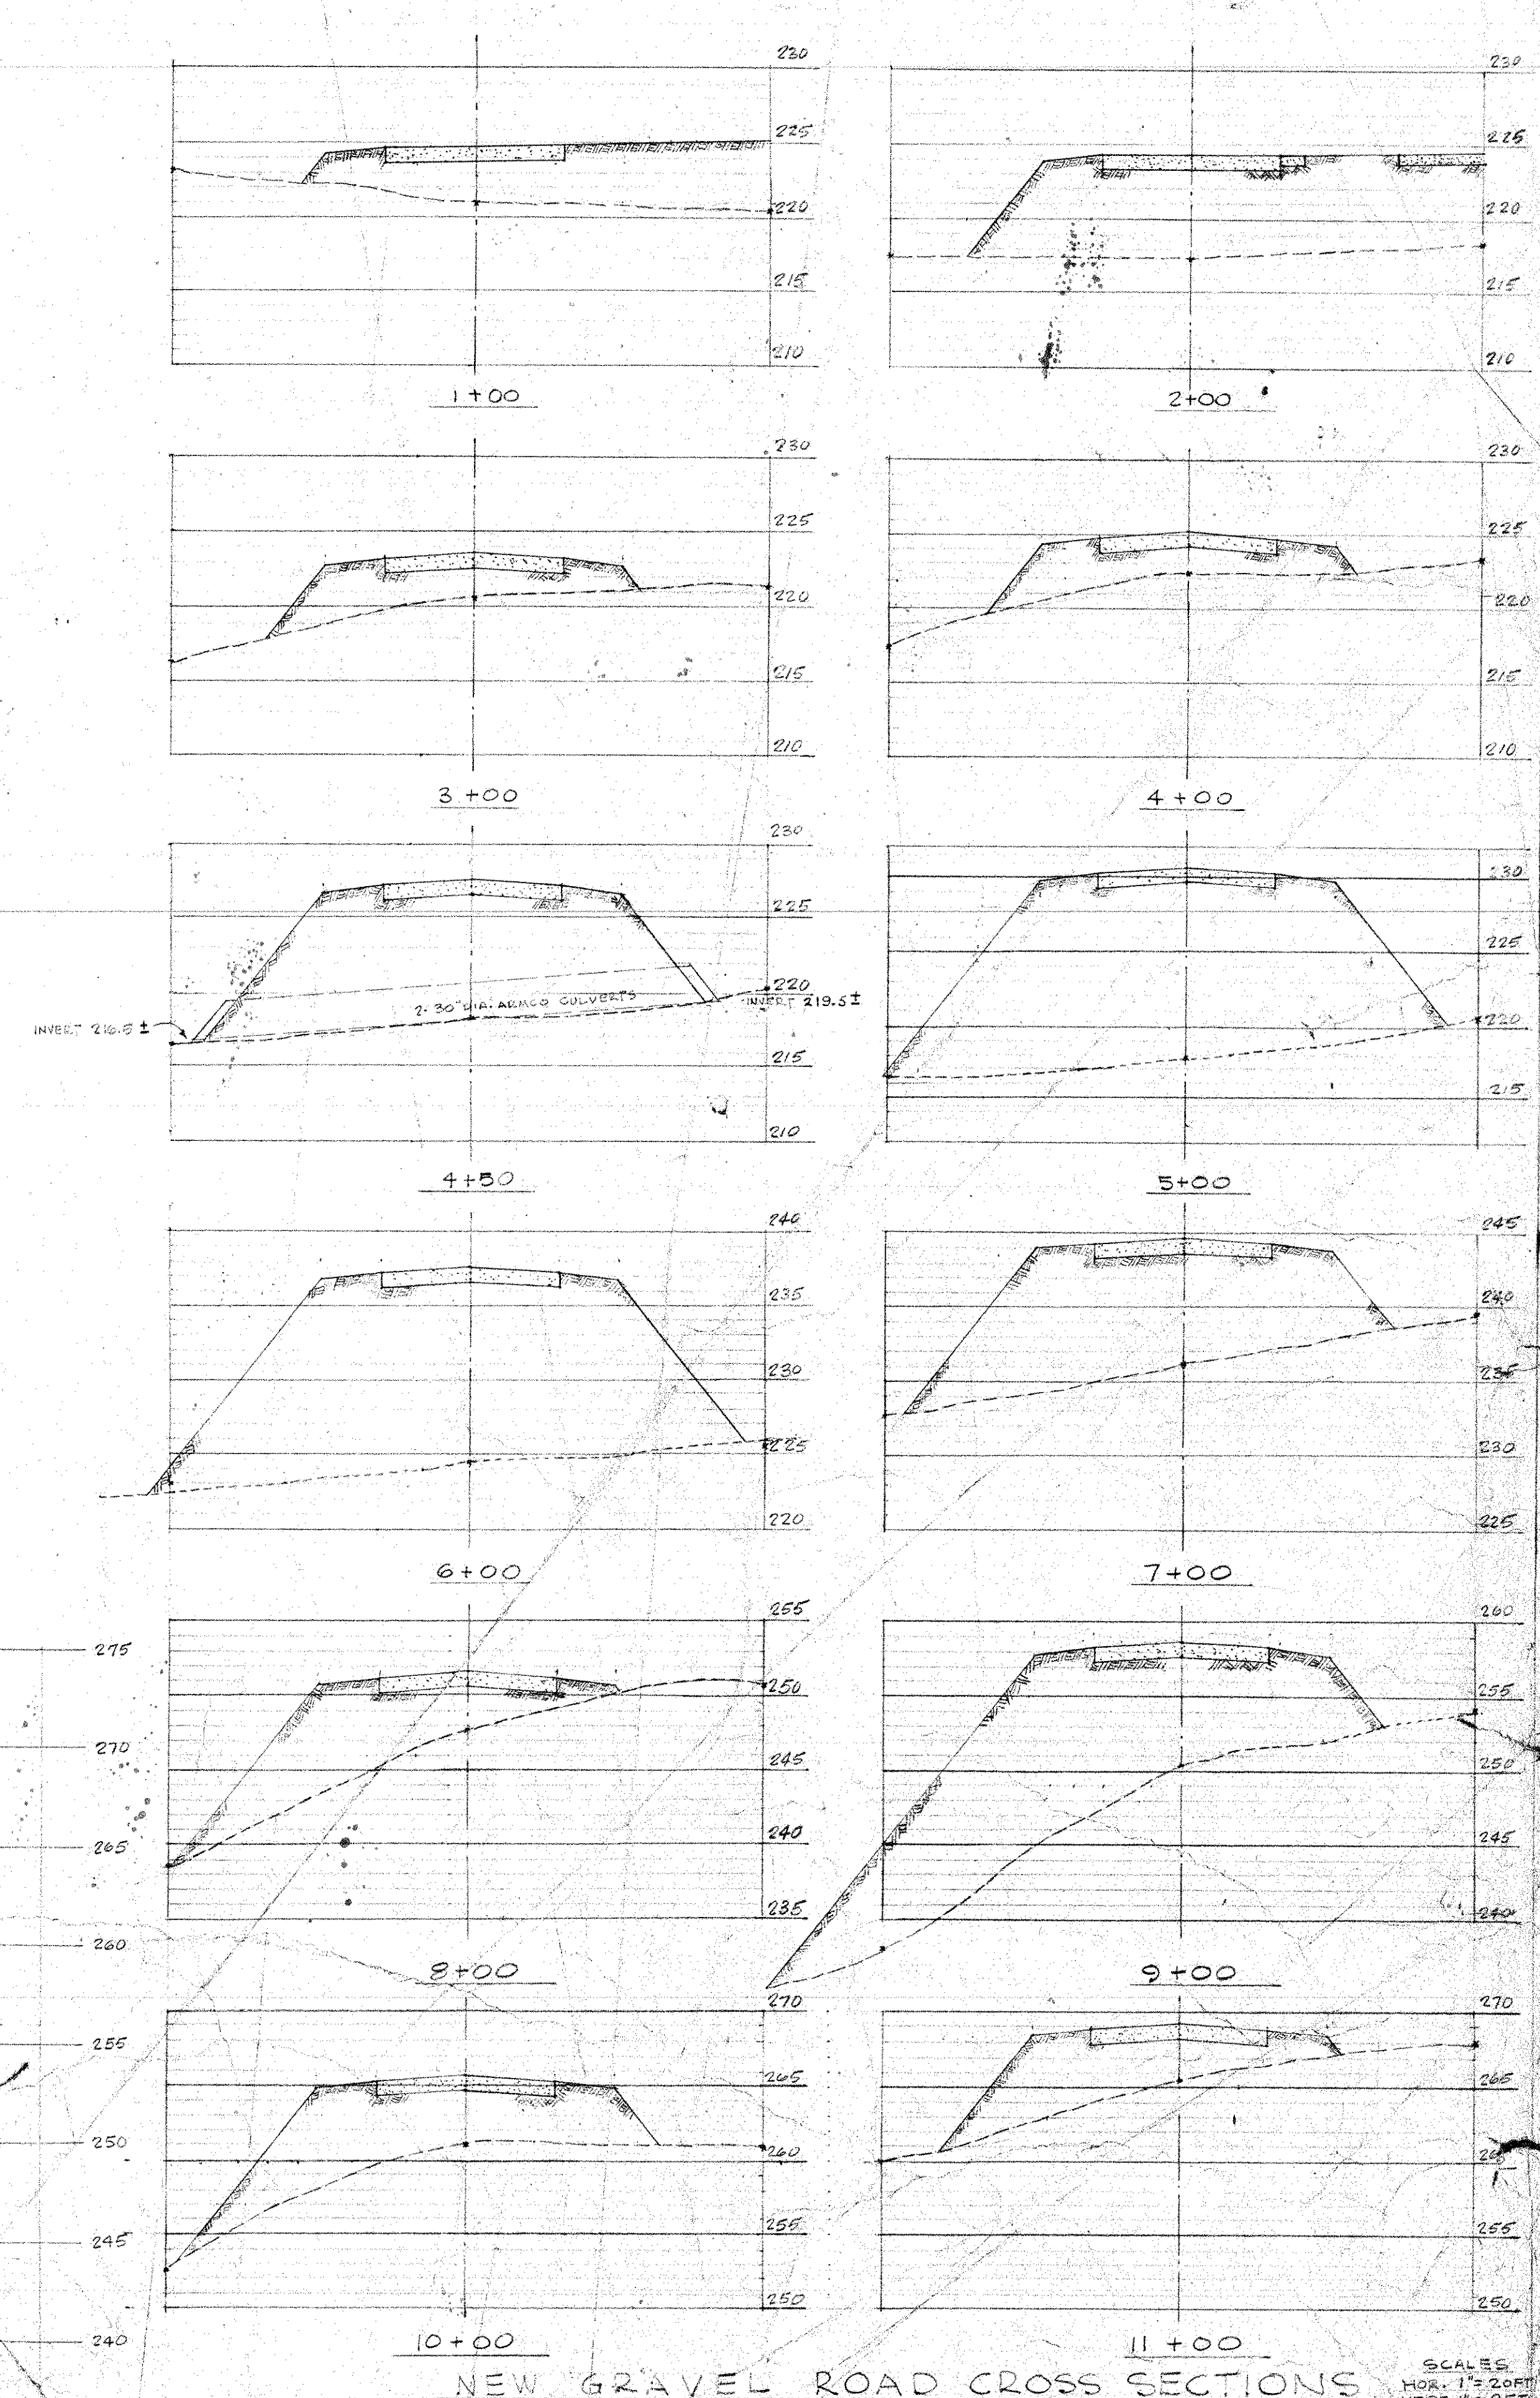

CULL, ROBINSON AND GREEN  
ARCHITECTS AND ENGINEERS  
385 BENEFIT STREET PROVIDENCE, RHODE ISLAND  
BASIL W. GILBERT, C.E. JAMES L. ADAMS

ELEMENTARY-JUNIOR HIGH SCHOOL  
FOR  
THE TOWN OF NORTH SMITHFIELD  
RHODE ISLAND

DATE: APR 1935 DRAWN BY: J.A.B. CHECKED BY: J.C.D.R. SHEET: 4

ROAD SECTIONS & PROFILES