
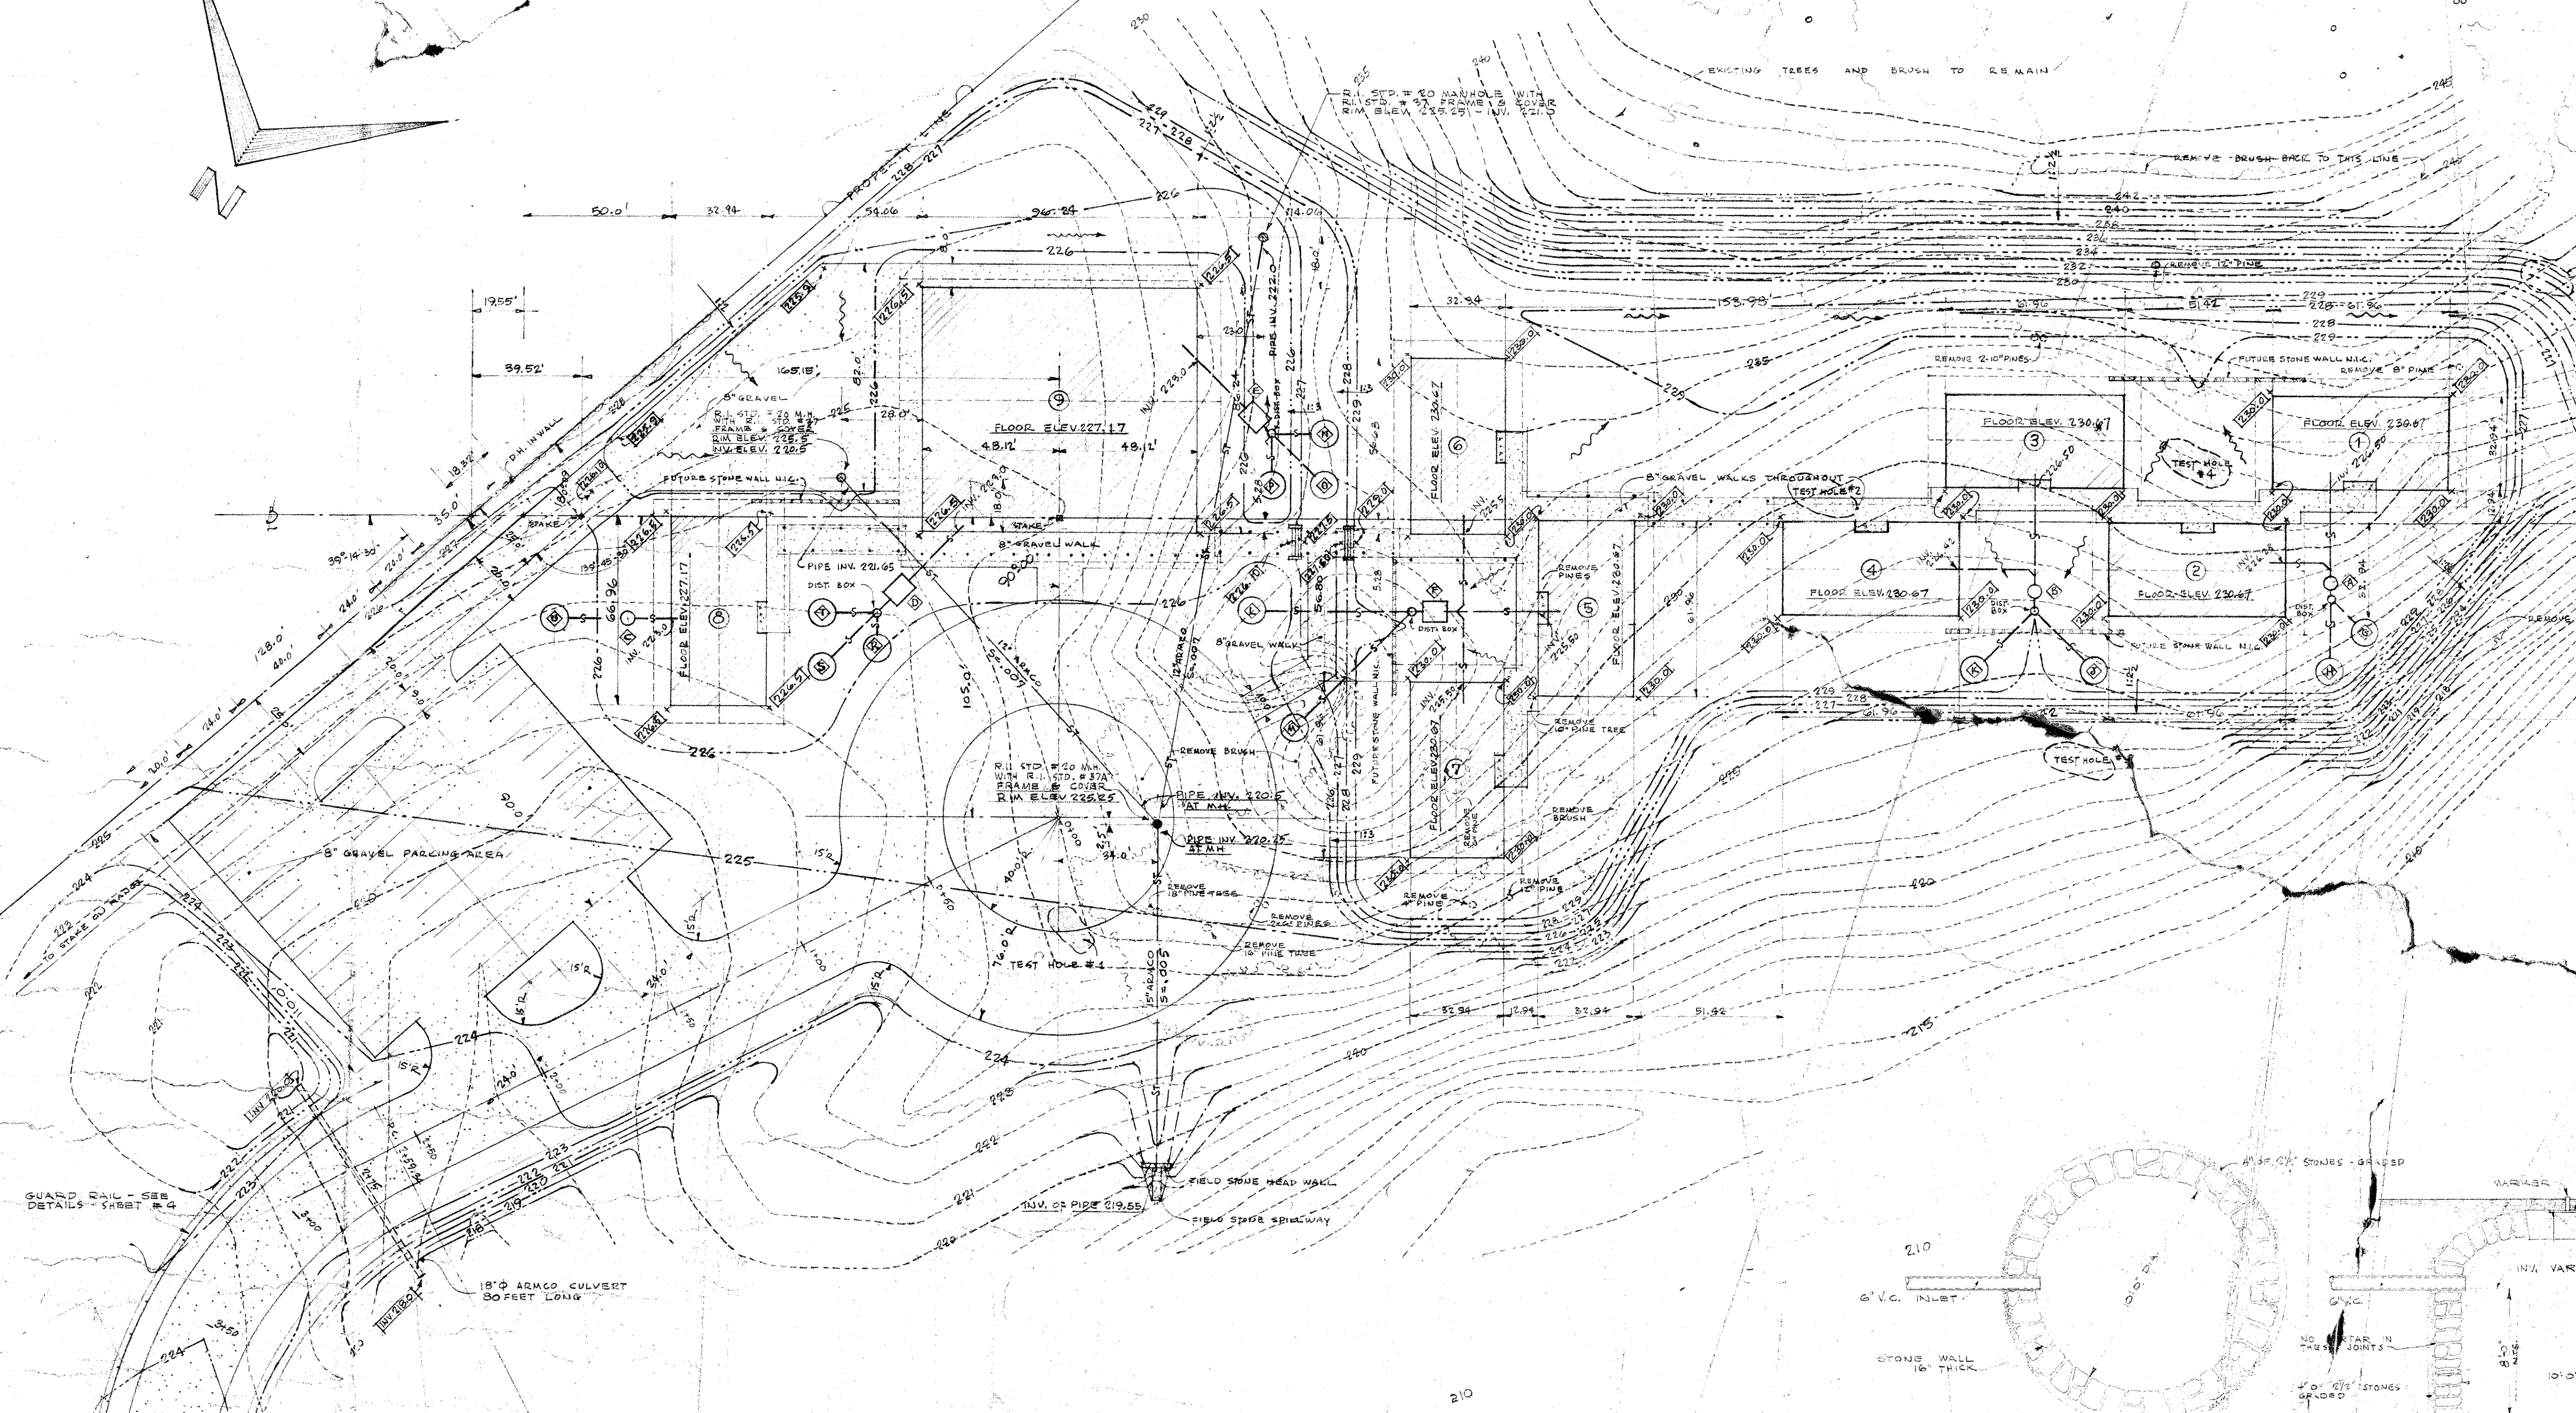


EXPLANATION OF SYMBOLS	
	PLAN, SECTION OR DETAIL NUMBER
	NUMBER OF DRAWING ON WHICH THIS SECTION IS DRAWN
	PLAN, SECTION OR DETAIL NUMBER
	NUMBER OF DRAWING ON WHICH THIS DETAIL IS TAKEN

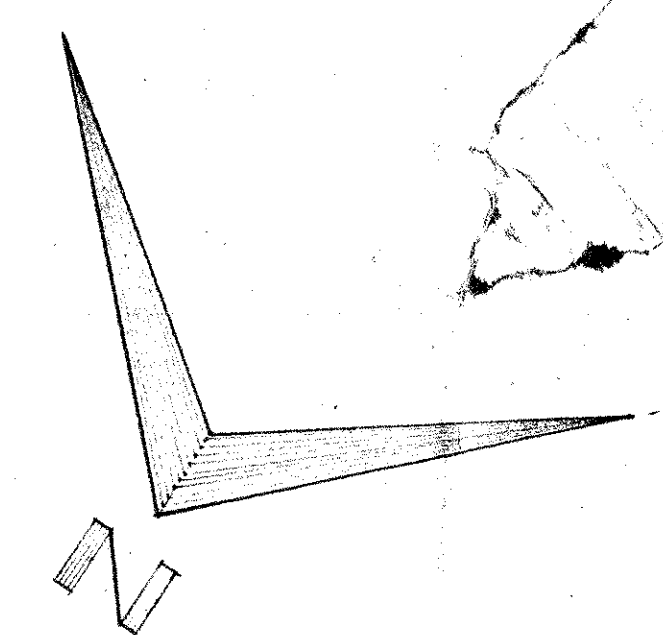

SEPTIC TANK & DISTRIBUTION CHAMBER NOTES				
SEPTIC TANK		DISTRIBUTION CHAMBER		
MARK	DESCRIPTION	INLET	OUTLET	DESCRIPTION
A	KAUTSKINE SUPER SEPTIC TANK - NO. 117	6" V.C. 225.0	6" V.C. 225.0	KAUTSKINE - NO. 655A-2
	CAP. 100 GALS. - METAL 10 GA.			7 GA. METAL
B	SAKE AS 'A'	6" V.C. 225.0	6" V.C. 225.0	SAKE AS 'A'
C	KAUTSKINE SUPER SEPTIC TANK - NO. 117	6" V.C. 225.0	6" V.C. 225.0	KAUTSKINE - NO. 655A-2
	CAP. 100 GALS. - METAL 10 GA.			7 GA. METAL
D	KAUTSKINE SUPER SEPTIC TANK - NO. 117	6" V.C. 225.0	6" V.C. 225.0	KAUTSKINE - NO. 655A-2
	CAP. 100 GALS. - METAL 10 GA.			7 GA. METAL
E	SAKE AS 'D'	6" V.C. 225.0	6" V.C. 225.0	SAKE AS 'D'
F	SAKE AS 'D'	6" V.C. 225.0	6" V.C. 225.0	SAKE AS 'D'

LEACHING POOL SCHEDULE			
MARK	INLET	OUTLET	DESCRIPTION
TEST HOLE NOTES

1. ALL TEST HOLE SCHEDULES ARE PLOTTED AT SCALE OF 1" = 4' VERTICALLY.

2. SOIL INVESTIGATION CONDUCTED BY THE THOMPSON & LIGHTNER CO., INC. - ENGINEERS - BOSTON, MASS. DATE - DECEMBER 18, 1955.

LEGEND



CULL, ROBINSON AND GREEN
ARCHITECTS AND ENGINEERS
385 BENEFIT STREET PROVIDENCE 3 RHODE ISLAND
BASIL W. GILBERT, C.E.

ELEMENTARY JUNIOR HIGH SCHOOL
THE TOWN OF NORTH SMITHFIELD
RHODE ISLAND

DATE APR 11 1956
DRAWN BY J. W. GILBERT
CHECKED BY J. W. GILBERT

GRADING & LOCATION PLAN
SCALE 1" = 30' H.T.

PLAN
LEACHING POOL DETAILS