


Robert A. Potenza  
Superintendent of Schools

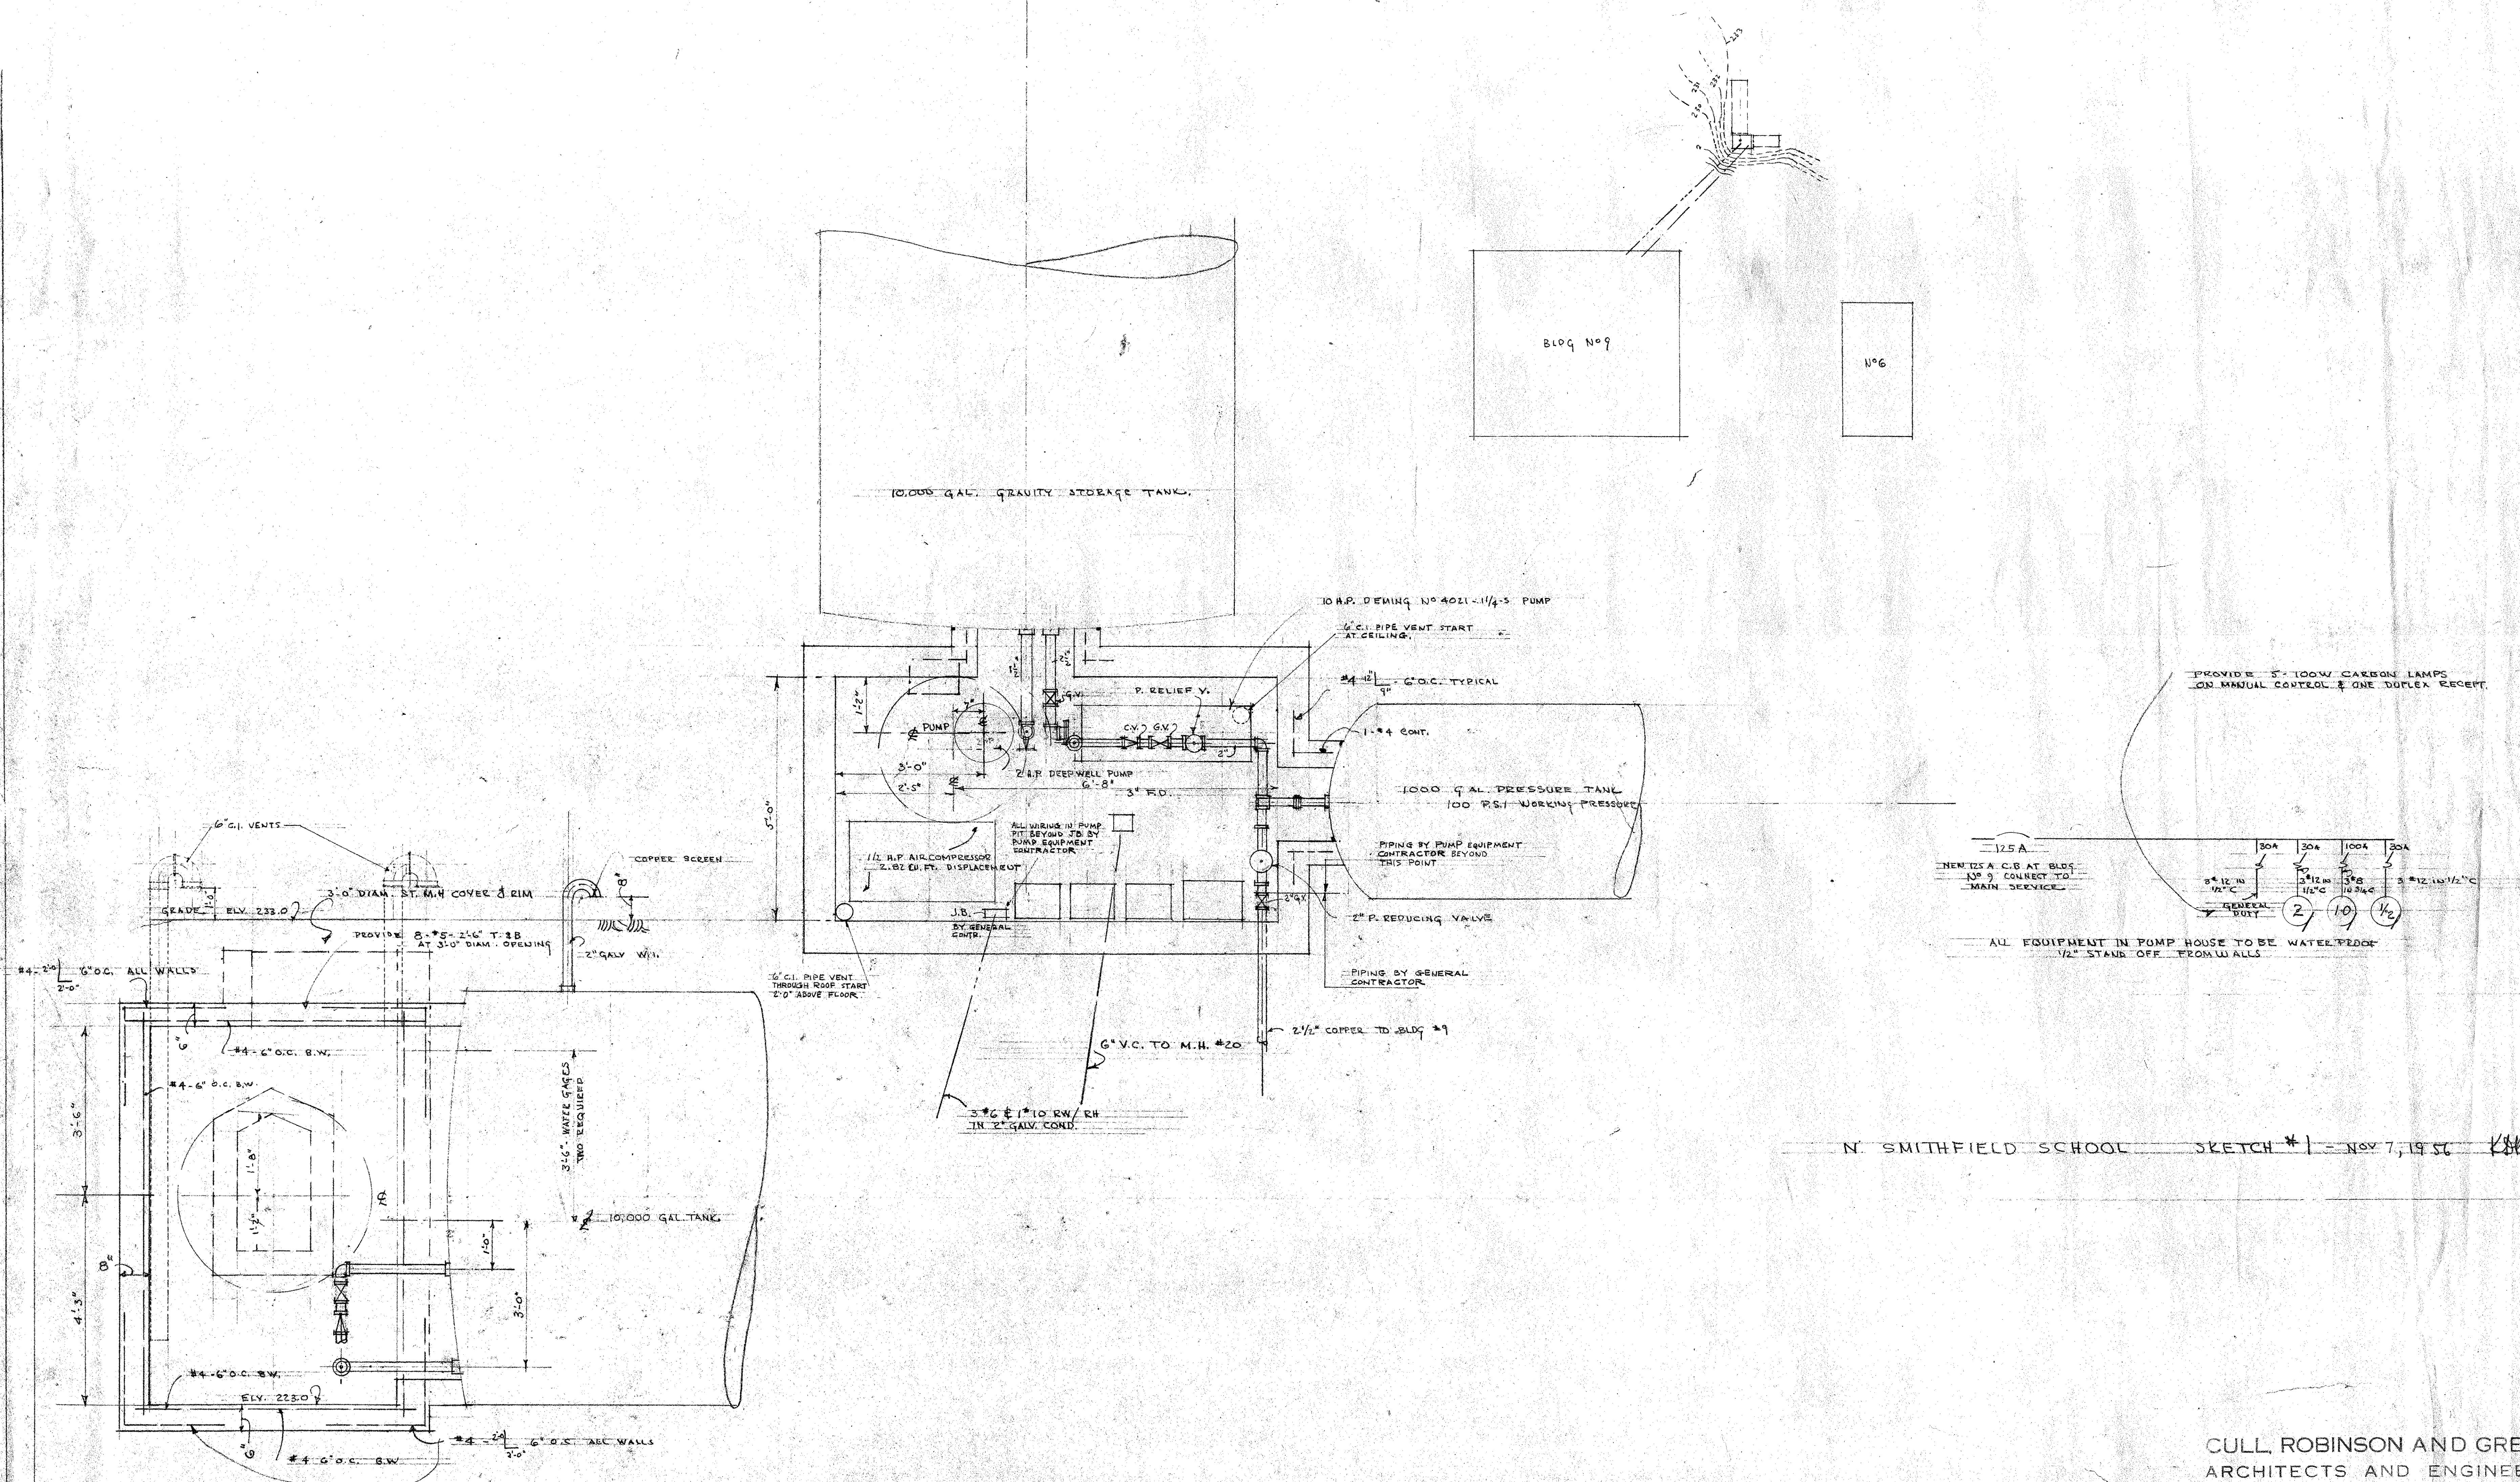

# CULL, ROBINSON AND GREEN ARCHITECTS AND ENGINEERS

385 BENEFIT STREET PROVIDENCE 3 RHODE ISLAND  
BASIL W. GILBERT C.E. GASPEE 1-49