





PROPOSED GAS STATION,
MINI MART/QUICK SERVE
RESTAURANT WITH
DRIVE-THRU

3 GREENVILLE ROAD
NORTH SMITHFIELD, RI 02896
0.95± ACRES

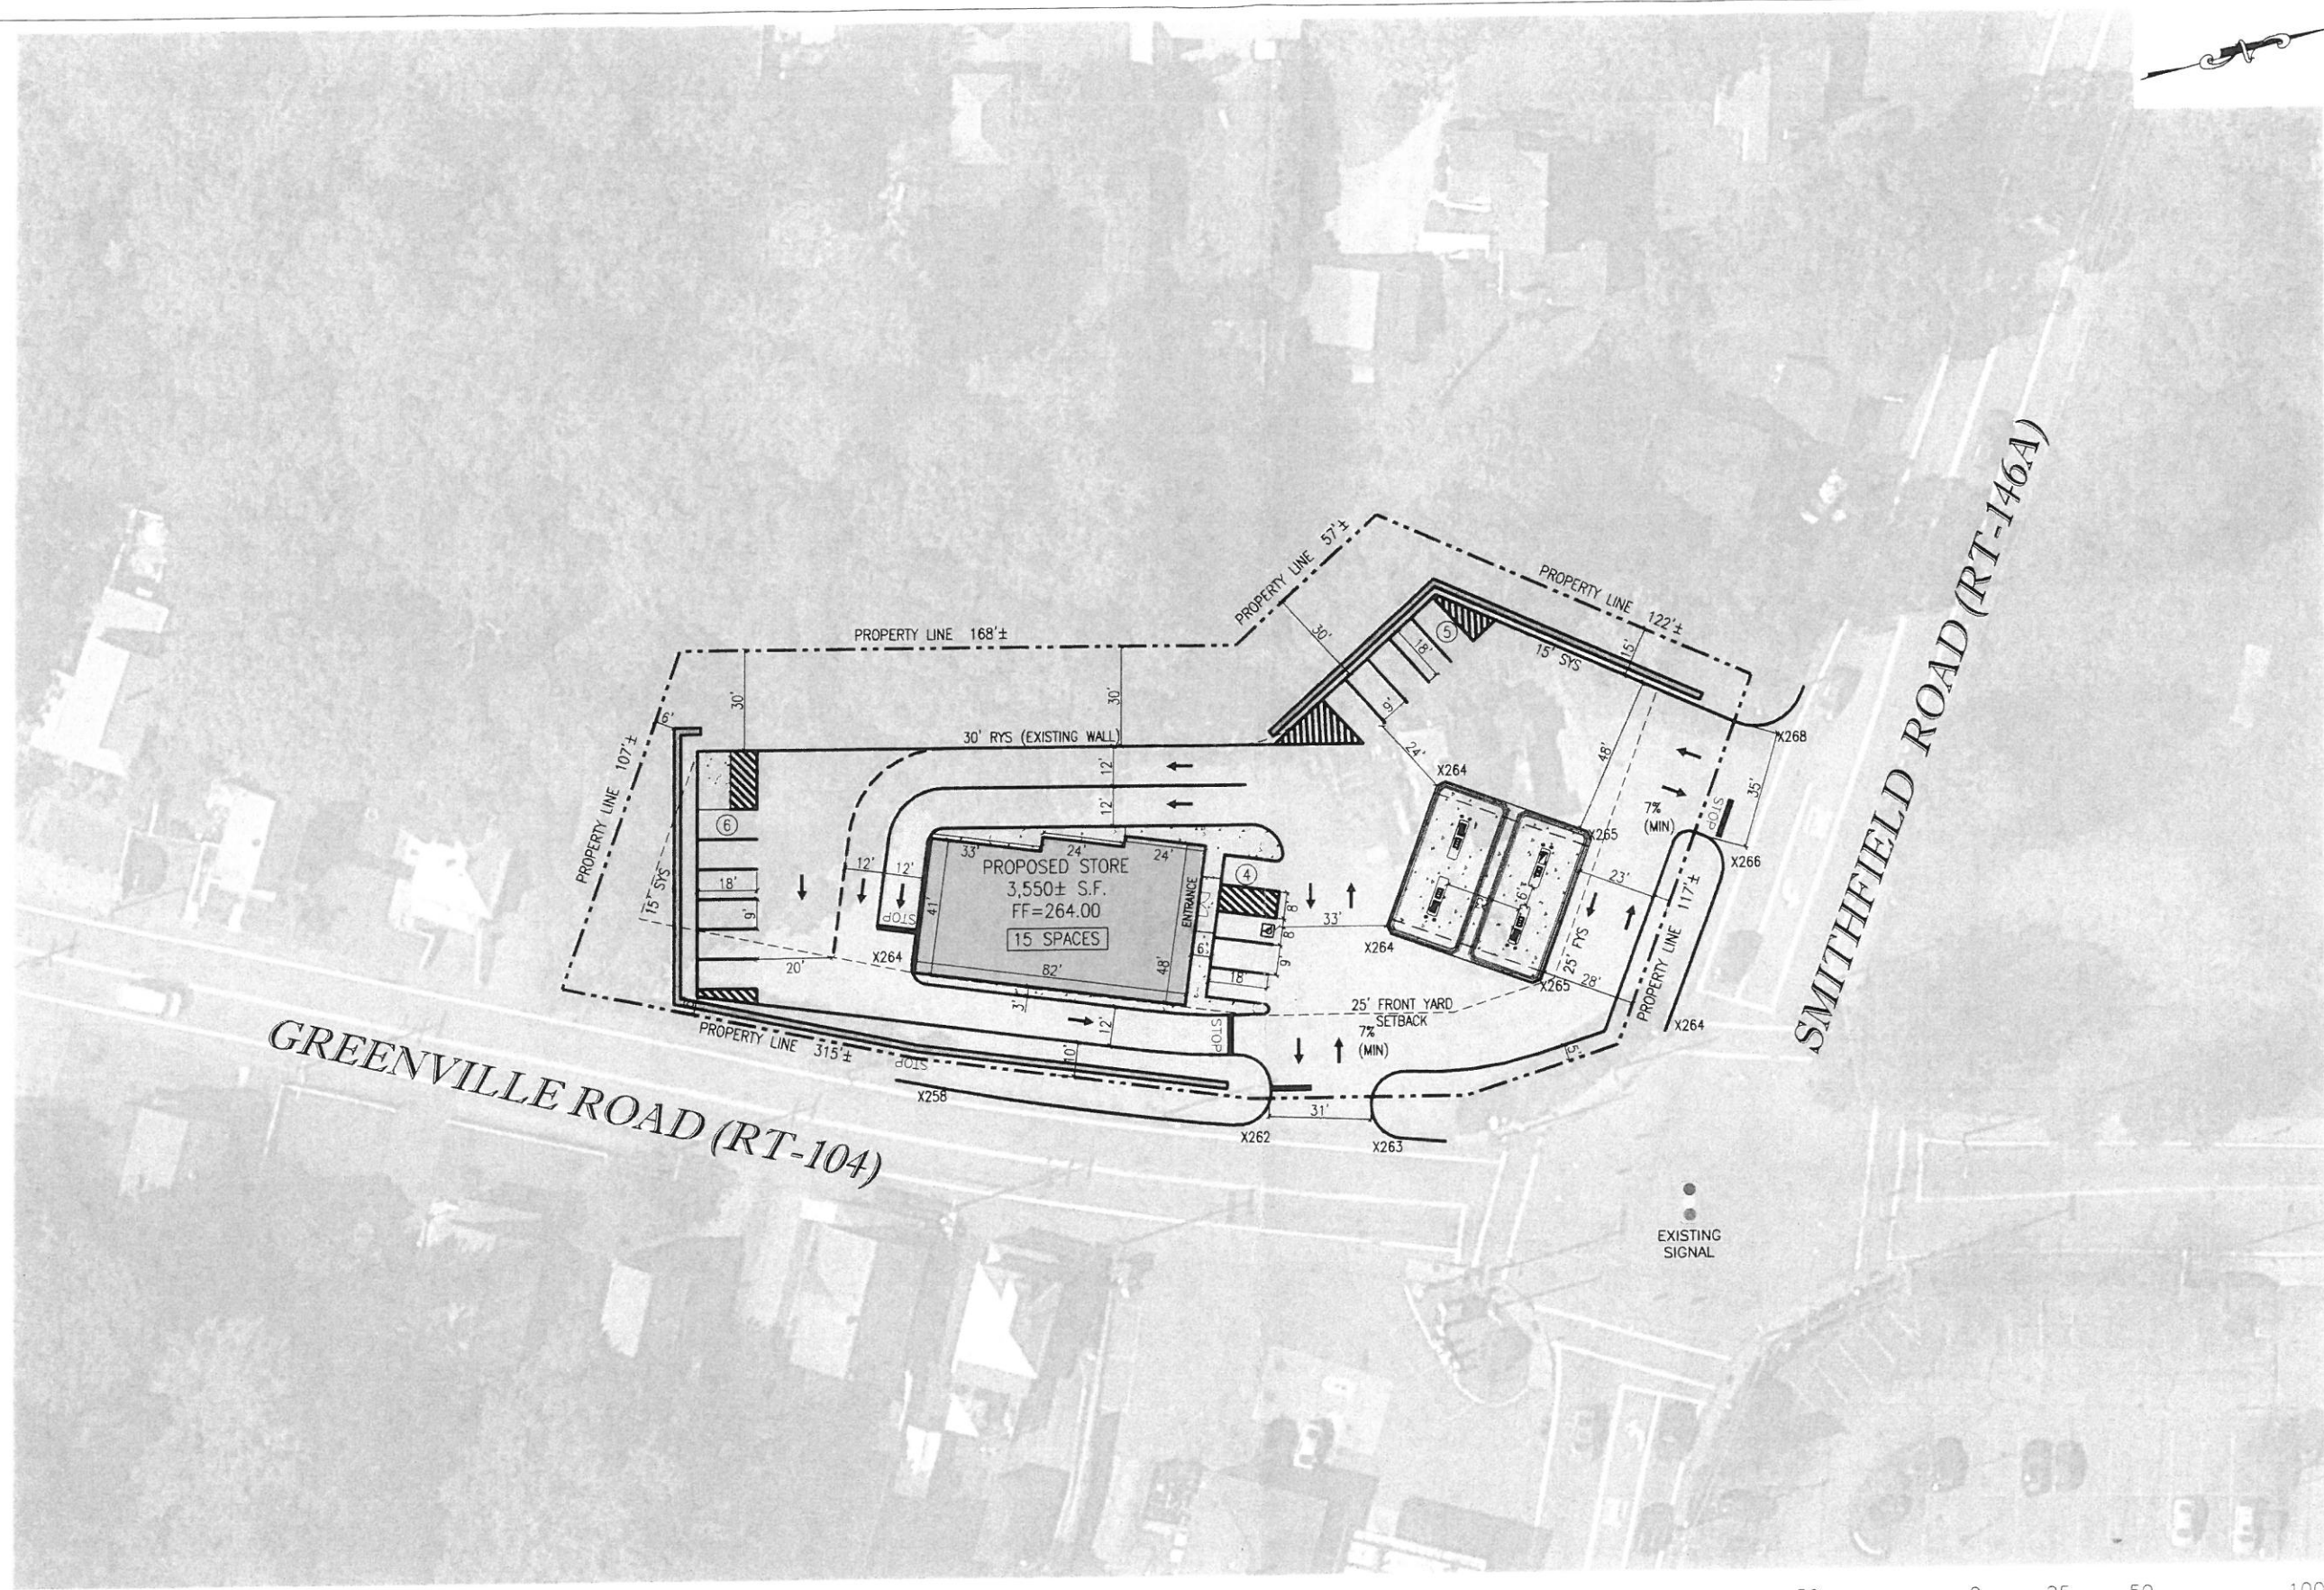

GREENVILLE ROAD (RT-104)

SMITHFIELD ROAD (RT-146A)

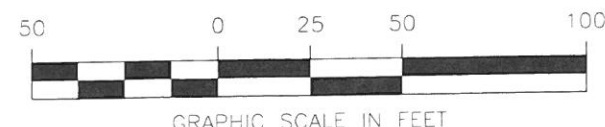

THIS PLAN IS COMPILED FROM AVAILABLE EXISTING INFORMATION AND IS FOR CONCEPTUAL PLANNING ONLY. FURTHER RESEARCH MAY BE REQUIRED TO VERIFY DIMENSIONS, ZONING REQUIREMENTS, WETLAND LIMITS, FIRE CODES, STATE AND LOCAL PERMITTING, PHYSICAL RESTRAINTS ON SITE, AND TRAFFIC CIRCULATION.

REVISIONS		
REV	PER CLIENT COMMENTS	05/15/2023

SKETCH PLAN
SK-4

REVIEWED BY:	PRH
DATE:	05/15/2023
JOB NUMBER:	22XXX